


F.A. RTE.	SECTION	COUNTY	TOTAL SHEETS	SHEET NO.
80	(50-5) HBK-2	Lasalle	331	198
STA. 108+50.000		TO STA. 109+50.000		
FED. ROAD DIST. NO.		ILLINOIS FED. AID PROJECT		

FINAL SURVEY	DATE
REVISION	BY
NOTE BOOK	
AREAS CHECKED	

ORIGINAL SURVEY	DATE
NOTE BOOK	BY
AREAS CHECKED	

PLOT DATE = 11/1/2007  
 FILE NAME = temp\_MARS\_MID.plt  
 PLOT SCALE = 1/8" = 1' IN.  
 USER NAME = gsherman

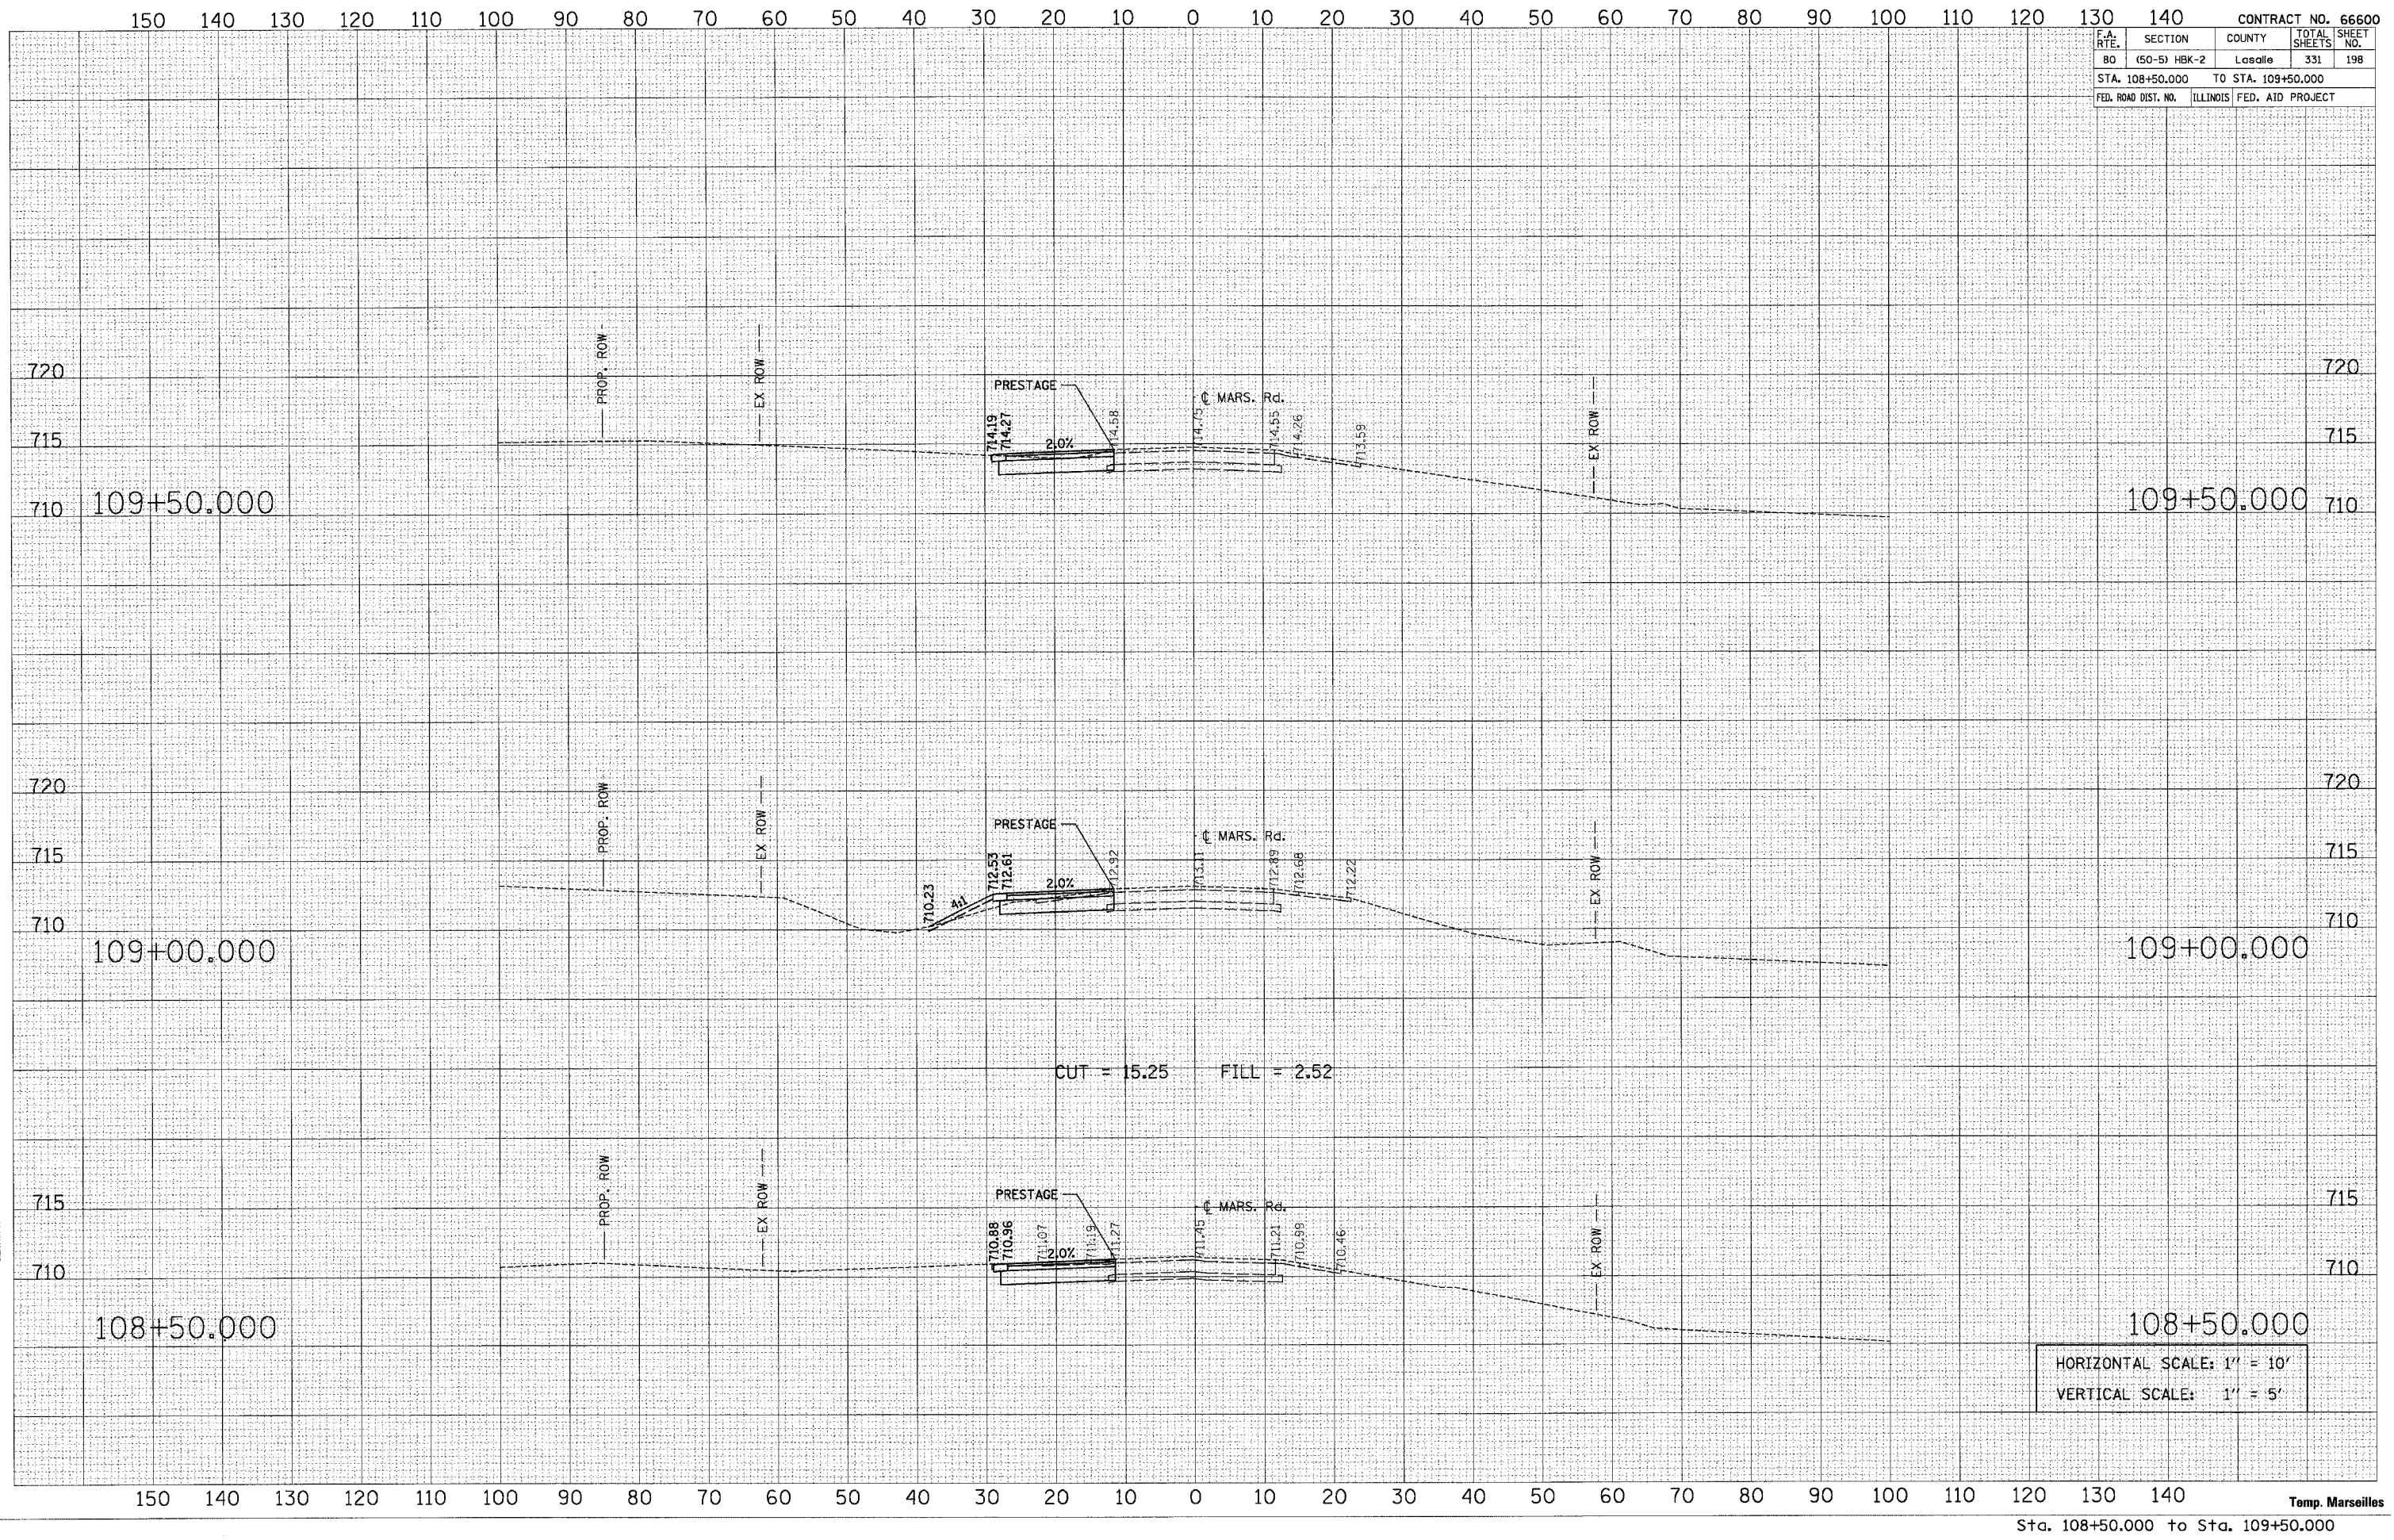

HORIZONTAL SCALE: 1" = 10'  
 VERTICAL SCALE: 1" = 5'