

F.A. RTE.	SECTION	COUNTY	TOTAL SHEETS	SHEET NO.
80	(50-5) HBK-2	LaSalle	331	199
STA. 110+00.000		TO STA. 111+00.000		
FED. ROAD DIST. NO.		ILLINOIS	FED. AID PROJECT	

BY	DATE


NO.	AREAS CHECKED

BY	DATE

NO.	AREAS CHECKED

PLOT DATE = 11/1/2007  
 FILE NAME = temp\mars.mxd\_jessops  
 USER NAME = jessops

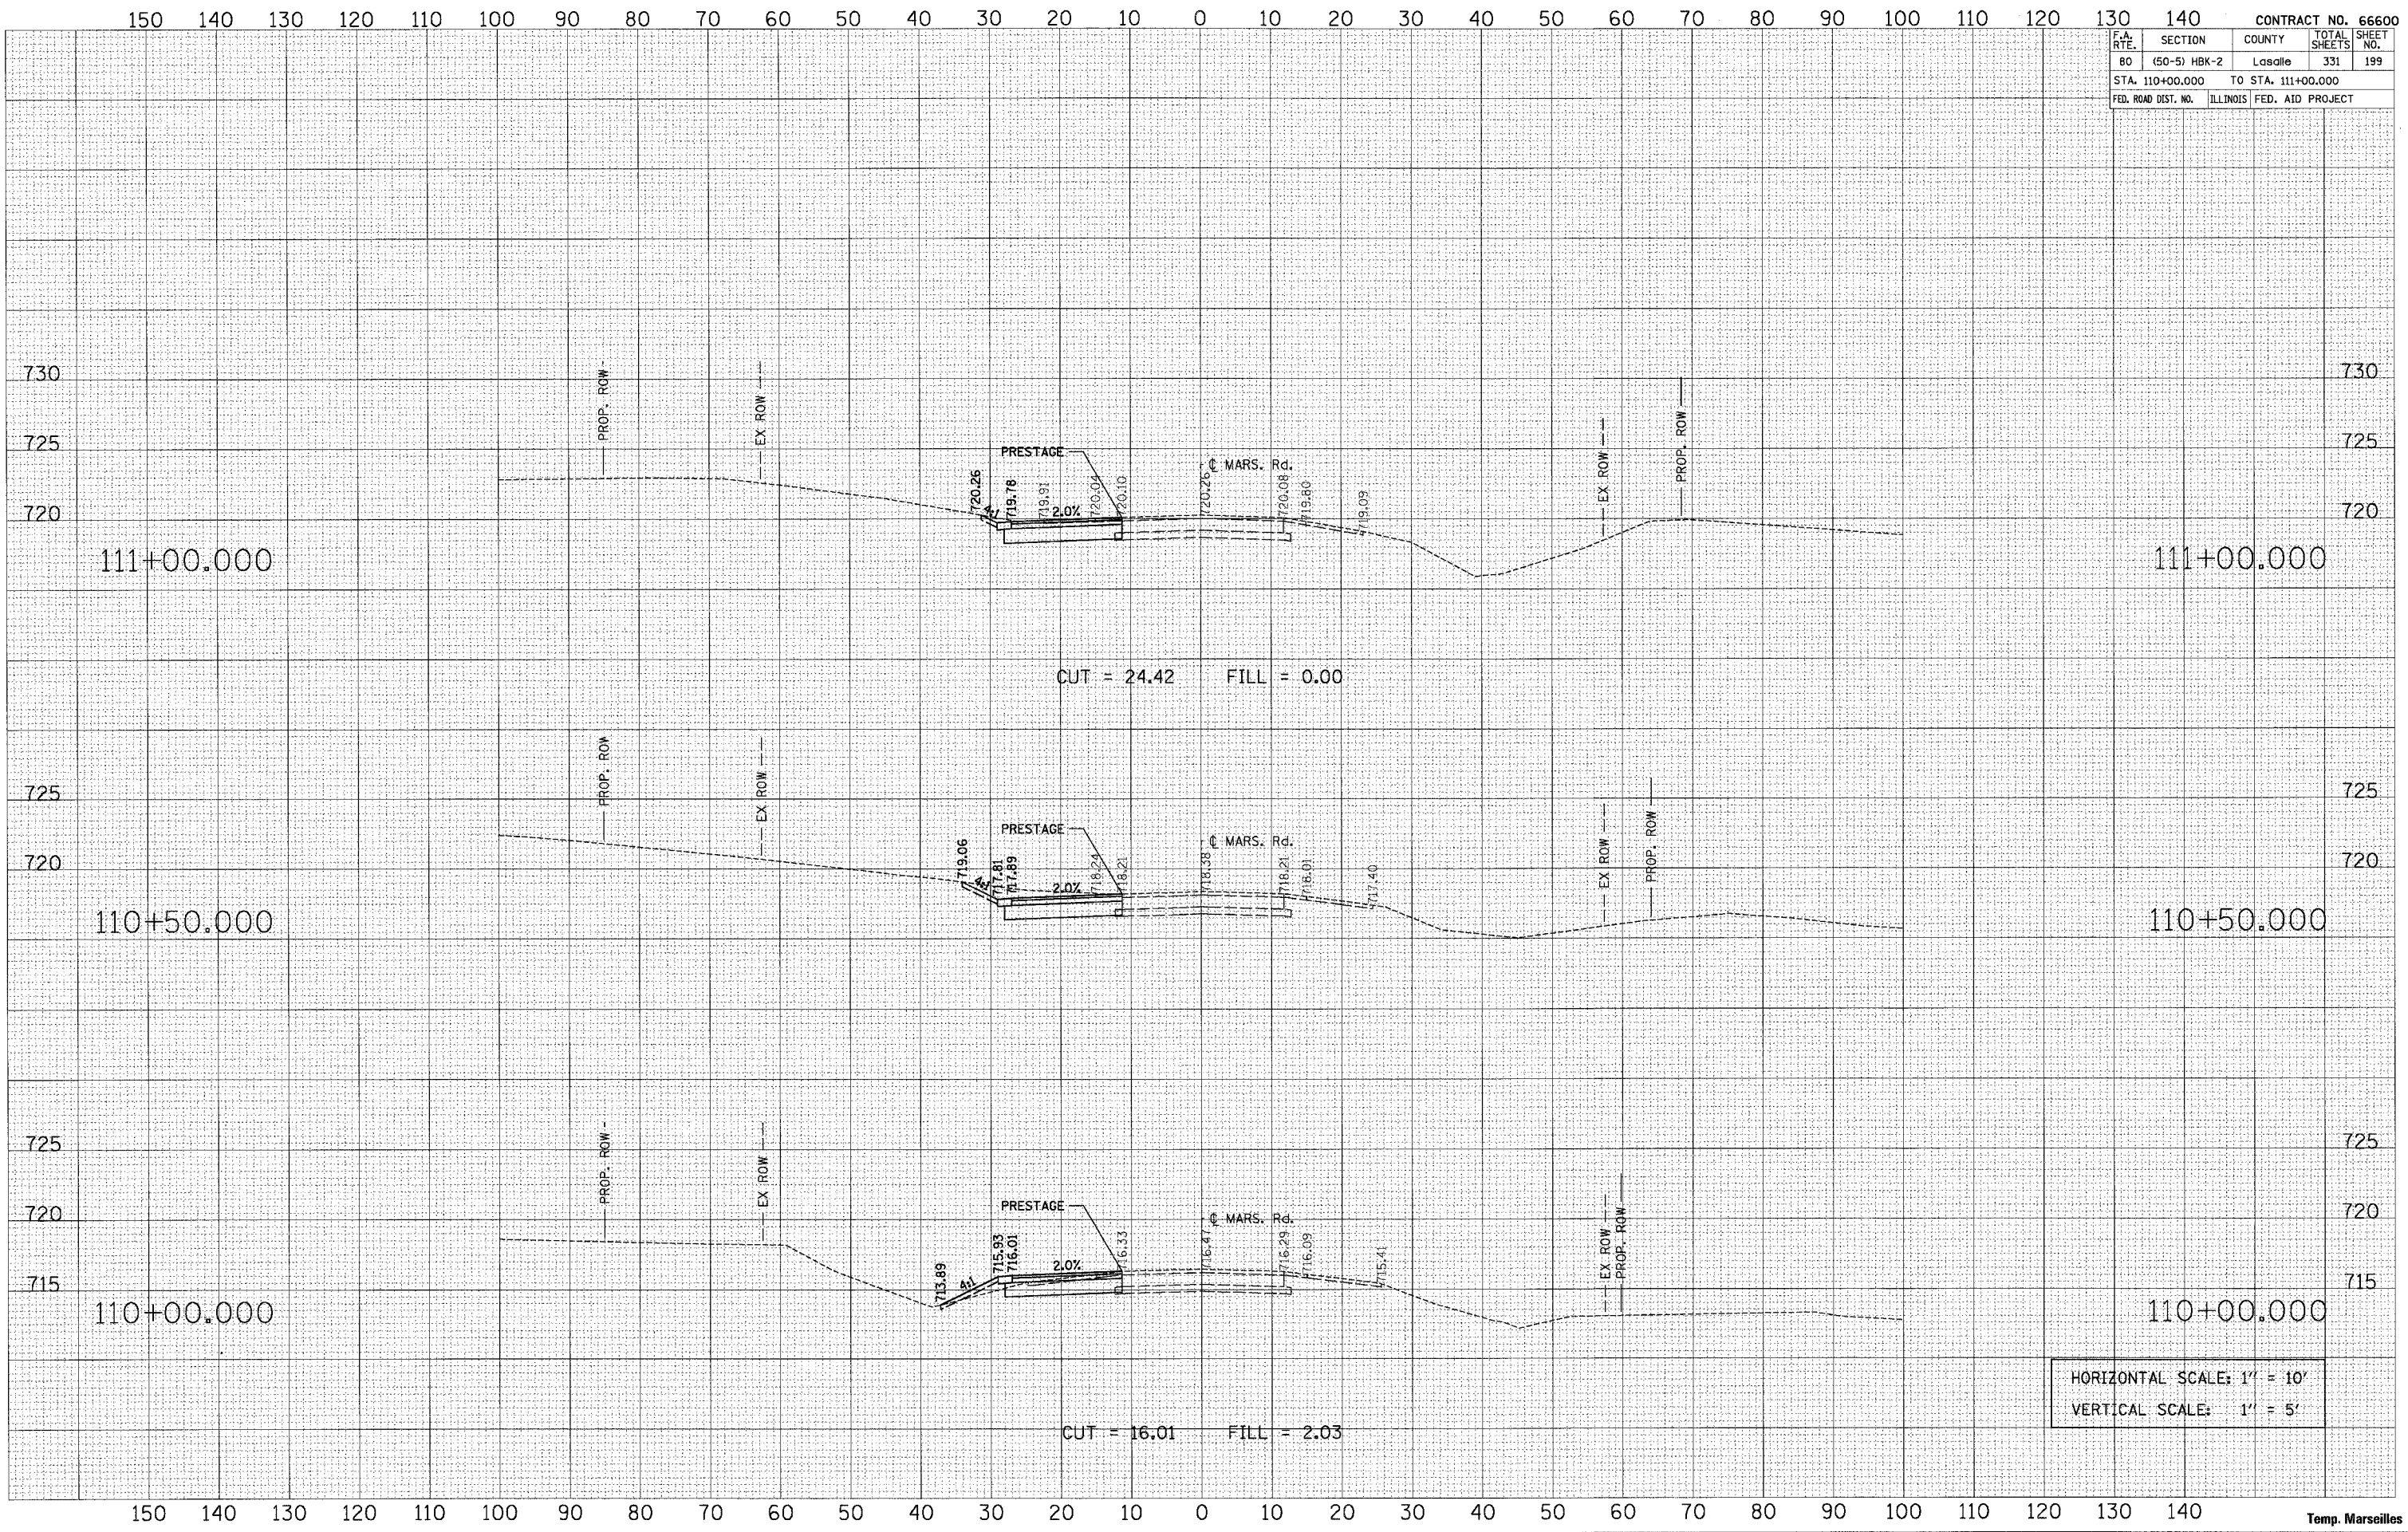

HORIZONTAL SCALE: 1" = 10'  
 VERTICAL SCALE: 1" = 5'