


F.A. RTE.	SECTION	COUNTY	TOTAL SHEETS	SHEET NO.
80	(50-5) HBK-2	Lasalle	331	204
STA. 119+00.000		TO STA. 120+50.000		
FED. ROAD DIST. NO. ILLINOIS FED. AID PROJECT				

DATE	
BY	
REVIEWED	
FOR	
TEMPLATE	
AREAS	
CHECKED	
NO.	

DATE	
BY	
REVIEWED	
FOR	
TEMPLATE	
AREAS	
CHECKED	
NO.	

PLOT DATE = 11/1/2007  
 FILE NAME = temp\_MARS\_MID.plt  
 PLOT SCALE = 18.0000 / 1  
 USER NAME = gsherman

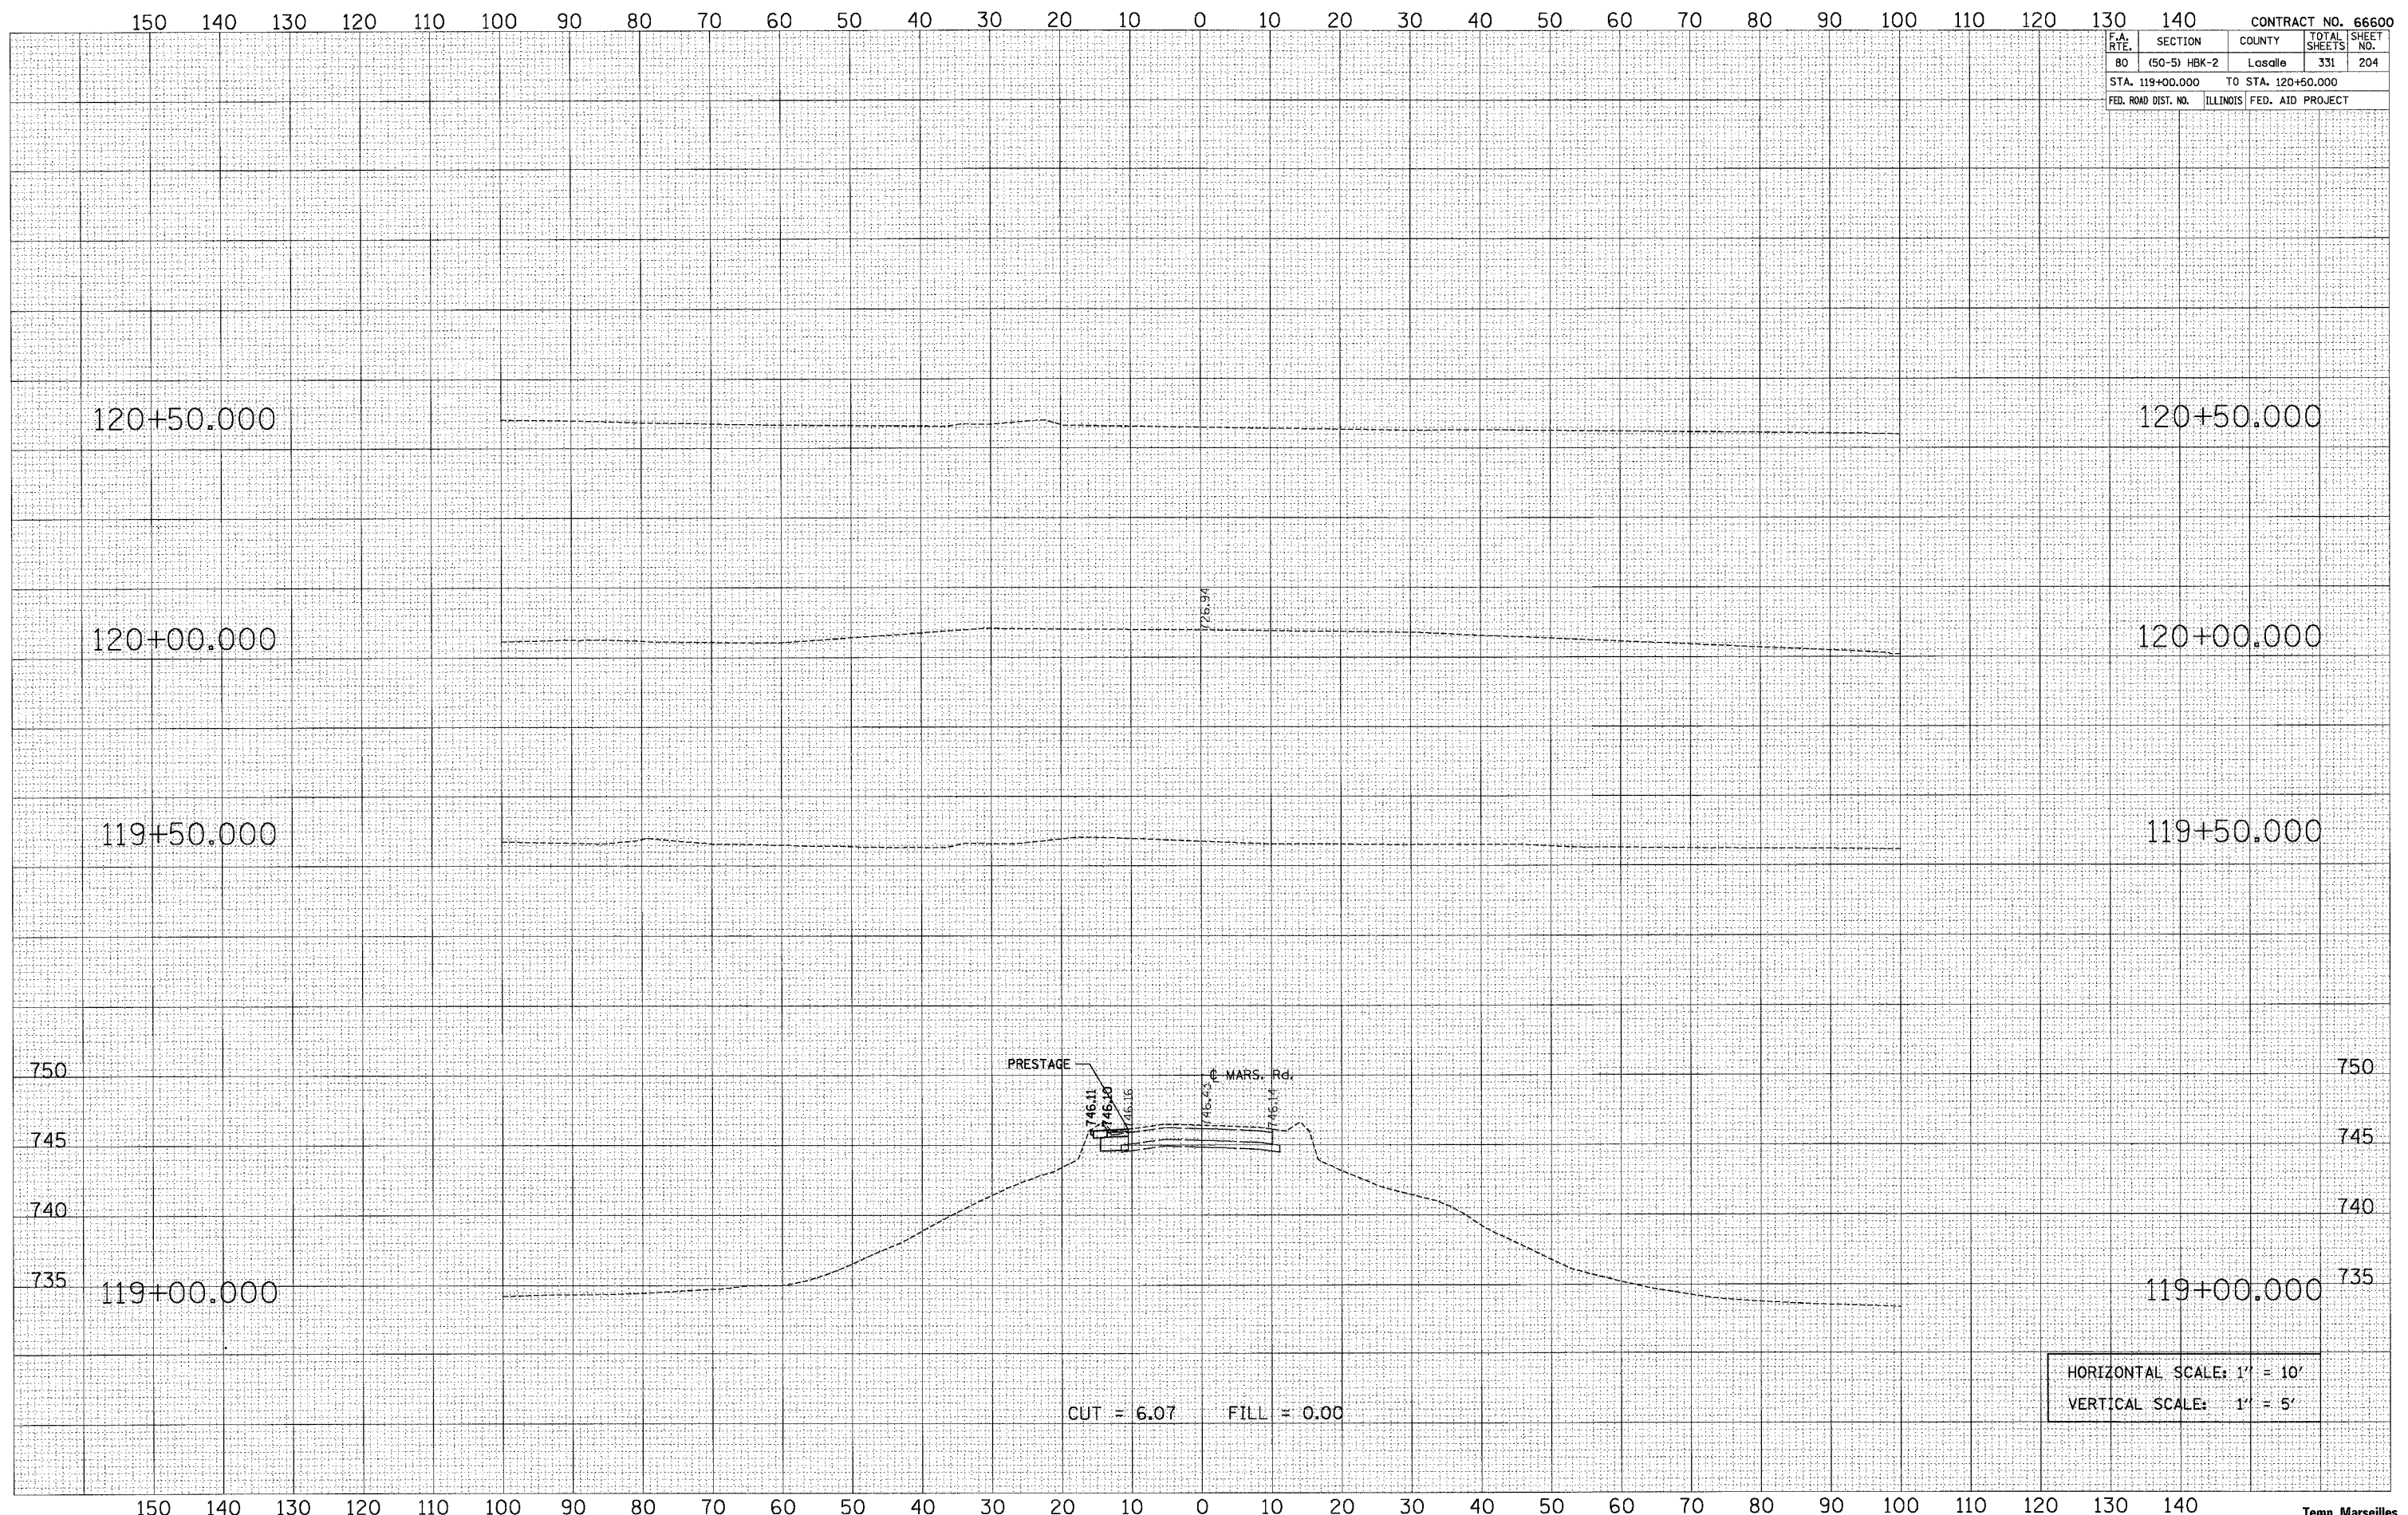

HORIZONTAL SCALE: 1" = 10'  
 VERTICAL SCALE: 1" = 5'