


| F.A. RTE.                                     | SECTION      | COUNTY             | TOTAL SHEETS | SHEET NO. |
|---|--------------|--------------------|--------------|-----------|
| 80  | (50-5) HBK-2 | LaSalle            | 331          | 206       |
| STA. 122+50.000                               |              | TO STA. 123+50.000 |              |           |
| FED. ROAD DIST. NO. ILLINOIS FED. AID PROJECT |              |                    |              |           |

DATE: \_\_\_\_\_  
 BY: \_\_\_\_\_  
 SURVEYED: \_\_\_\_\_  
 FINAL SURVEY: \_\_\_\_\_  
 NOTE BOOK: \_\_\_\_\_  
 NO. \_\_\_\_\_  
 AREAS CHECKED: \_\_\_\_\_

DATE: \_\_\_\_\_  
 BY: \_\_\_\_\_  
 SURVEYED: \_\_\_\_\_  
 ORIGINAL SURVEY: \_\_\_\_\_  
 NOTE BOOK: \_\_\_\_\_  
 NO. \_\_\_\_\_  
 AREAS CHECKED: \_\_\_\_\_

PLOT DATE = 11/1/2007  
 FILE NAME = temp\_MARS.MXD.pwg.pwg  
 PLOT SCALE = 10.0000 / IN  
 USER NAME = ggherman

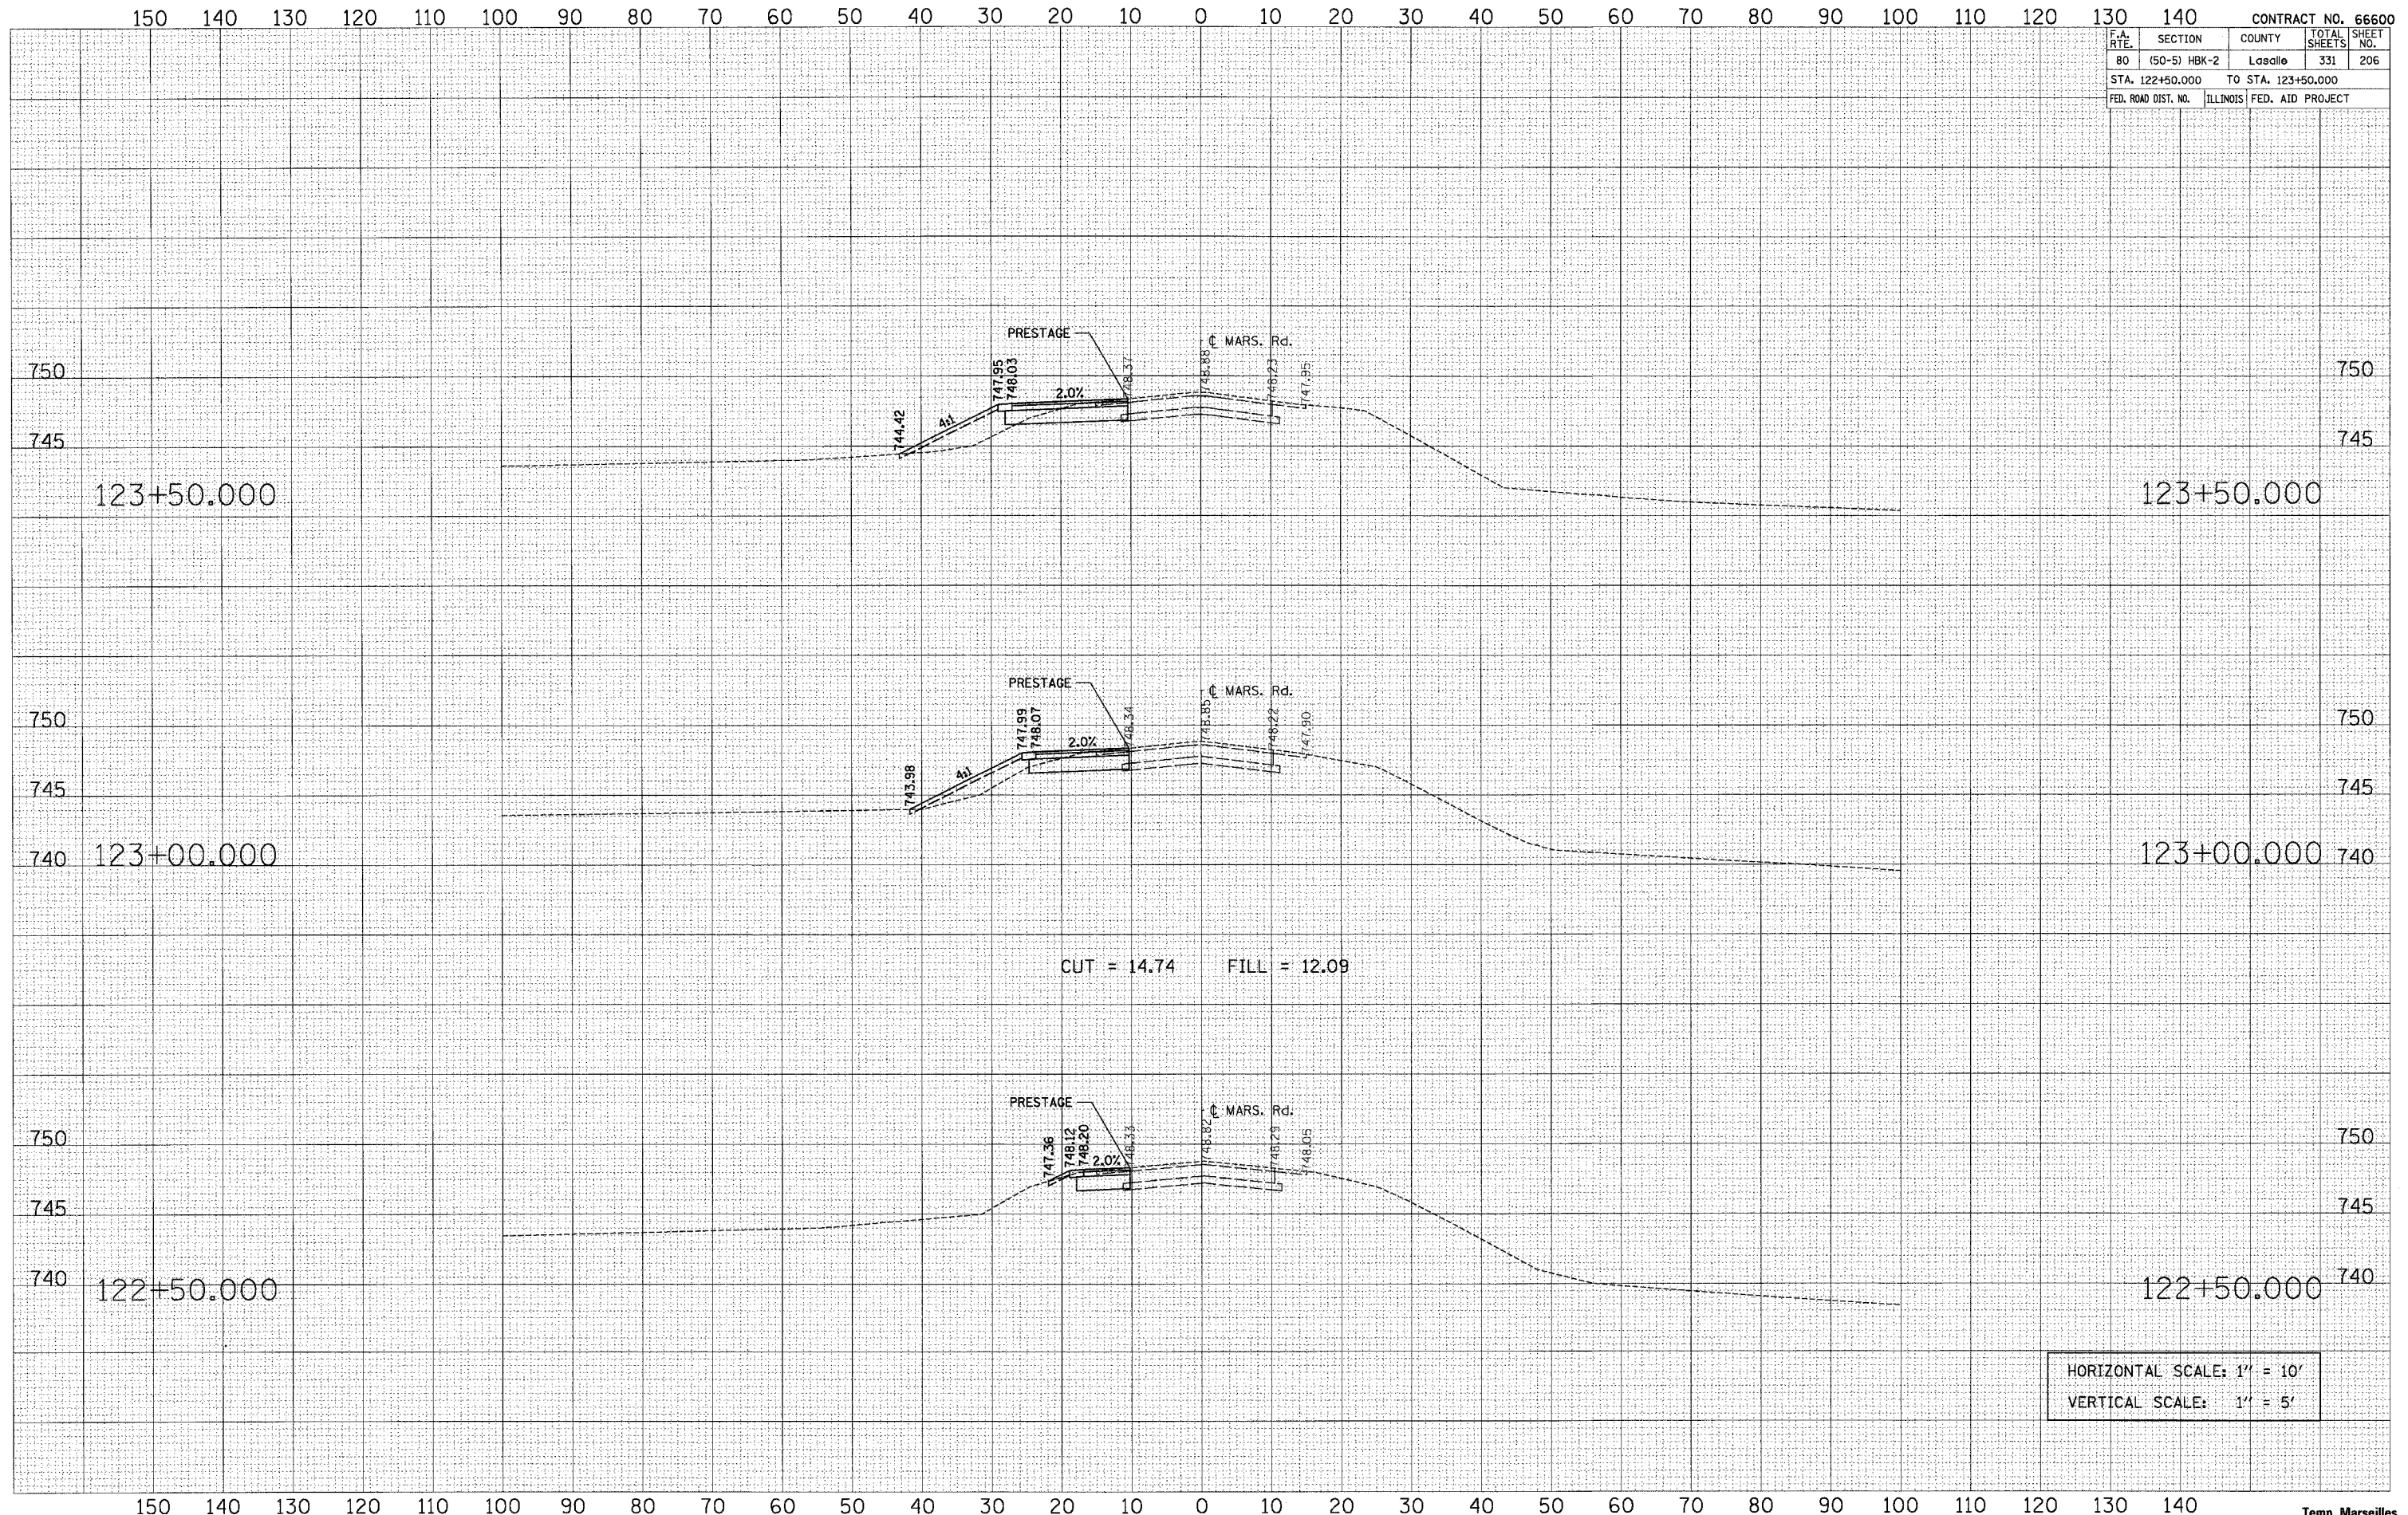

HORIZONTAL SCALE: 1" = 10'  
 VERTICAL SCALE: 1" = 5'