


F.A. RTE.	SECTION	COUNTY	TOTAL SHEETS	SHEET NO.
80	(50-5) HBK-2	LaSalle	331	208
STA. 127+00.000		TO STA. 128+50.000		
FED. ROAD DIST. NO. ILLINOIS FED. AID PROJECT				

FINAL SURVEY	DATE
NO. _____	_____
BY _____	_____
NO. _____	_____
BY _____	_____
NO. _____	_____
BY _____	_____
NO. _____	_____

ORIGINAL SURVEY	DATE
NO. _____	_____
BY _____	_____
NO. _____	_____
BY _____	_____
NO. _____	_____
BY _____	_____
NO. _____	_____

PLOT DATE = 11/1/2007
 FILE NAME = temp_MARS_M02.plt
 PLOT SCALE = 10.00000 / 1 IN.
 USER NAME = spahrman

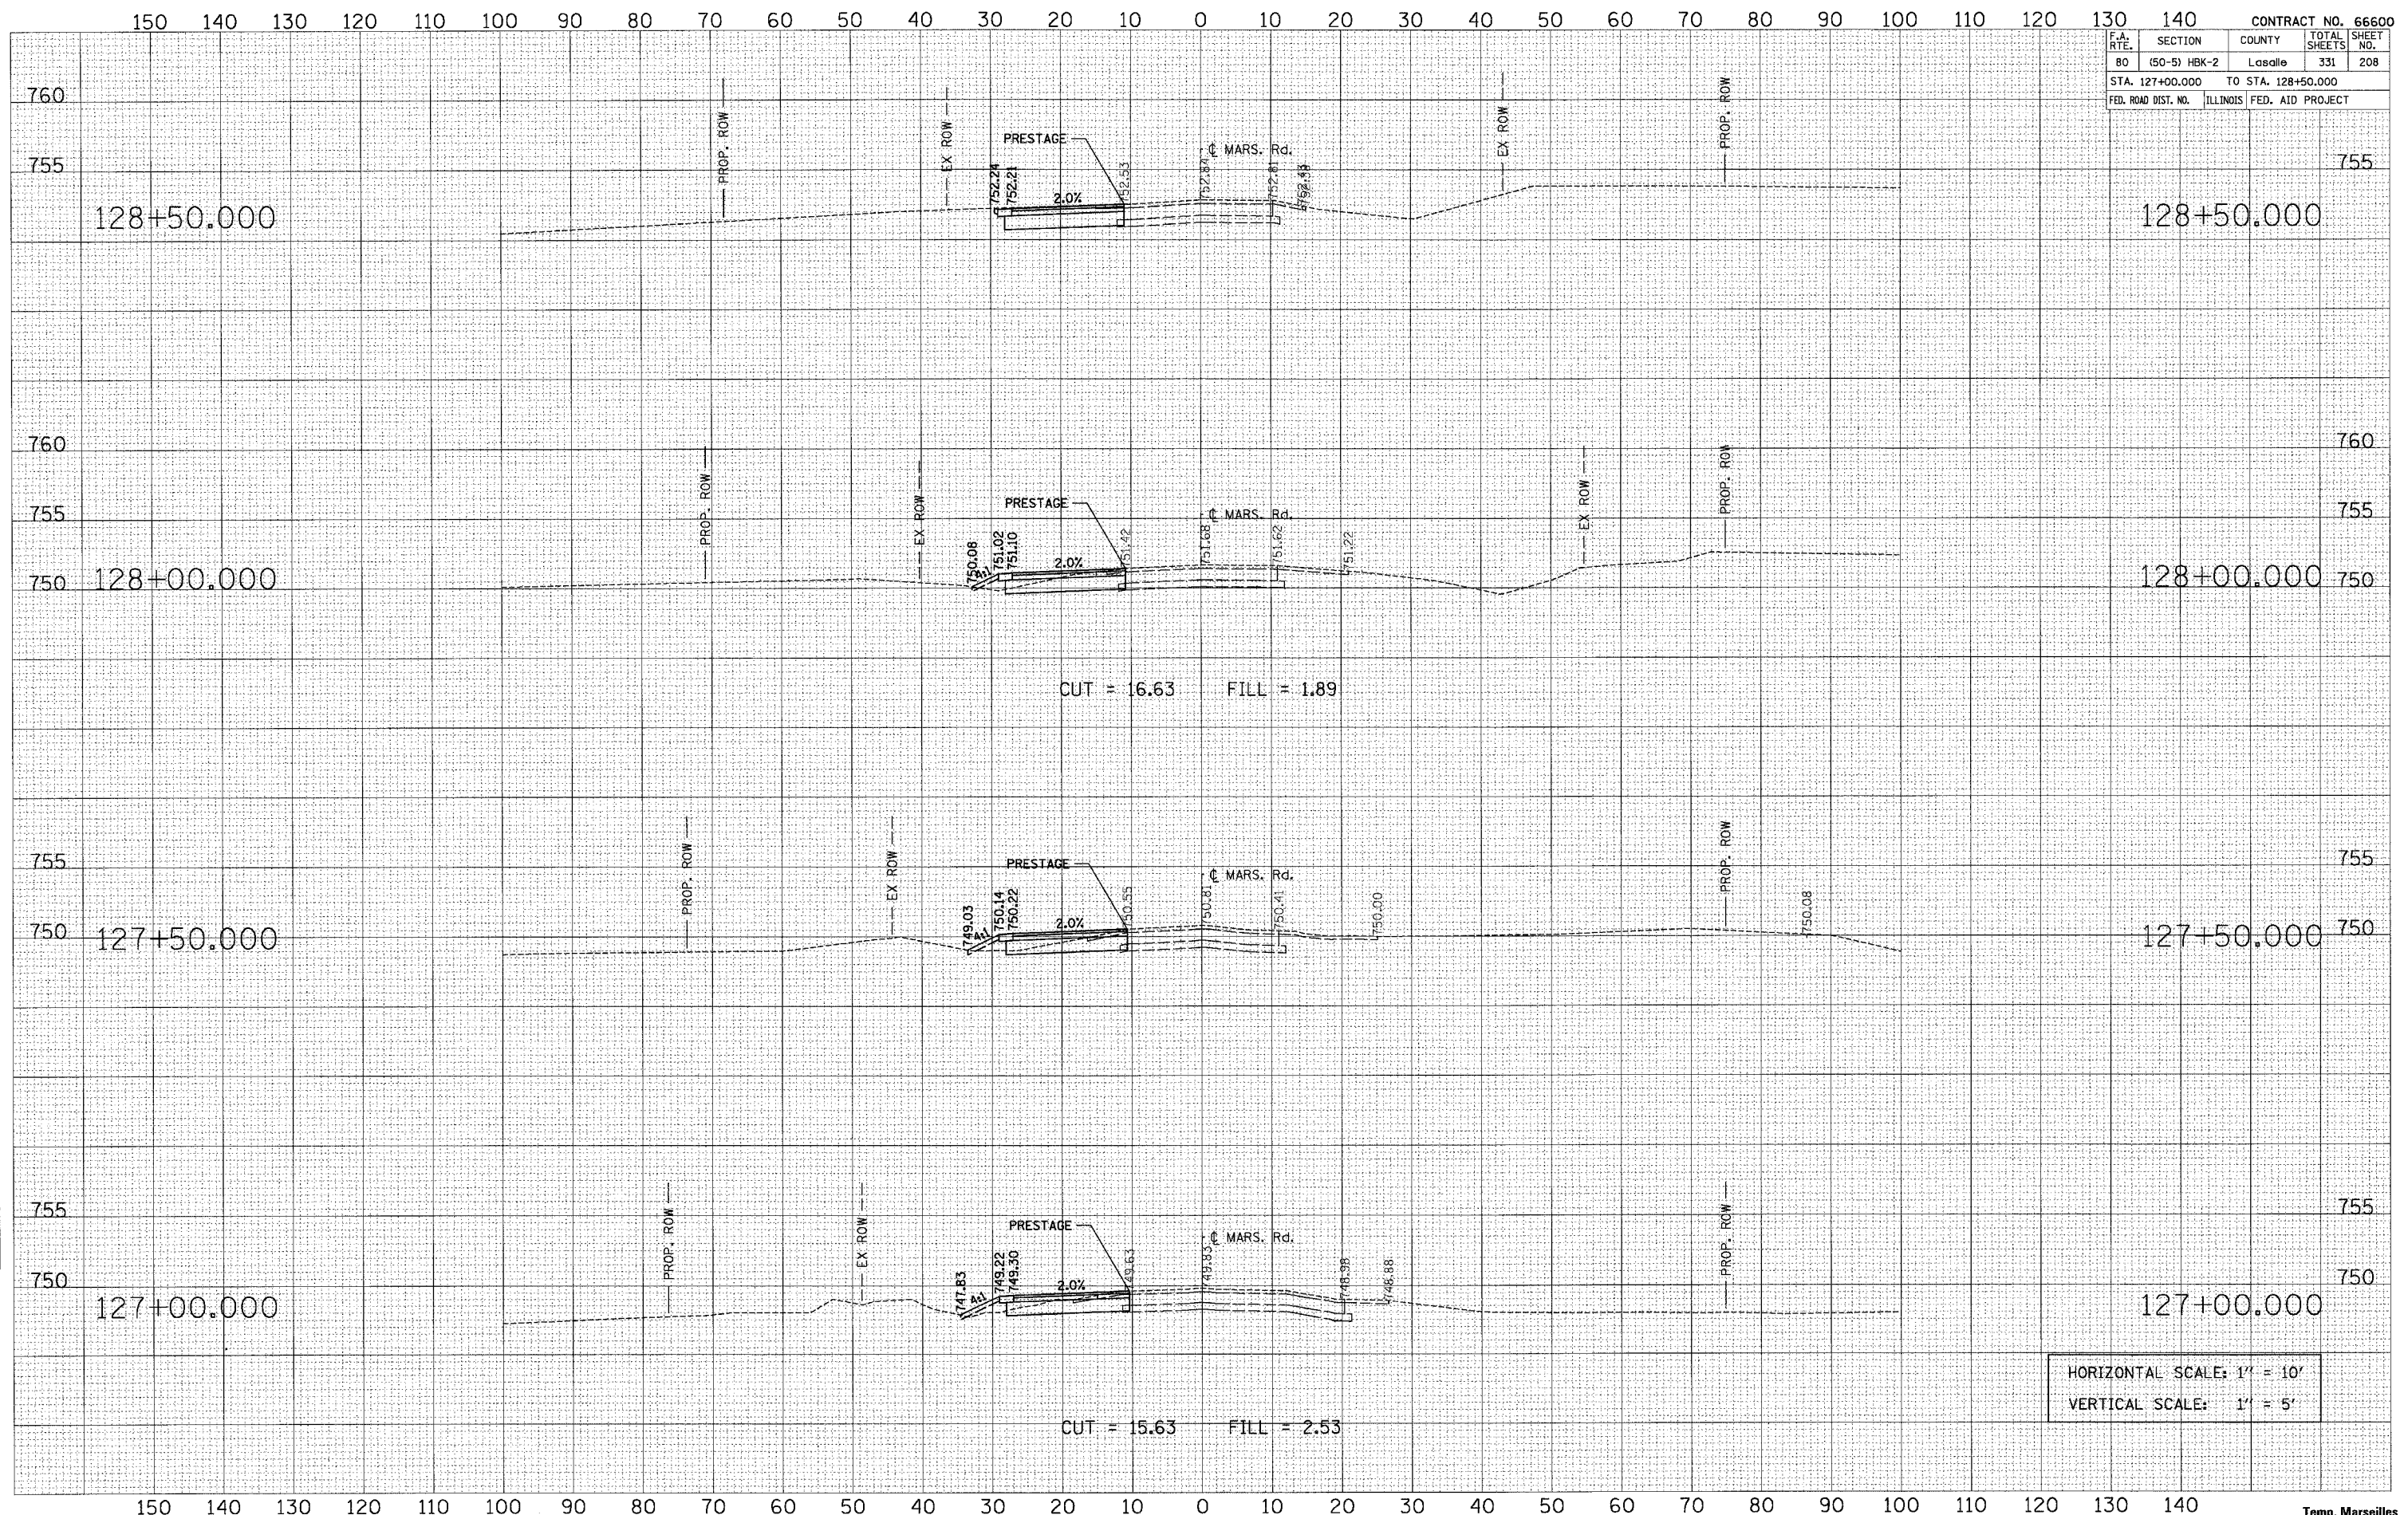

HORIZONTAL SCALE: 1" = 10'
 VERTICAL SCALE: 1" = 5'