


150 140 130 120 110 100 90 80 70 60 50 40 30 20 10 0 10 20 30 40 50 60 70 80 90 100 110 120 130 140

CONTRACT NO. 66600	
F.A. RTE.	SECTION
80	(50-5) HBK-2
COUNTY	TOTAL SHEETS
Lasalle	331
SHEET NO.	210
STA. 131+00.000 TO STA. 132+00.000	
FED. ROAD DIST. NO.	ILLINOIS FED. AID PROJECT

DATE	BY
DATE	BY
DATE	BY

DATE	BY
DATE	BY
DATE	BY

PLOT DATE = 11/1/2007
 FILE NAME = temp-MARS.MDI.plottmp
 PLOT SCALE = 0.0008 / IN.
 USER NAME = gfrhman

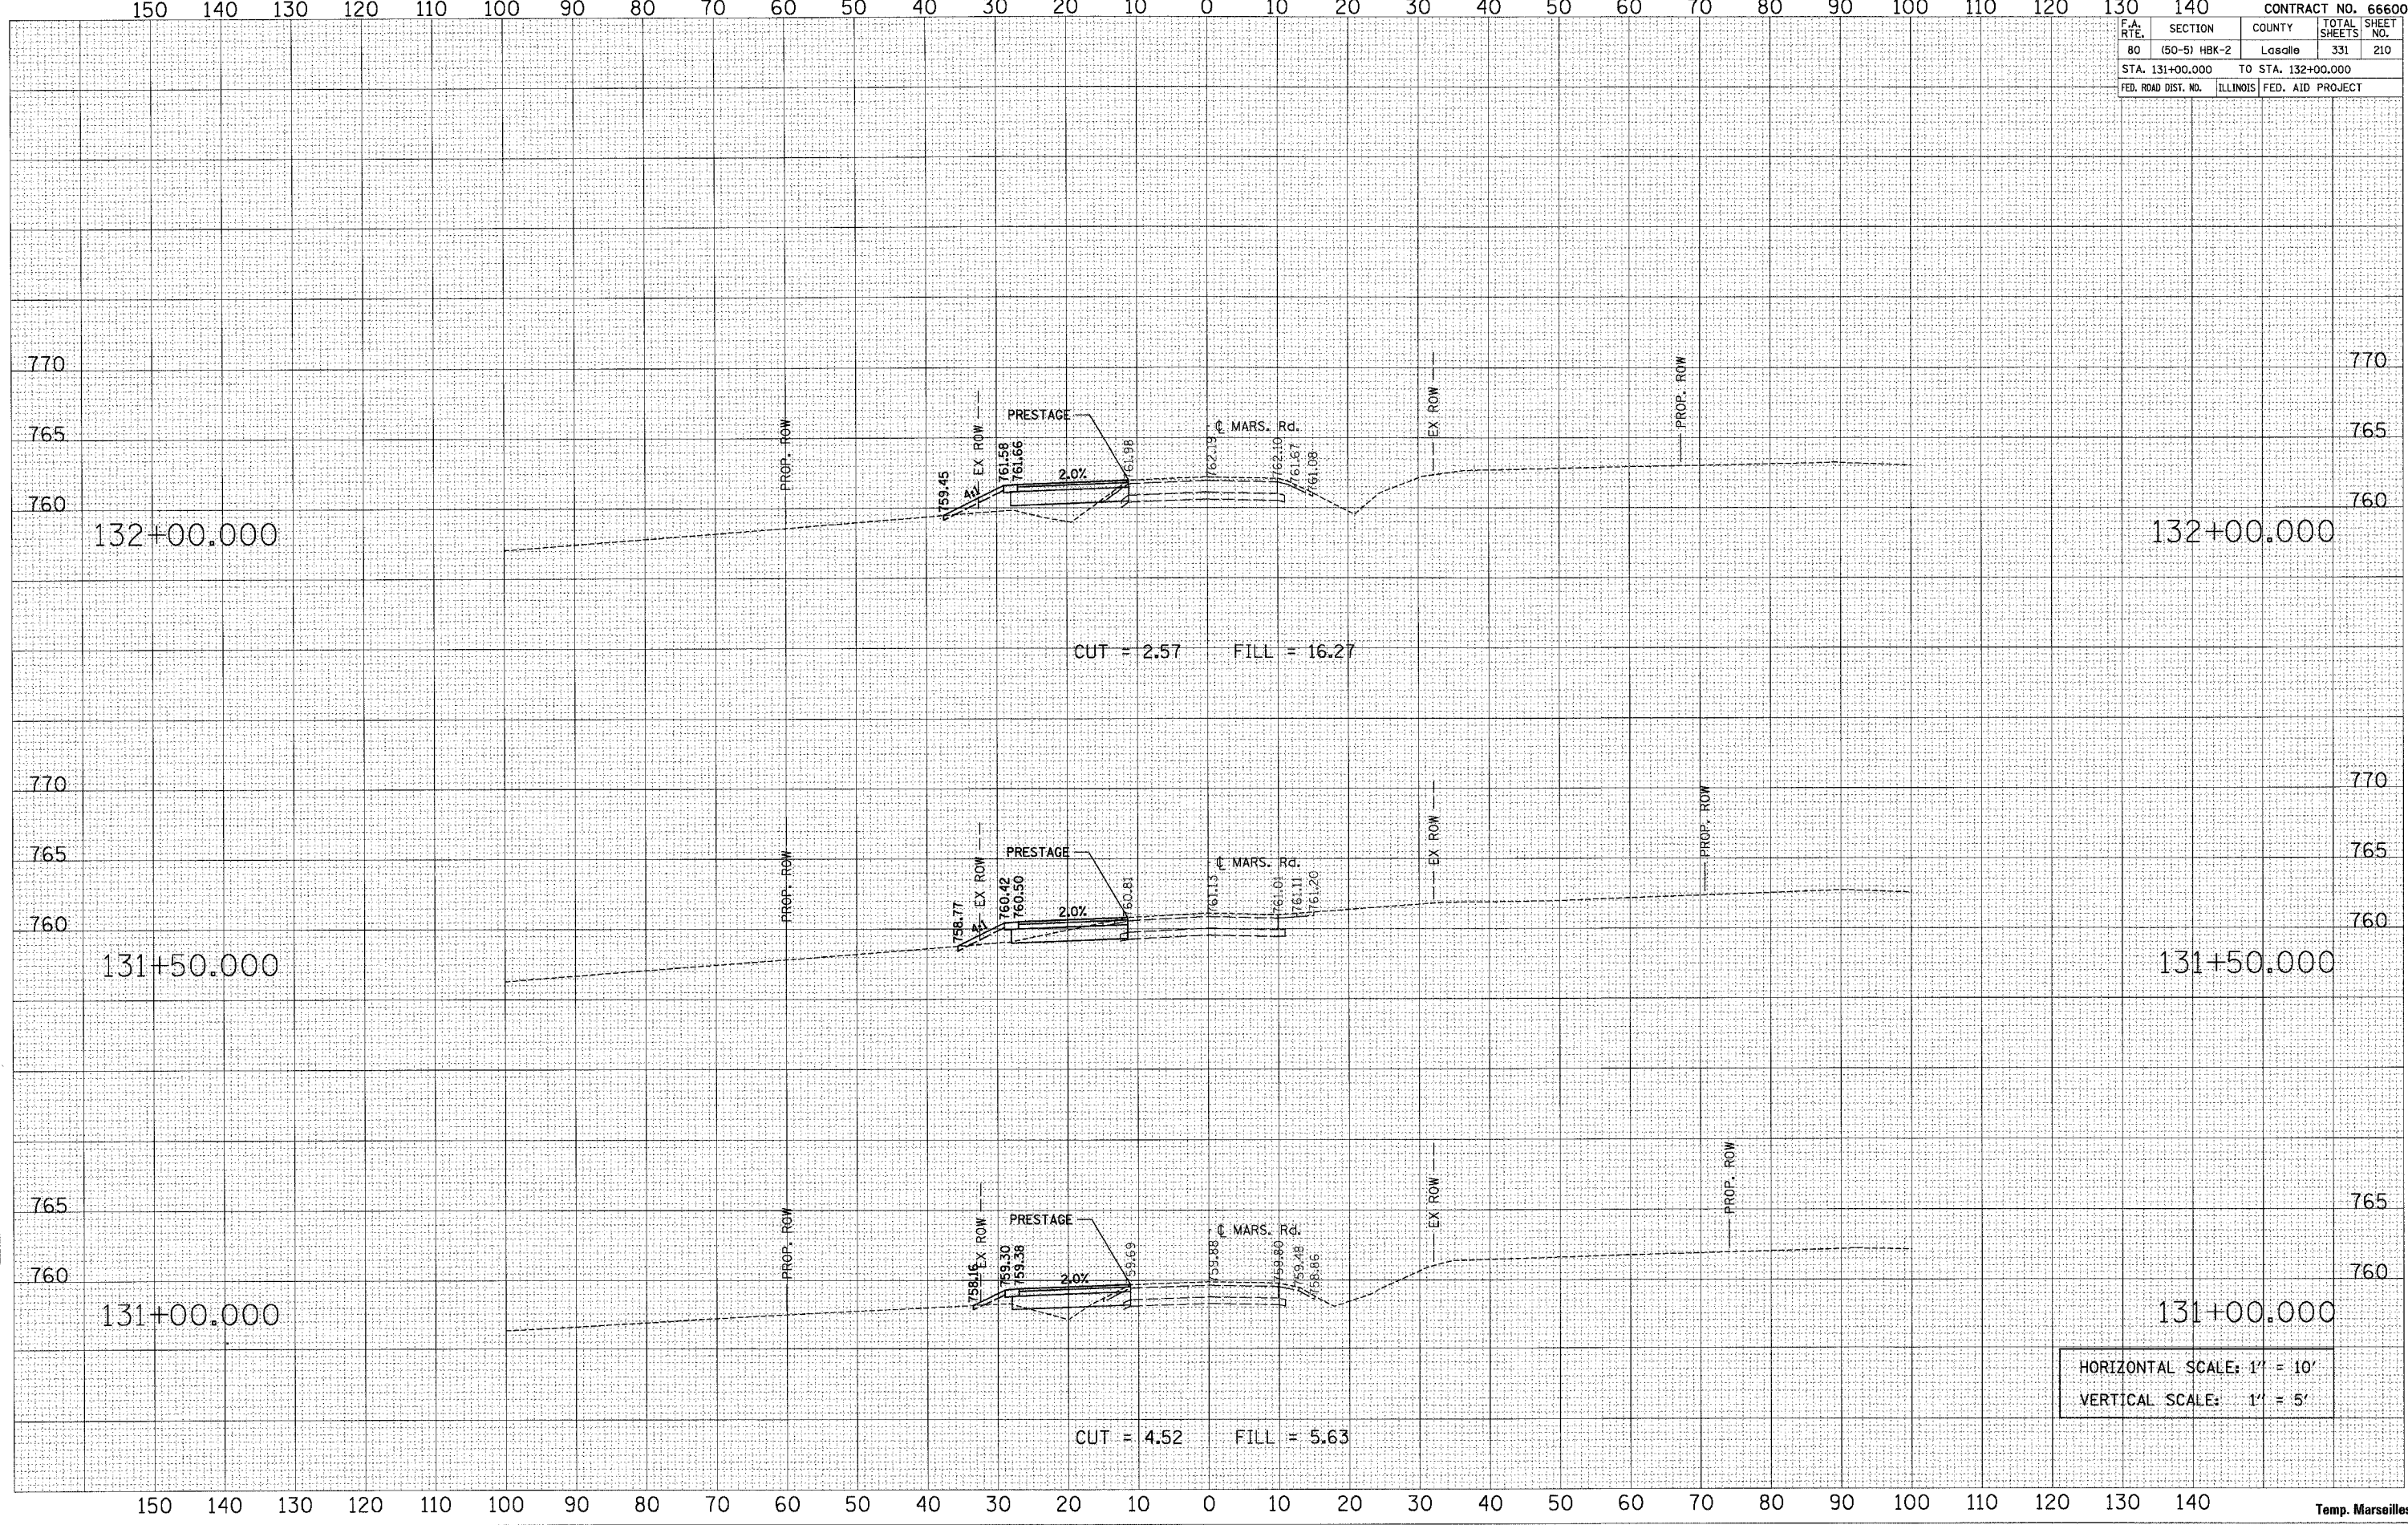

HORIZONTAL SCALE: 1" = 10'
 VERTICAL SCALE: 1" = 5'

150 140 130 120 110 100 90 80 70 60 50 40 30 20 10 0 10 20 30 40 50 60 70 80 90 100 110 120 130 140