


F.A. RTE.	SECTION	COUNTY	TOTAL SHEETS	SHEET NO.
80	(50-5) HBK-2	Lasalle	331	211
STA. 132+50.000		TO STA. 133+50.000		
FED. ROAD DIST. NO.	ILLINOIS	FED. AID PROJECT		

DATE	
BY	
FINAL SURVEY	
NOTE BOOK	
NO.	

DATE	
BY	
ORIGINAL SURVEY	
NOTE BOOK	
NO.	

PLOT DATE = 11/1/2007  
 FILE NAME = temp\_MARS\_MOD.dwg  
 PLOT SCALE = 10.0000 / IN  
 USER NAME = gsherman

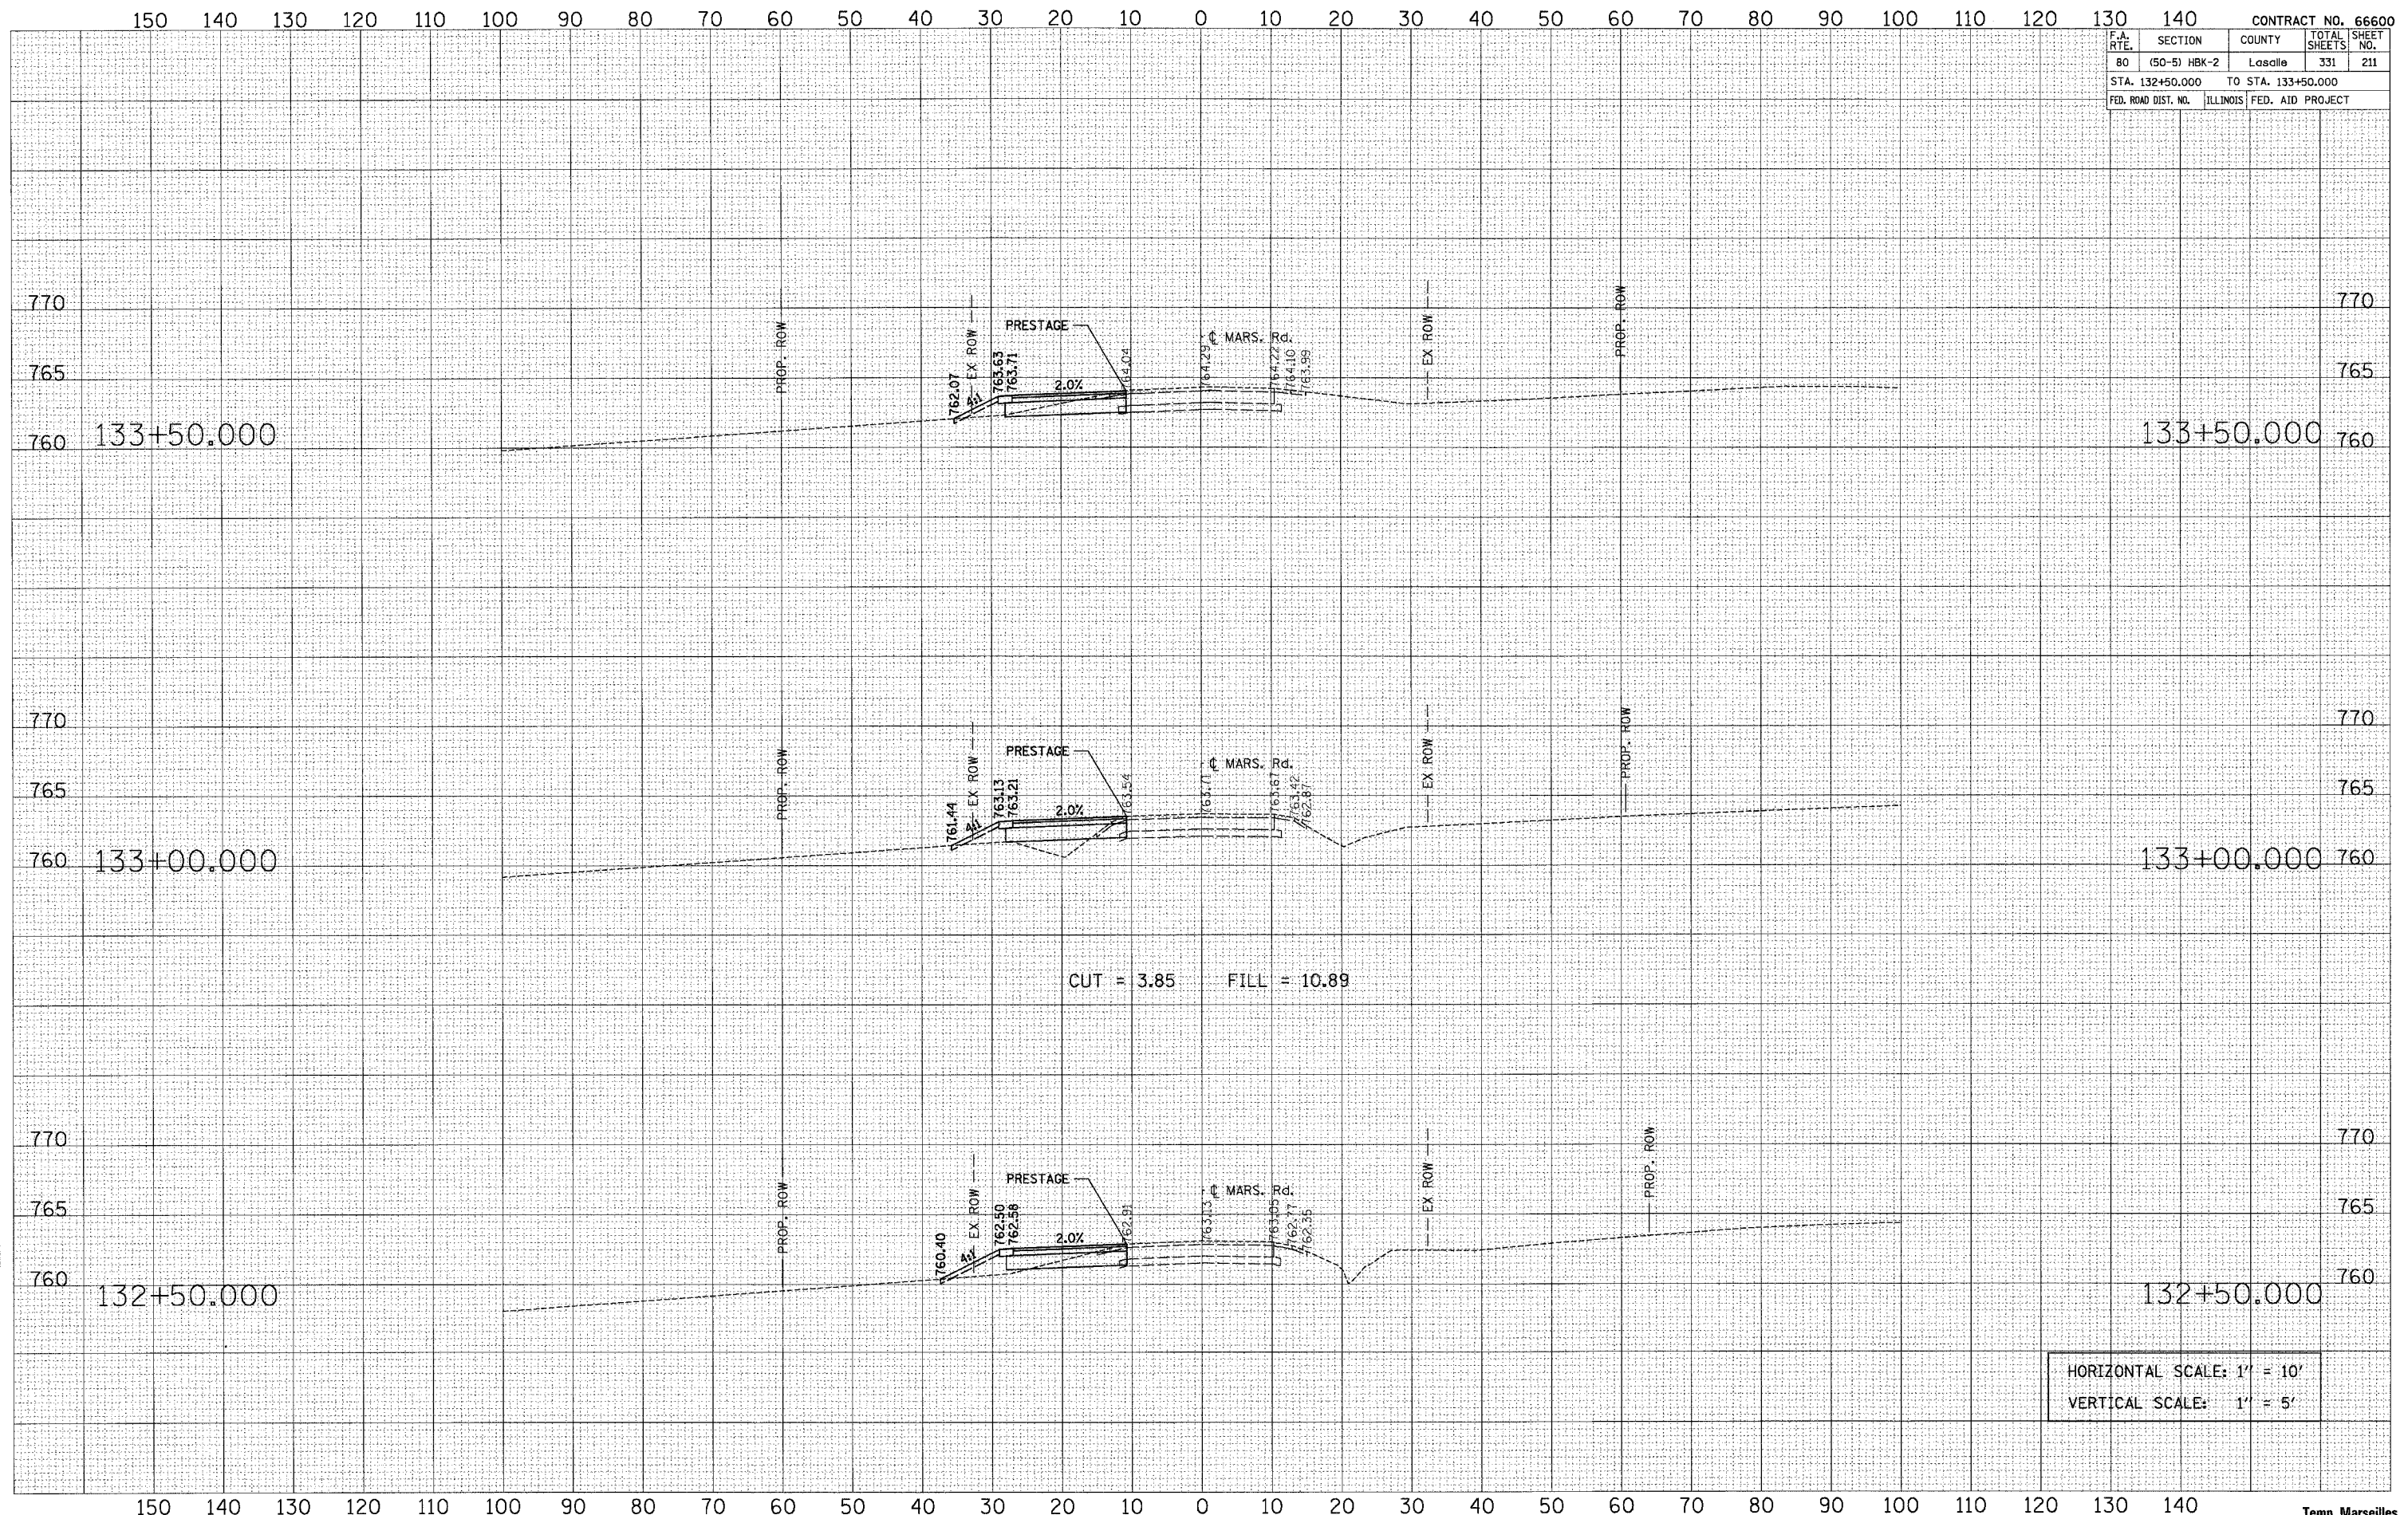

CUT = 3.85      FILL = 10.89

HORIZONTAL SCALE: 1" = 10'  
 VERTICAL SCALE: 1" = 5'