

F.A. RTE.	SECTION	COUNTY	TOTAL SHEETS	SHEET NO.
80	(50-5) HBK-2	LaSalle	331	219
STA. 106+00.000		TO STA. 107+00.000		
FED. ROAD DIST. NO.		ILLINOIS	FED. AID PROJECT	


FINAL SURVEY

BY	DATE
NO.	

ORIGINAL SURVEY

BY	DATE
NO.	

PLOT DATE = 11/1/2007  
 FILE NAME = temp-MARS\_KDD\_1A.dwg  
 PLOT SCALE = 1/8" = 1' / IN.  
 USER NAME = gsharman

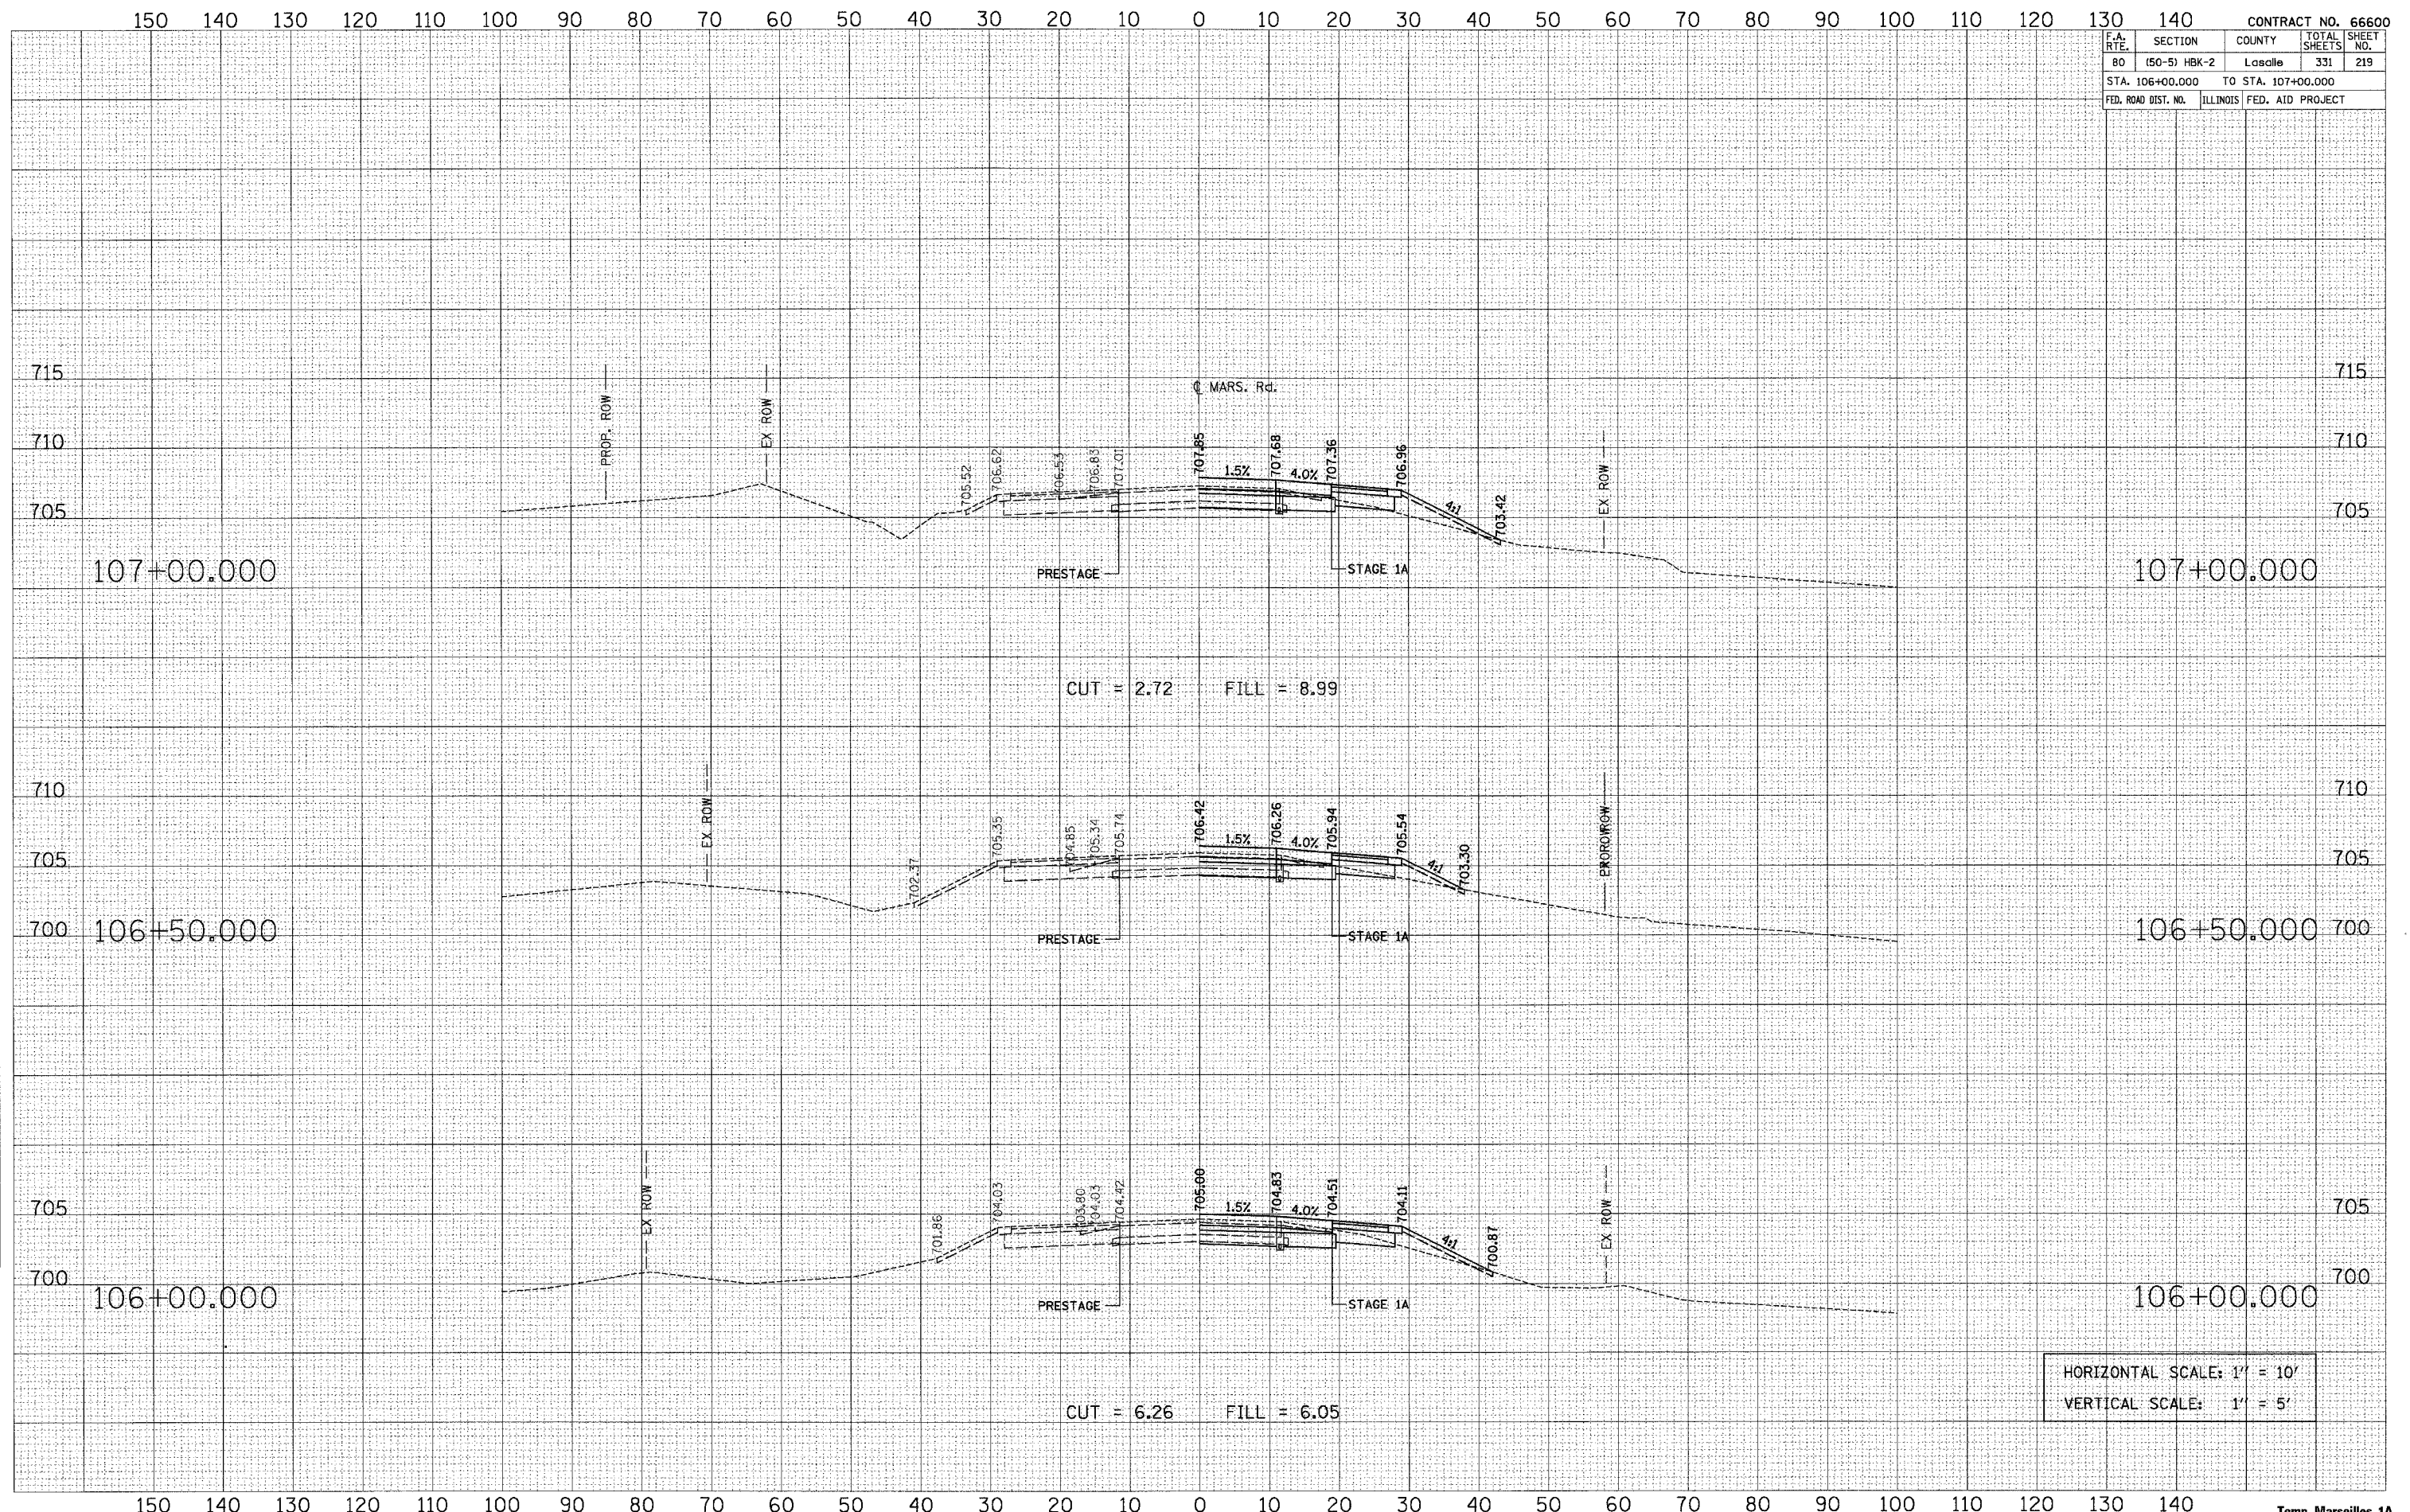

HORIZONTAL SCALE: 1" = 10'  
 VERTICAL SCALE: 1" = 5'