


F.A. RTE.	SECTION	COUNTY	TOTAL SHEETS	SHEET NO.
80	(50-5) HBK-2	LaSalle	331	221
STA. 108+50.000 TO STA. 109+50.000				
FED. ROAD DIST. NO. ILLINOIS FED. AID PROJECT				

FINAL SURVEY	DATE
BY	
REVIEWED	
NOTE BOOK	
AREAS CHECKED	
NO.	

ORIGINAL SURVEY	DATE
BY	
REVIEWED	
NOTE BOOK	
AREAS CHECKED	
NO.	

PLOT DATE = 11/1/2007
 FILE NAME = temp_MARS.MD.LA.dwg.plt
 PLOT SCALE = 1/8"=1'-0"
 USER NAME = gsherman

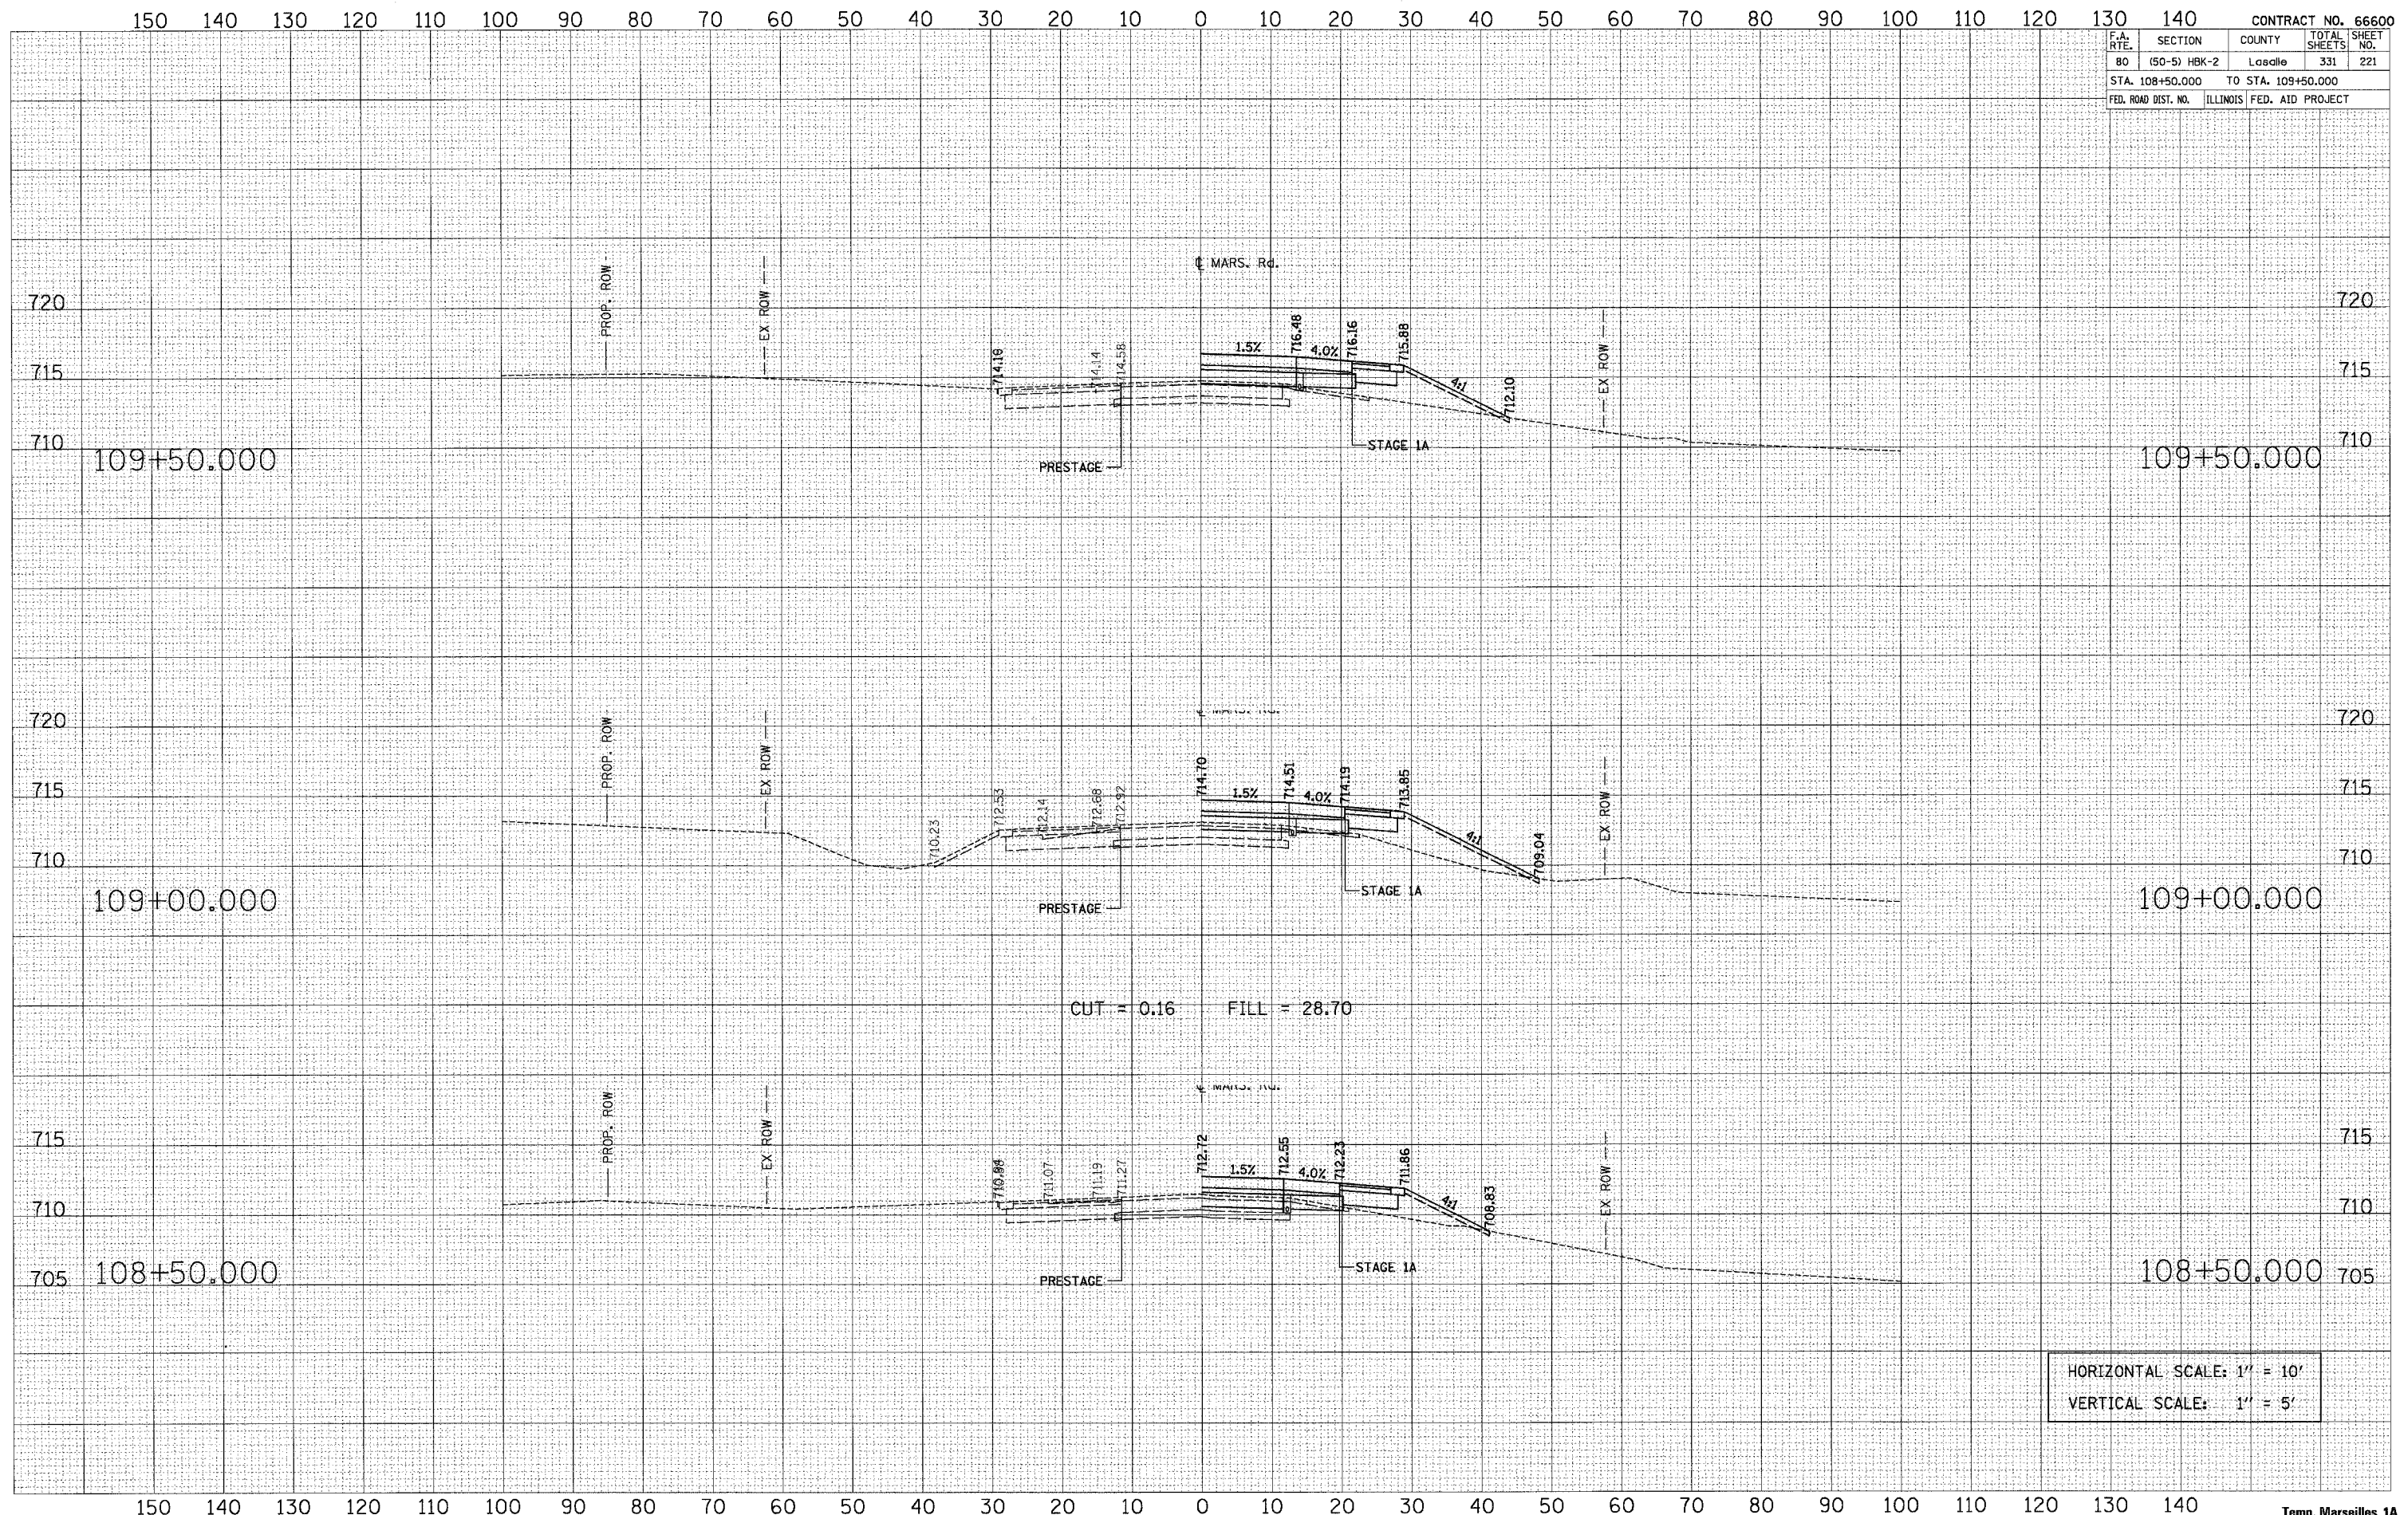

HORIZONTAL SCALE: 1" = 10'
 VERTICAL SCALE: 1" = 5'