


F.A. RTE.	SECTION	COUNTY	TOTAL SHEETS	SHEET NO.
80	(50-5) HBK-2	LaSalle	331	228
STA. 120+00.000 TO STA. 120+50.000				
FED. ROAD DIST. NO.		ILLINOIS	FED. AID PROJECT	

FINAL SURVEY	SURVEYED	DATE
NOTE BOOK NO.	PLOTTED	BY
	TEMP. DATE	
	AREAS CHECKED	

ORIGINAL SURVEY	SURVEYED	DATE
NOTE BOOK NO.	PLOTTED	BY
	TEMP. DATE	
	AREAS CHECKED	

PLOT DATE = 11/1/2007
 FILE NAME = temp\HRS\HDL\A_jea.pxs
 USER NAME = jgannon

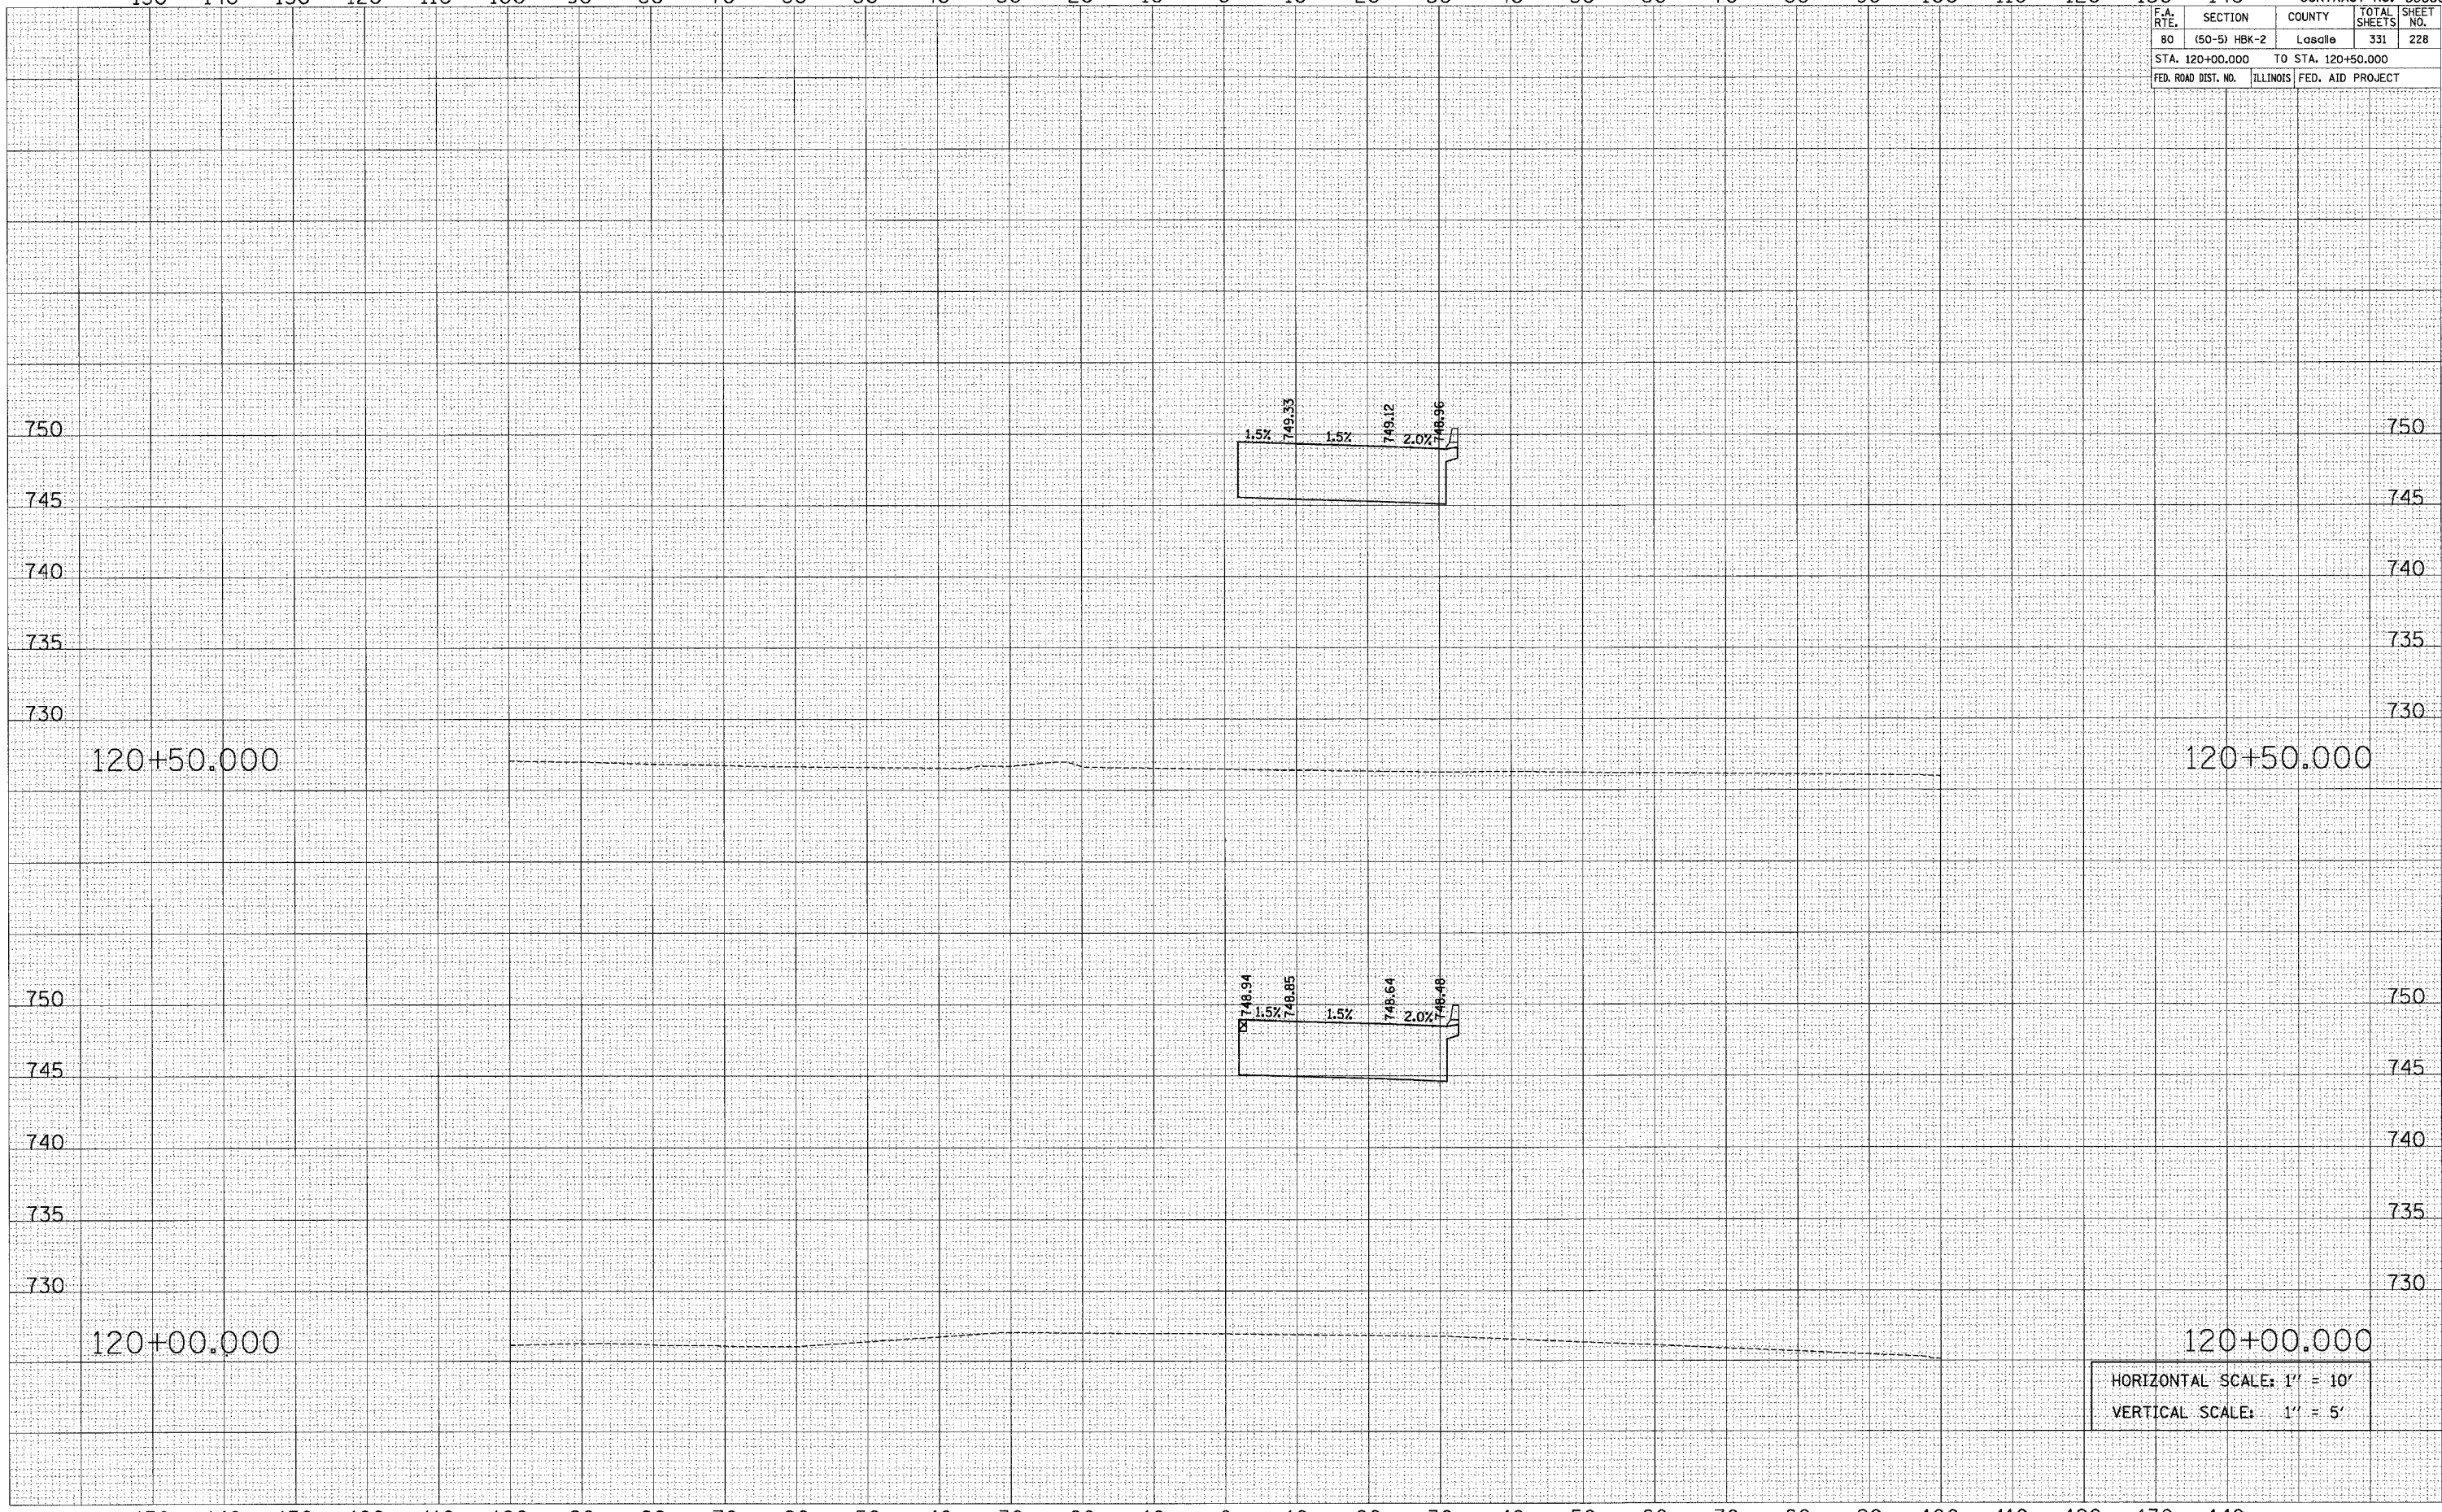

HORIZONTAL SCALE: 1" = 10'
 VERTICAL SCALE: 1" = 5'