


F.A. RTE.	SECTION	COUNTY	TOTAL SHEETS	SHEET NO.
80	(50-5) HBK-2	LaSalle	331	239
STA. 135+50.000		TO STA. 136+50.000		
FED. ROAD DIST. NO. ILLINOIS FED. AID PROJECT				

DATE: _____
 BY: _____
 SURVEYED: _____
 FINISHED: _____
 TEMPLATE: _____
 NOTE BOOK: _____
 AREAS CHECKED: _____
 NO. _____

DATE: _____
 BY: _____
 SURVEYED: _____
 ORIGINAL: _____
 NOTE BOOK: _____
 AREAS CHECKED: _____
 NO. _____

DATE: 11/1/2007
 FILE NAME: temp_MARS_MTD_1A.pnt
 PLOT SCALE: 1/8" = 1' IN.
 USER NAME: Sgaherman

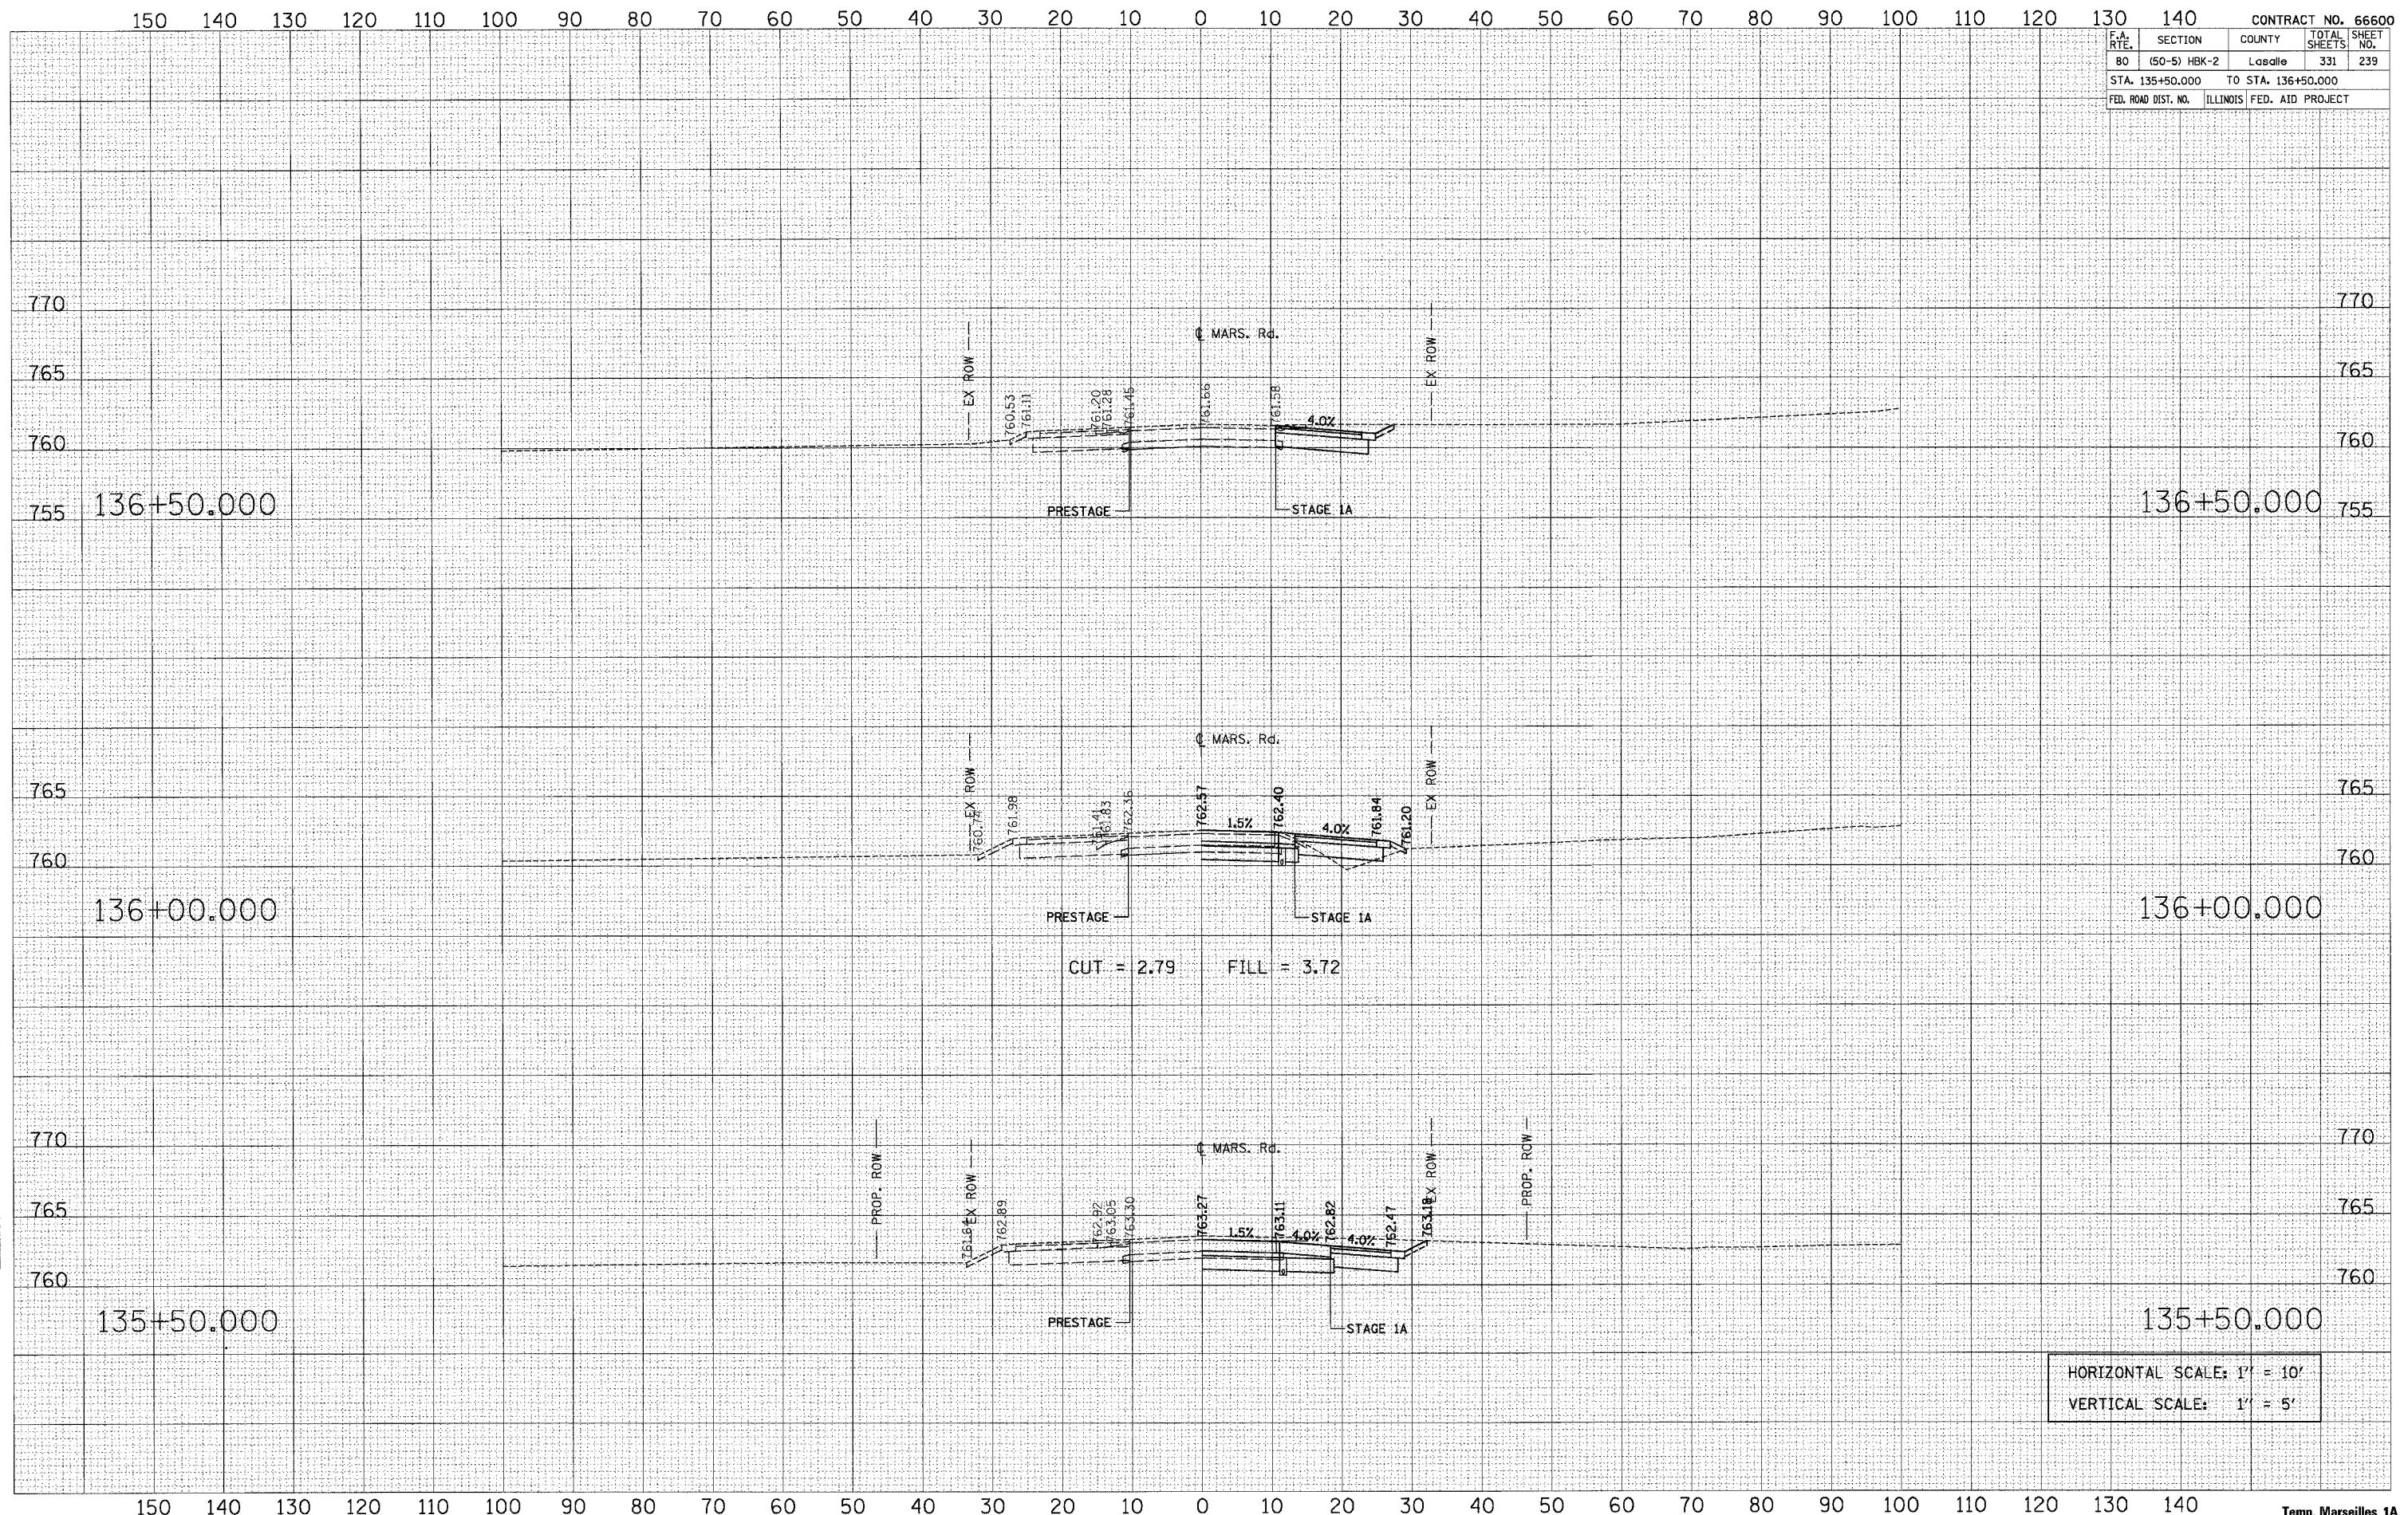

HORIZONTAL SCALE: 1" = 10'
 VERTICAL SCALE: 1" = 5'