

F.A. RTE.	SECTION	COUNTY	TOTAL SHEETS	SHEET NO.
80	(50-5) HBK-2	Lasalle	331	243
STA. 202+50.000 TO STA. 203+50.000				
FED. ROAD DIST. NO. ILLINOIS FED. AID PROJECT				


BY	DATE

FINAL SURVEY	NO.
SURVEYED	
NOTE BOOK	
TEMPLATE	
AREAS	
CHECKED	

BY	DATE

ORIGINAL SURVEY	NO.
SURVEYED	
NOTE BOOK	
TEMPLATE	
AREAS	
CHECKED	

PLOT DATE = 11/1/2007
FILE NAME = temp_A.dwg
PLOT SCALE = 1/8" = 1' IN.
USER NAME = signman

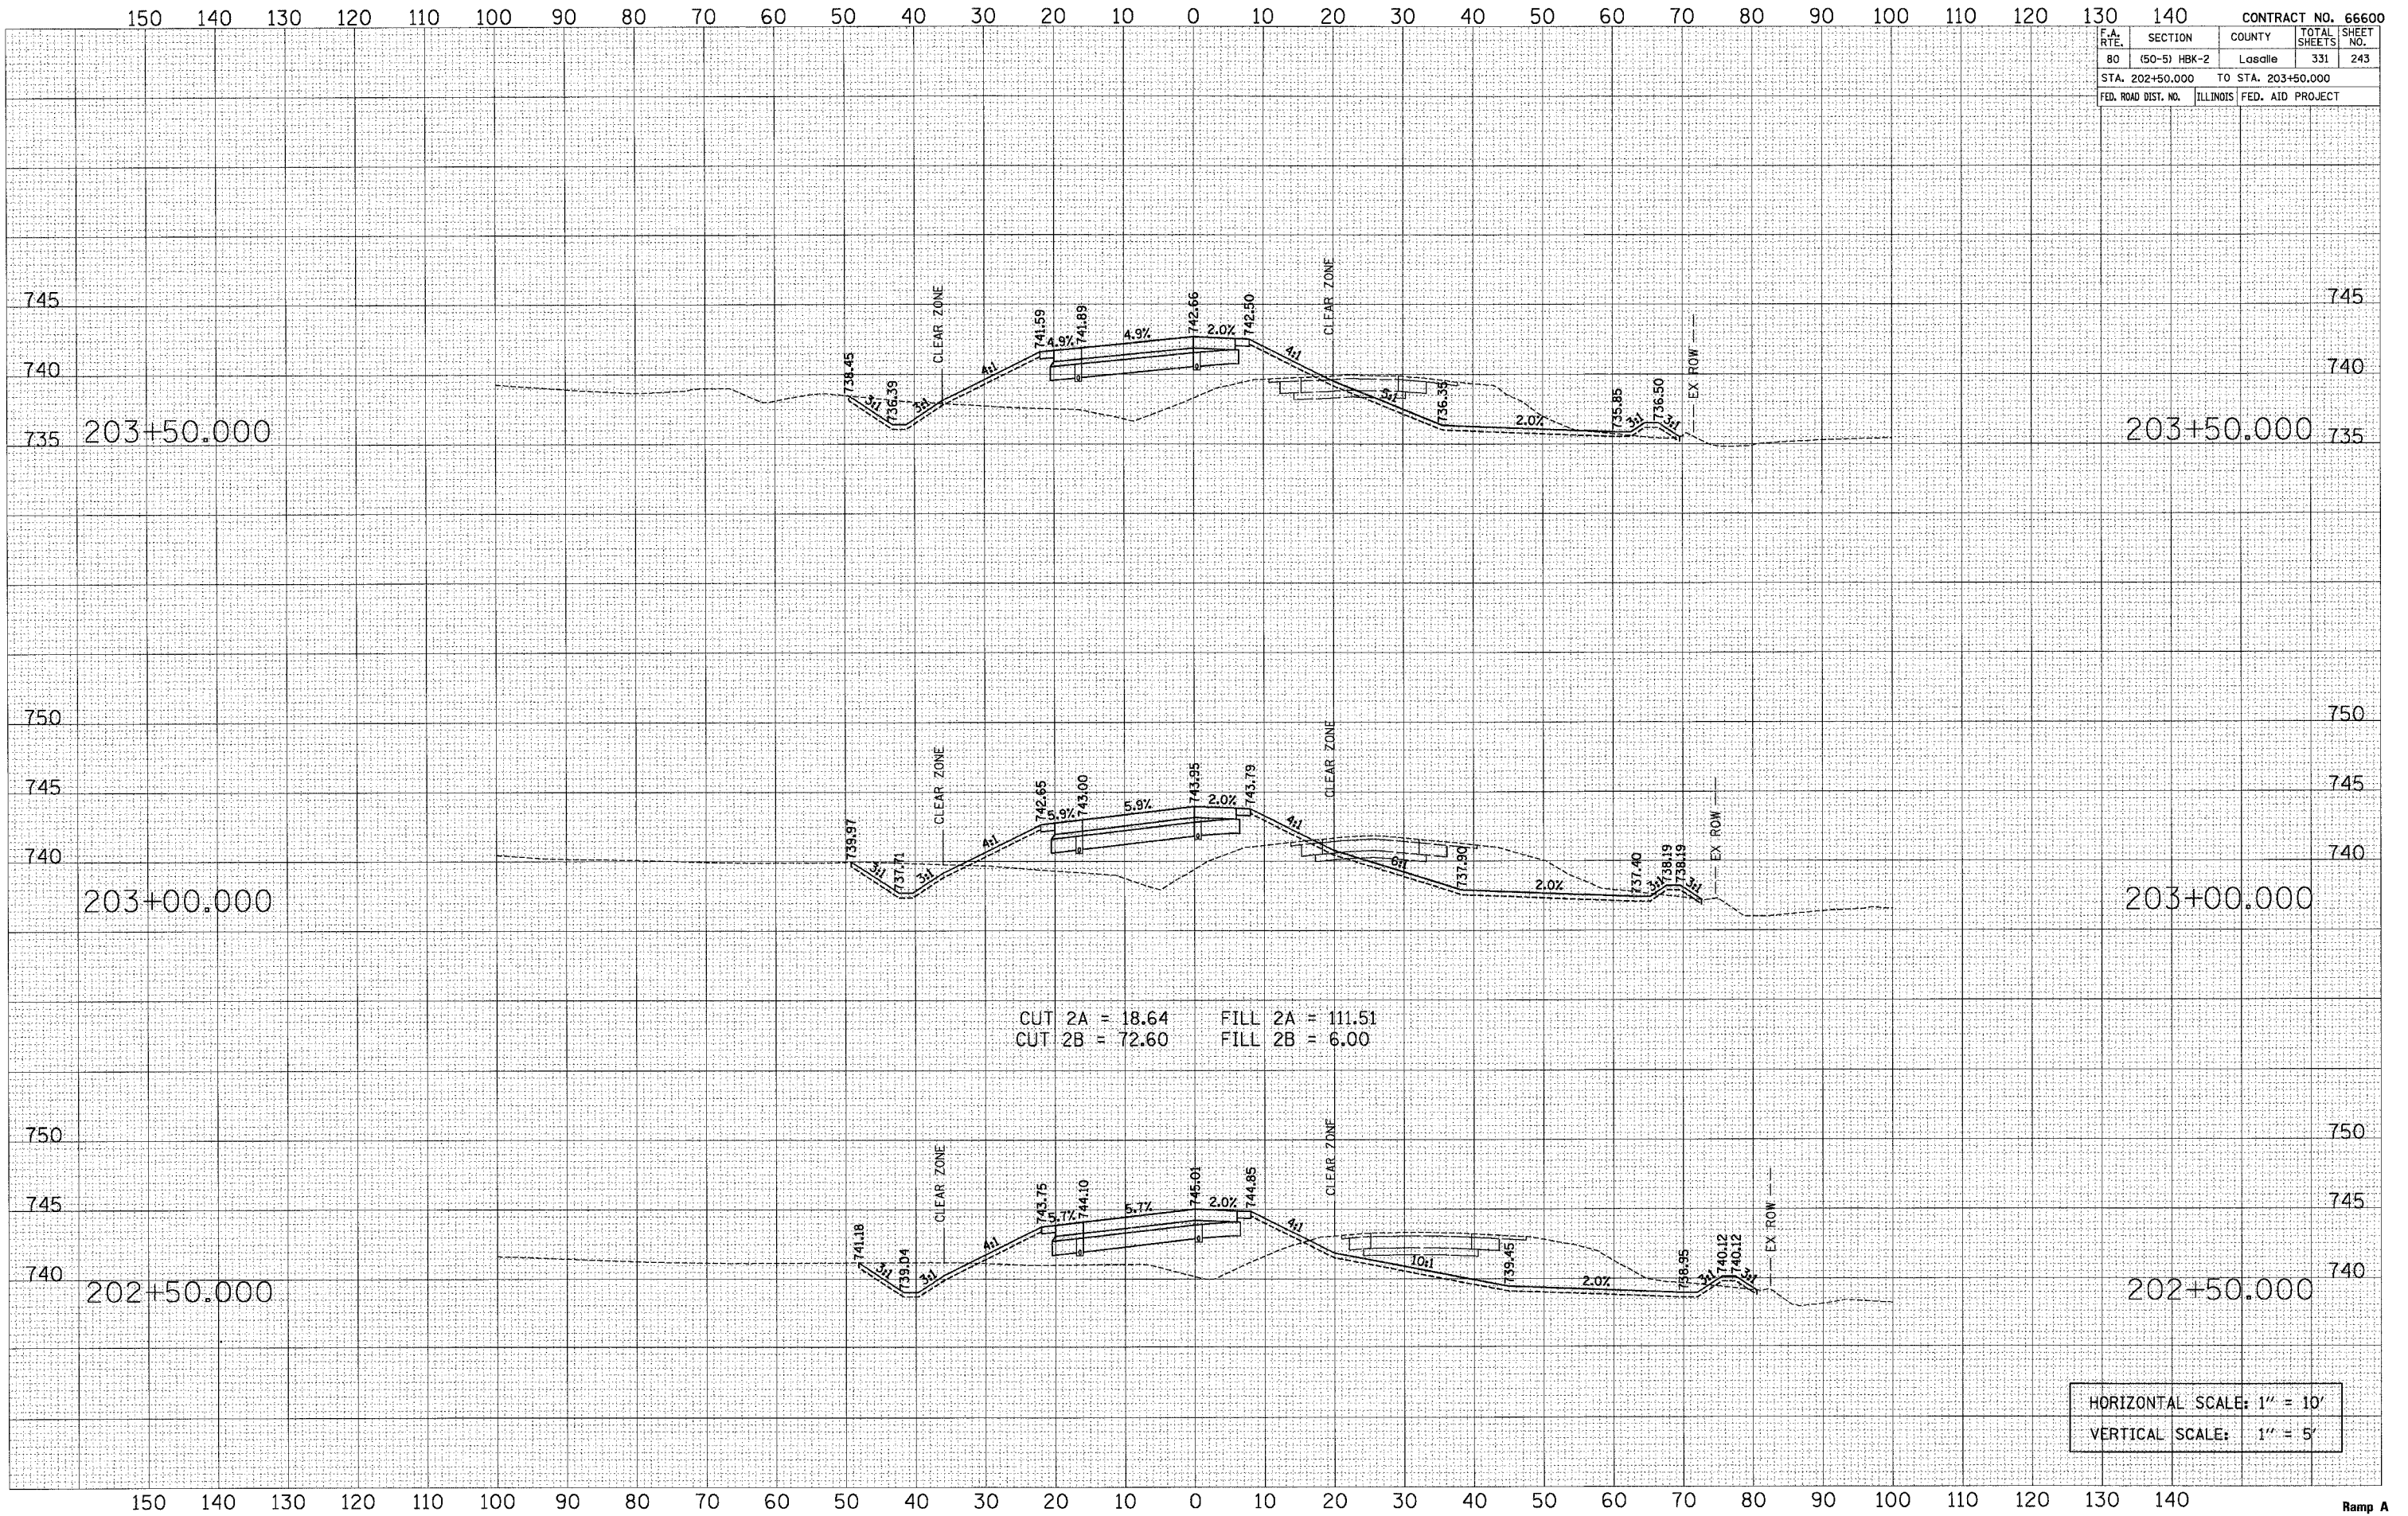

CUT 2A = 18.64 FILL 2A = 111.51
CUT 2B = 72.60 FILL 2B = 6.00

HORIZONTAL SCALE: 1" = 10'
VERTICAL SCALE: 1" = 5'