


F.A. RTE.	SECTION	COUNTY	TOTAL SHEETS	SHEET NO.
80	(50-5) HBK-2	Lasalle	331	245
STA. 205+50.000		TO STA. 206+50.000		
FED. ROAD DIST. NO. ILLINOIS FED. AID PROJECT				

FINAL SURVEY
 SURVEYED BY: _____
 DATE: _____
 NOTE BOOK NO.: _____
 TEMPLATE AREAS CHECKED: _____

ORIGINAL SURVEY
 SURVEYED BY: _____
 DATE: _____
 NOTE BOOK NO.: _____
 TEMPLATE AREAS CHECKED: _____

PLOT DATE = 11/1/2007
 FILE NAME = Ramp_A.dwg
 PLOT SCALE = 1/8" = 10'
 USER NAME = gsherman

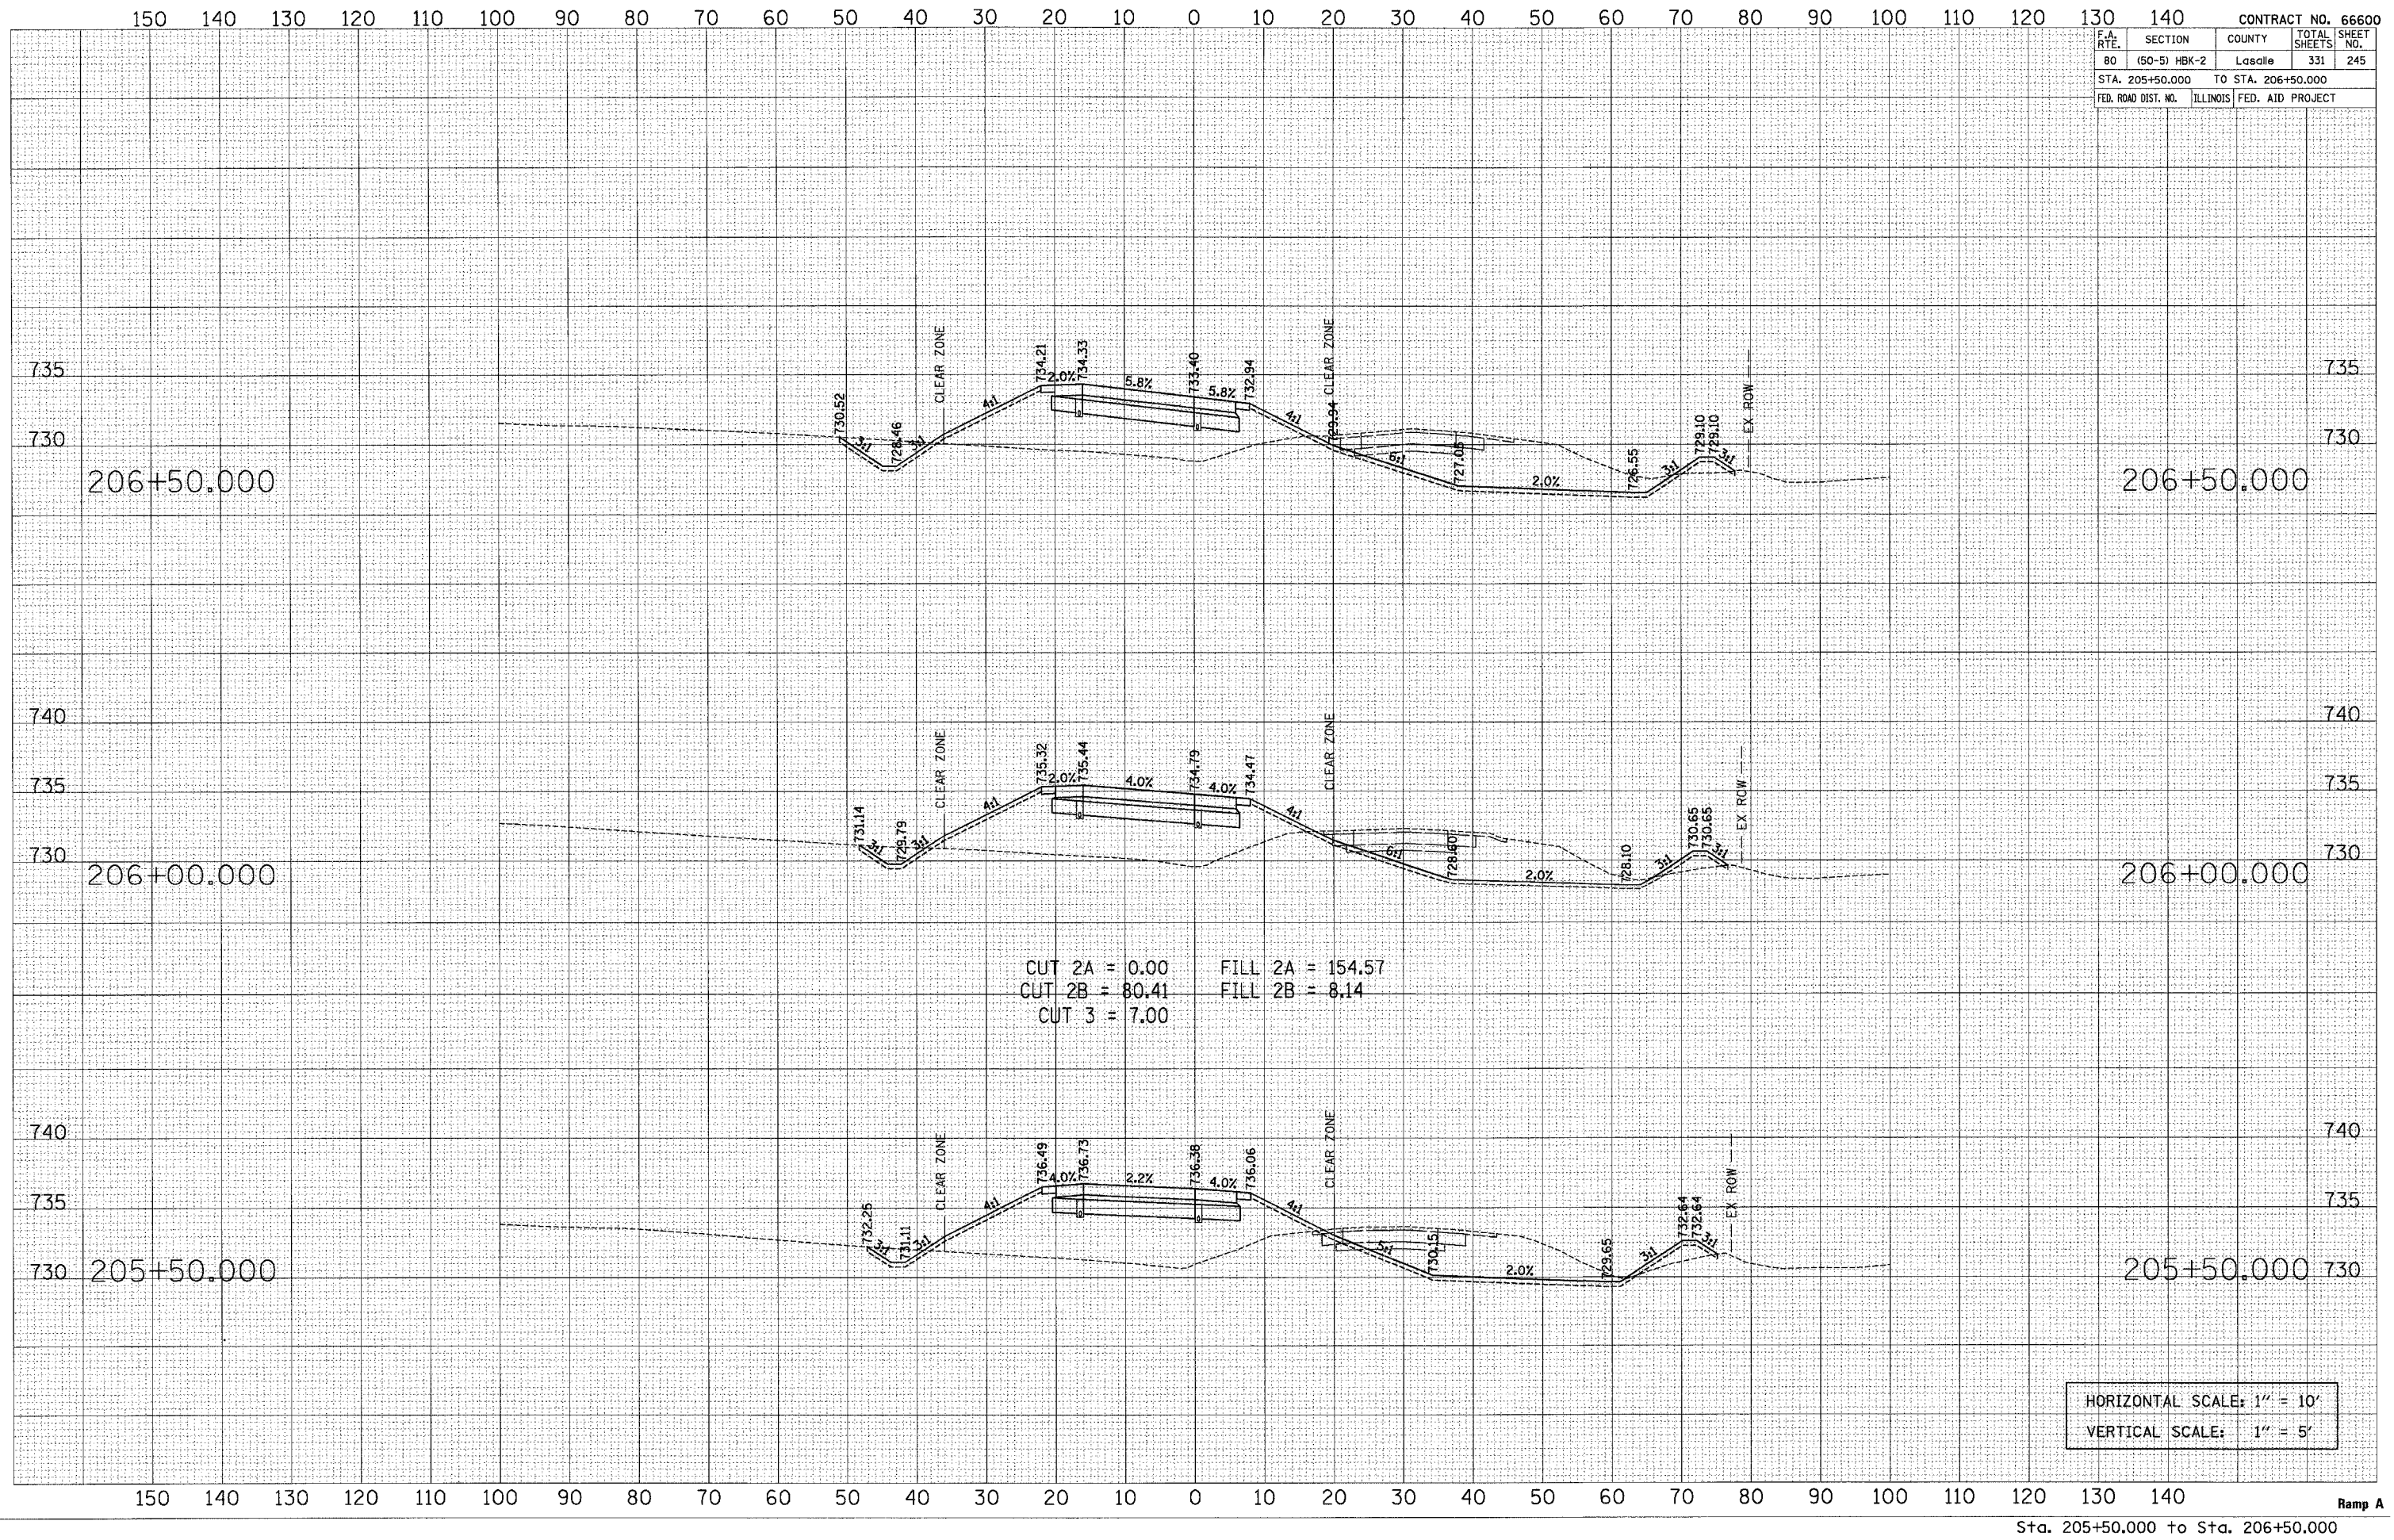

CUT 2A = 0.00 FILL 2A = 154.57
 CUT 2B = 80.41 FILL 2B = 8.14
 CUT 3 = 7.00

HORIZONTAL SCALE: 1" = 10'
 VERTICAL SCALE: 1" = 5'