


F.A. RTE.	SECTION	COUNTY	TOTAL SHEETS	SHEET NO.
80	(50-5) HBK-2	Lasalle	331	247
STA. 208+50.000		TO STA. 209+41.082		
FED. ROAD DIST. NO.		ILLINOIS FED. AID PROJECT		

DATE	
BY	
FINAL SURVEY	
NO. _____	
NO. _____	
NO. _____	
NO. _____	
NO. _____	
NO. _____	

DATE	
BY	
ORIGINAL SURVEY	
NO. _____	
NO. _____	
NO. _____	
NO. _____	
NO. _____	
NO. _____	

PLOT DATE = 11/1/2007
 FILE NAME = temp-A.plt
 PLOT SCALE = 10.00000 / IN.
 USER NAME = jgherman

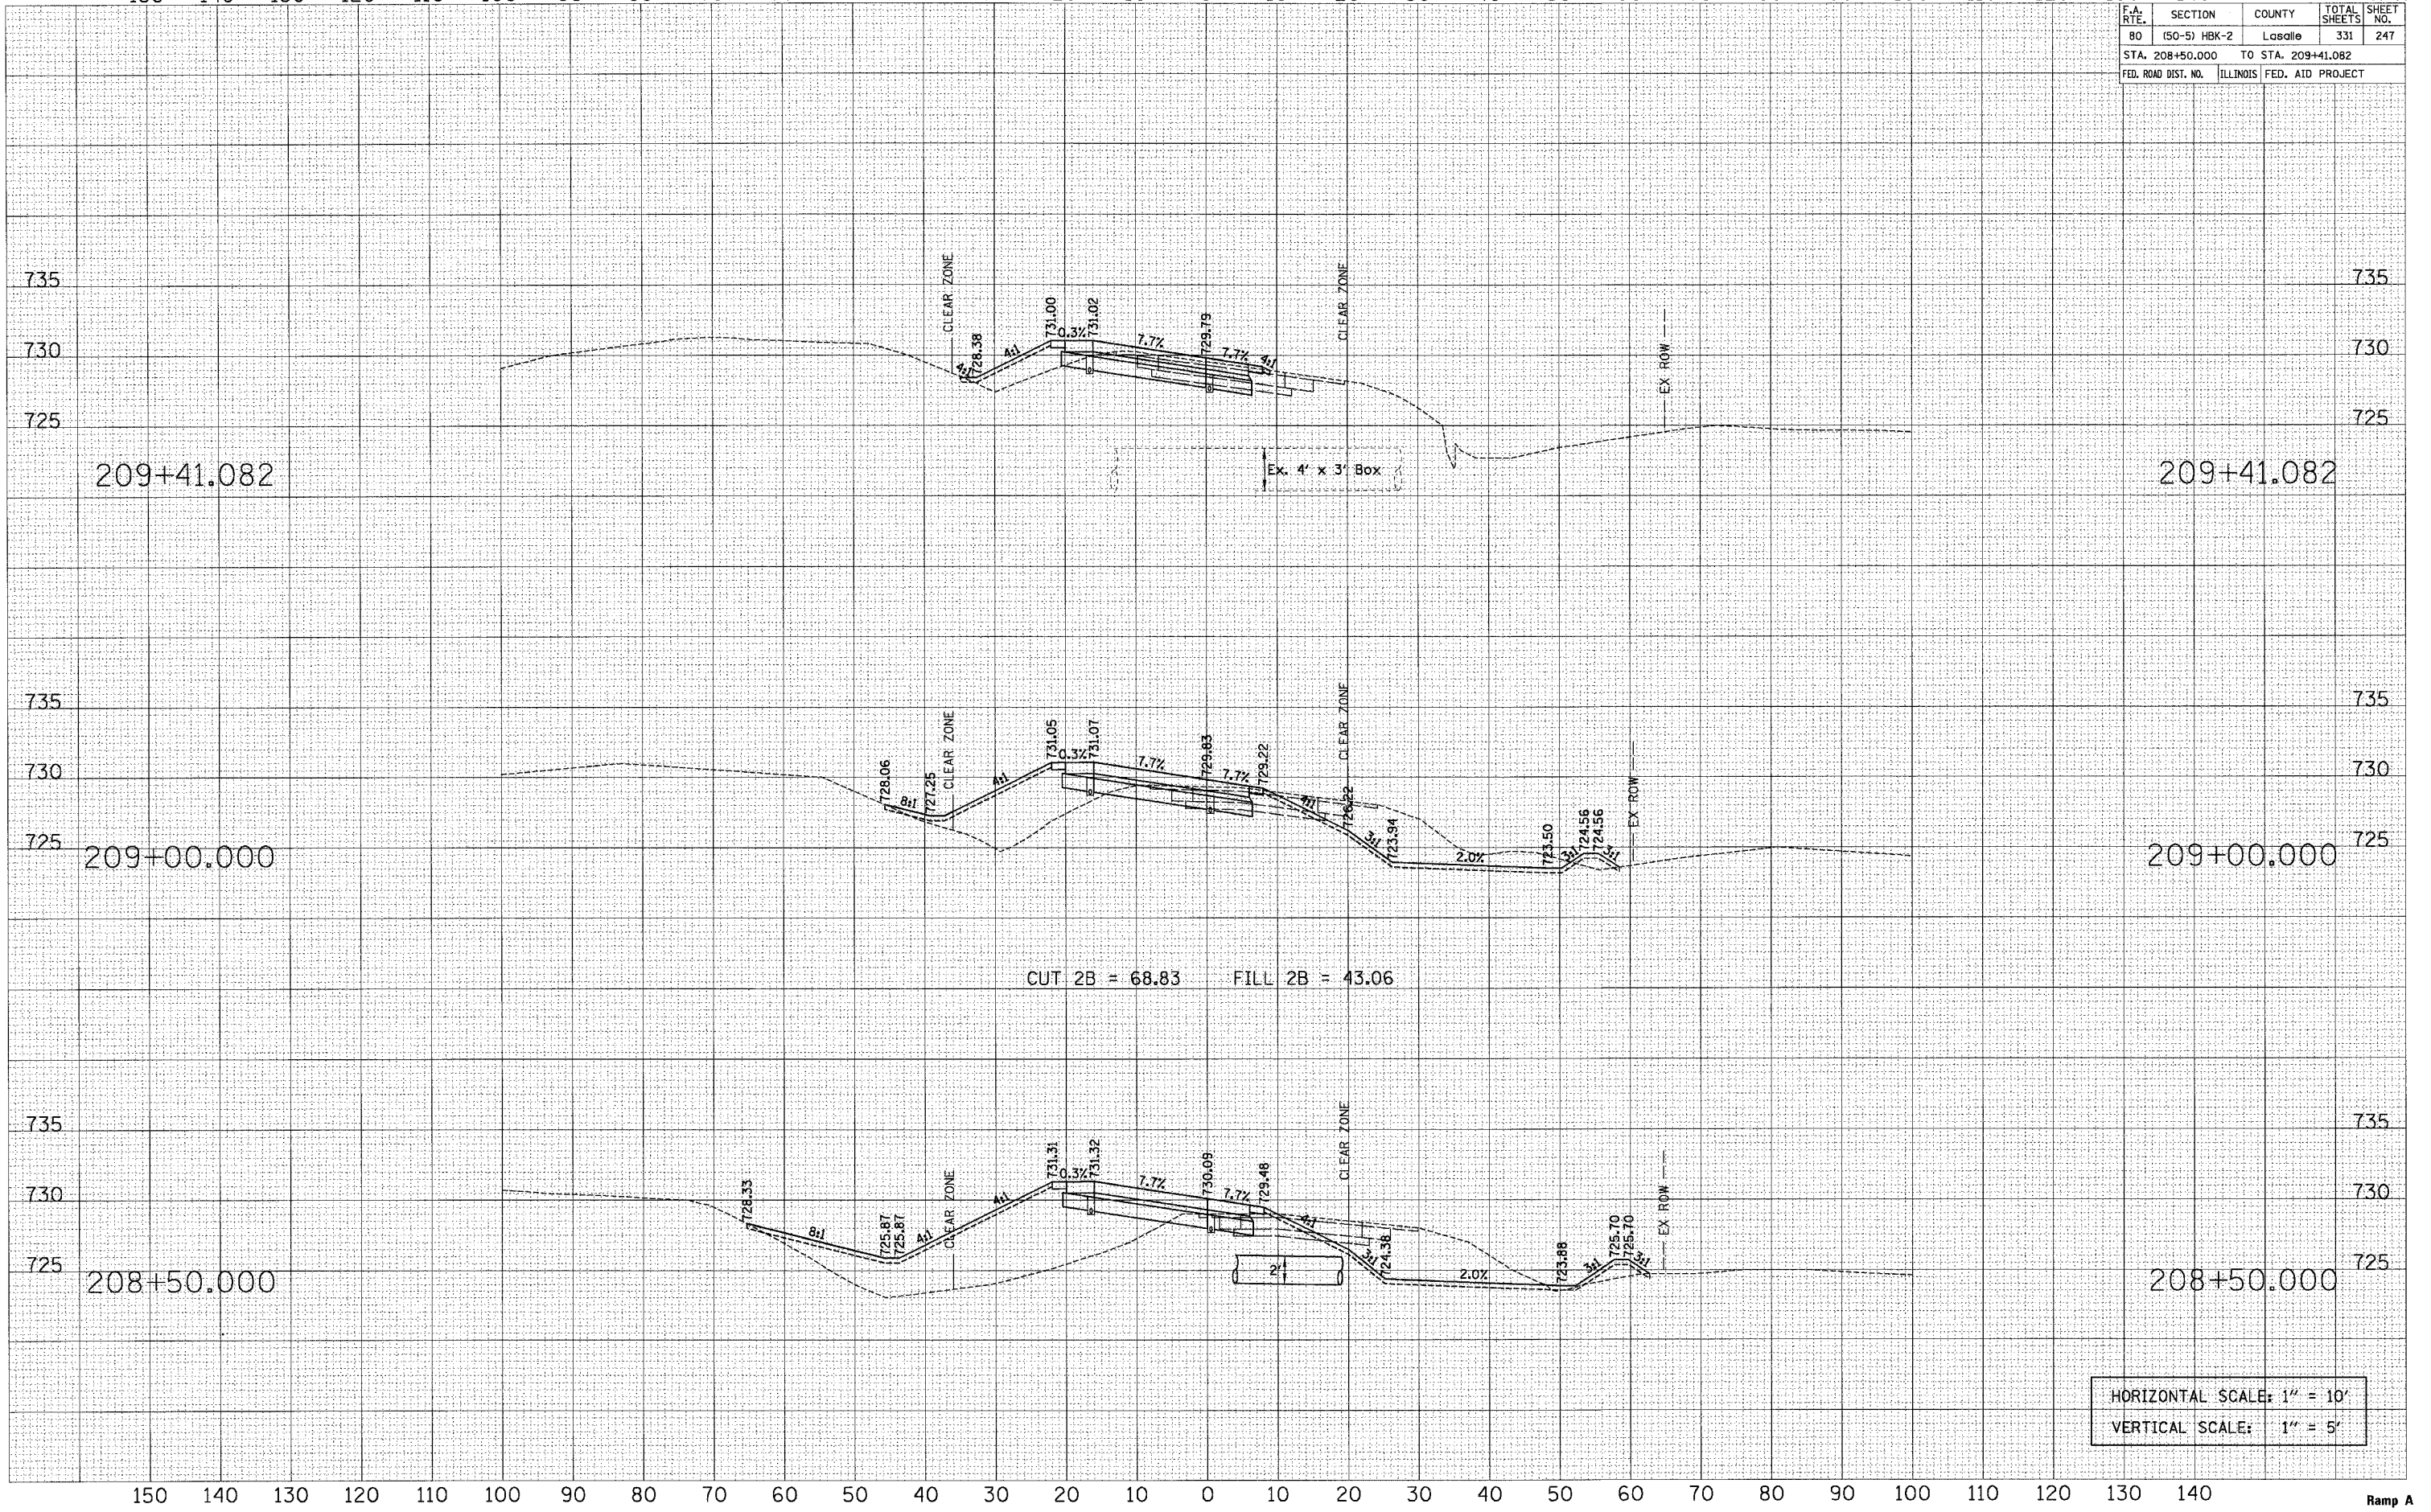

HORIZONTAL SCALE: 1" = 10'
 VERTICAL SCALE: 1" = 5'