


F.A. RITE	SECTION	COUNTY	TOTAL SHEETS	SHEET NO.
80	(50-5) HBK-2	LaSalle	331	248
STA. 209+50.000		TO STA. 210+50.000		
FED. ROAD DIST. NO.		ILLINOIS	FED. AID PROJECT	

FINAL SURVEY	SURVEYED	BY	DATE
NOTE BOOK	PLOTTED		
NO.	TEMPLATE		
	AREAS CHECKED		

ORIGINAL SURVEY	SURVEYED	BY	DATE
NOTE BOOK	PLOTTED		
NO.	TEMPLATE		
	AREAS CHECKED		

PLOT DATE = 11/1/2007  
 FILE NAME = ramp\_a.dwg  
 USER NAME = jbrunson

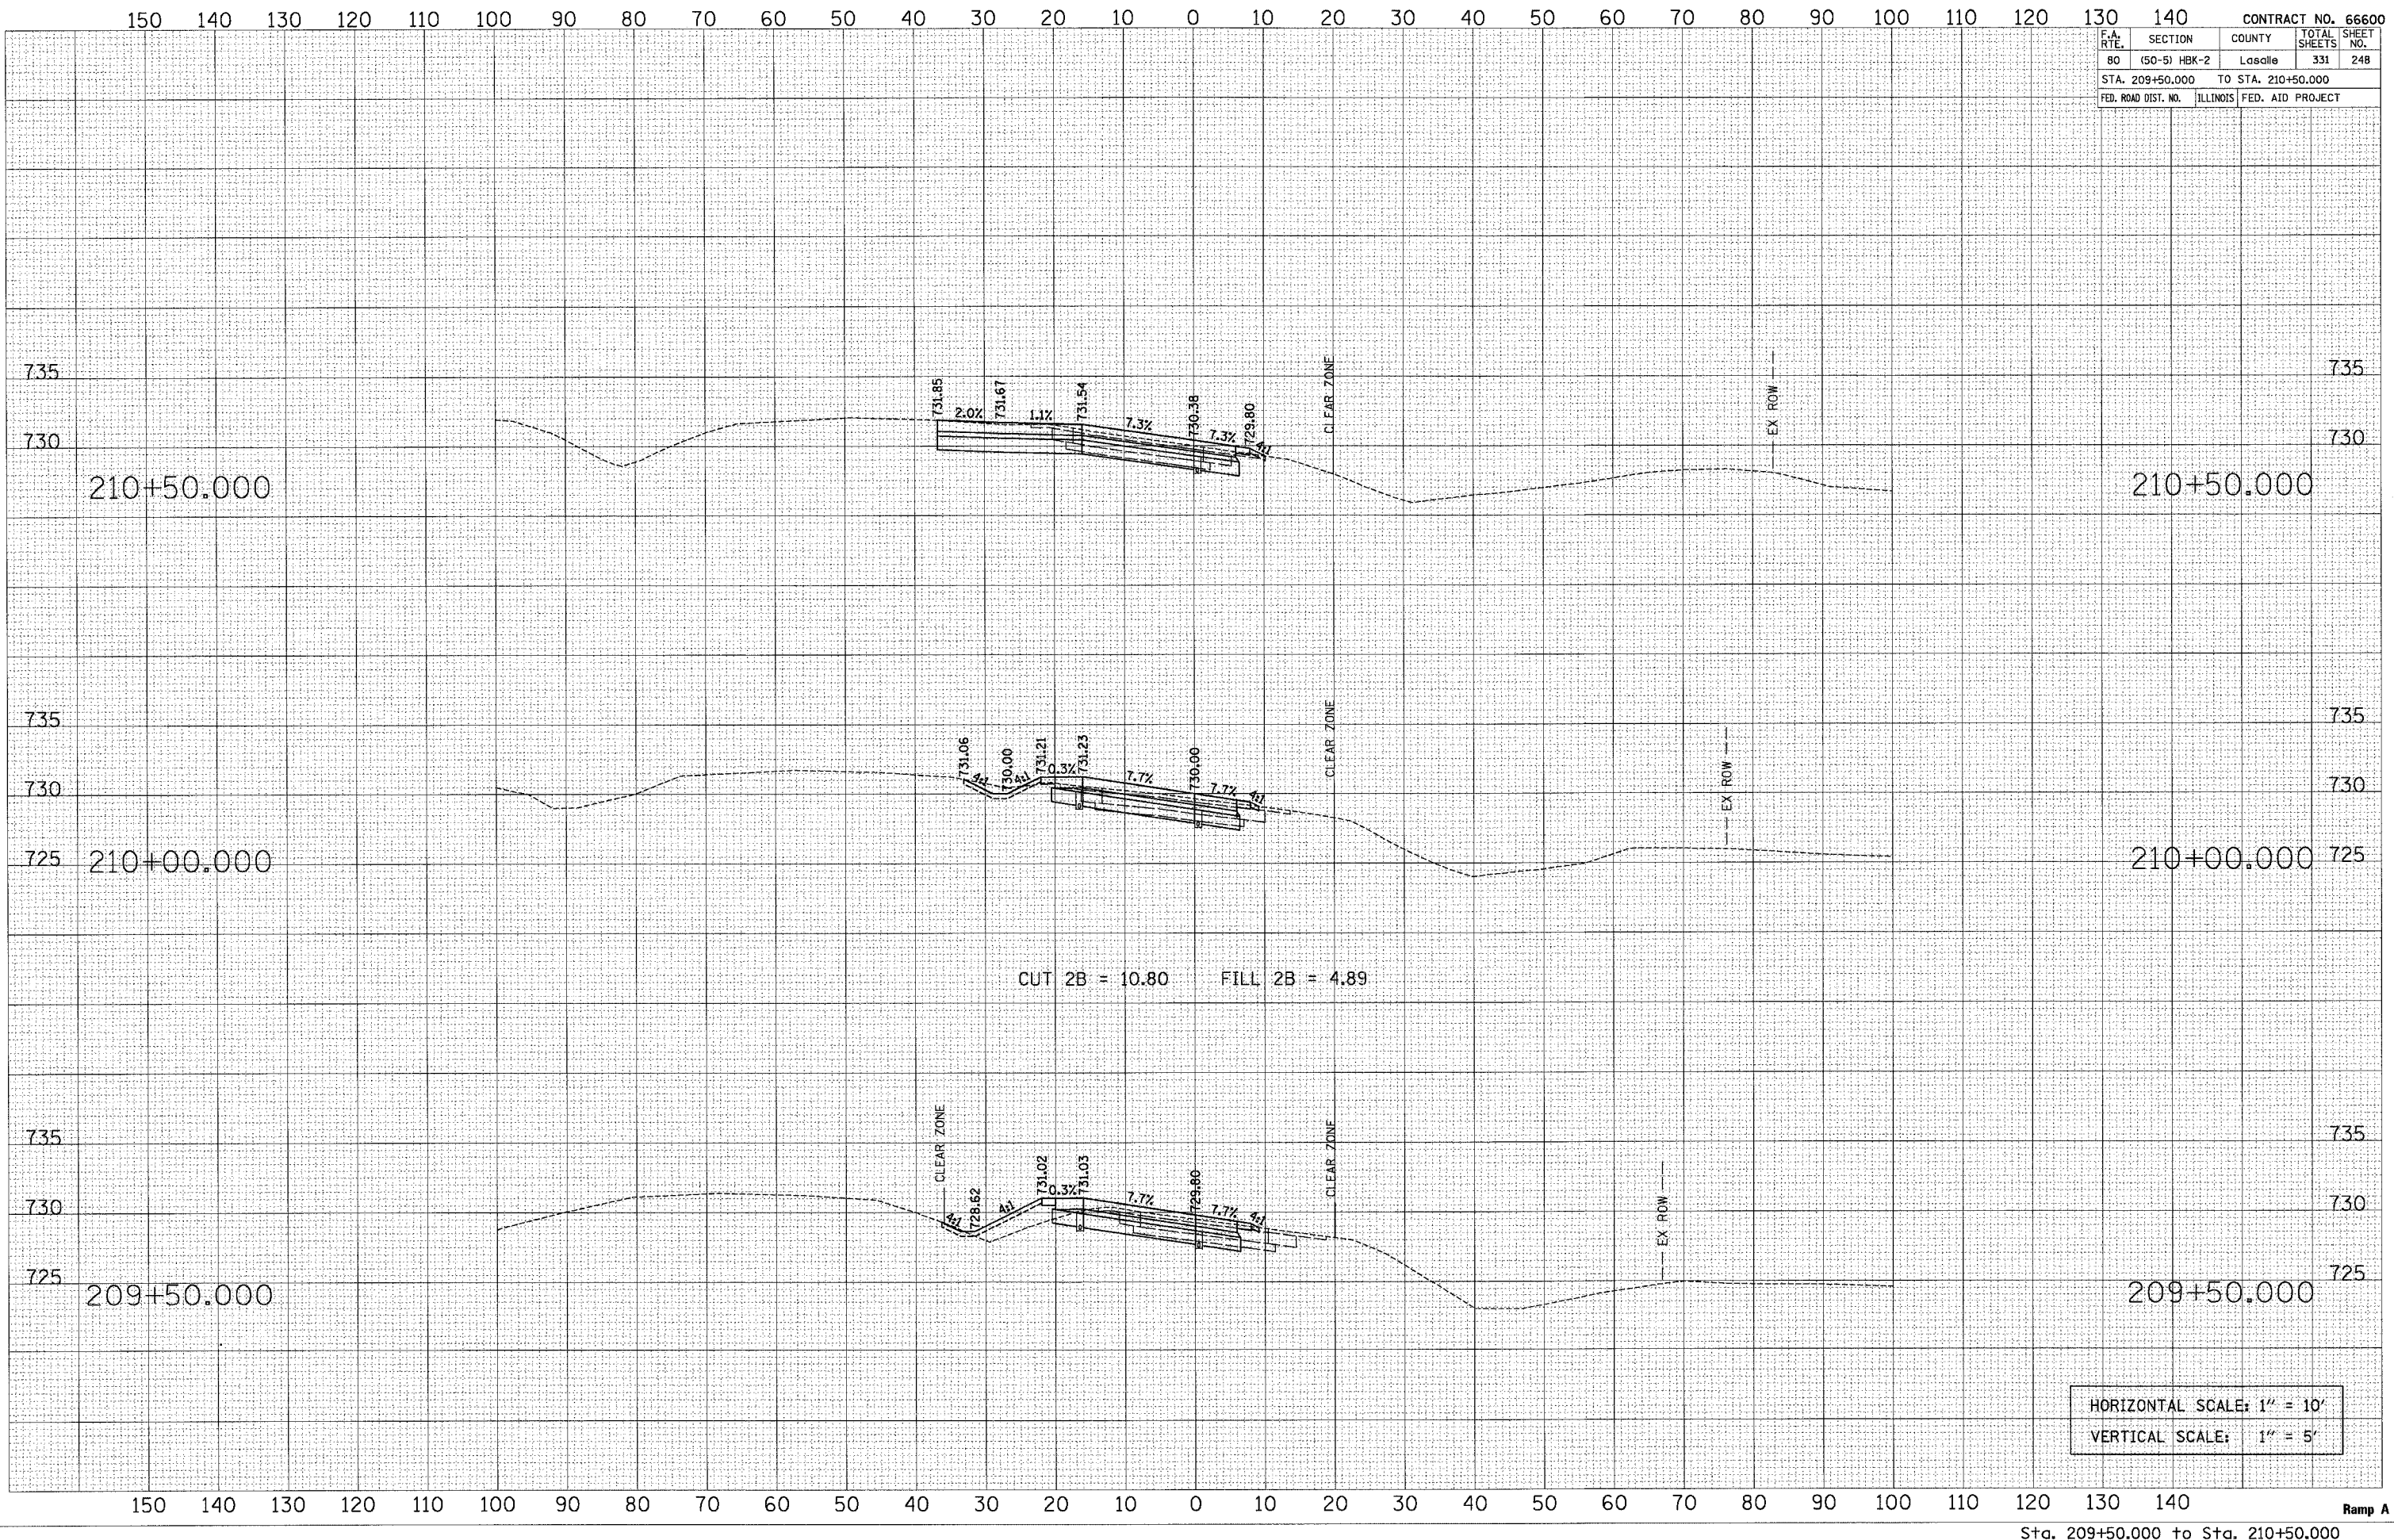

HORIZONTAL SCALE: 1" = 10'  
 VERTICAL SCALE: 1" = 5'