


F.A. RTE.	SECTION	COUNTY	TOTAL SHEETS	SHEET NO.
80	(50-5) HBK-2	LaSalle	331	253
STA. 217+00.000		TO STA. 218+00.000		
FED. ROAD DIST. NO.	ILLINOIS	FED. AID PROJECT		

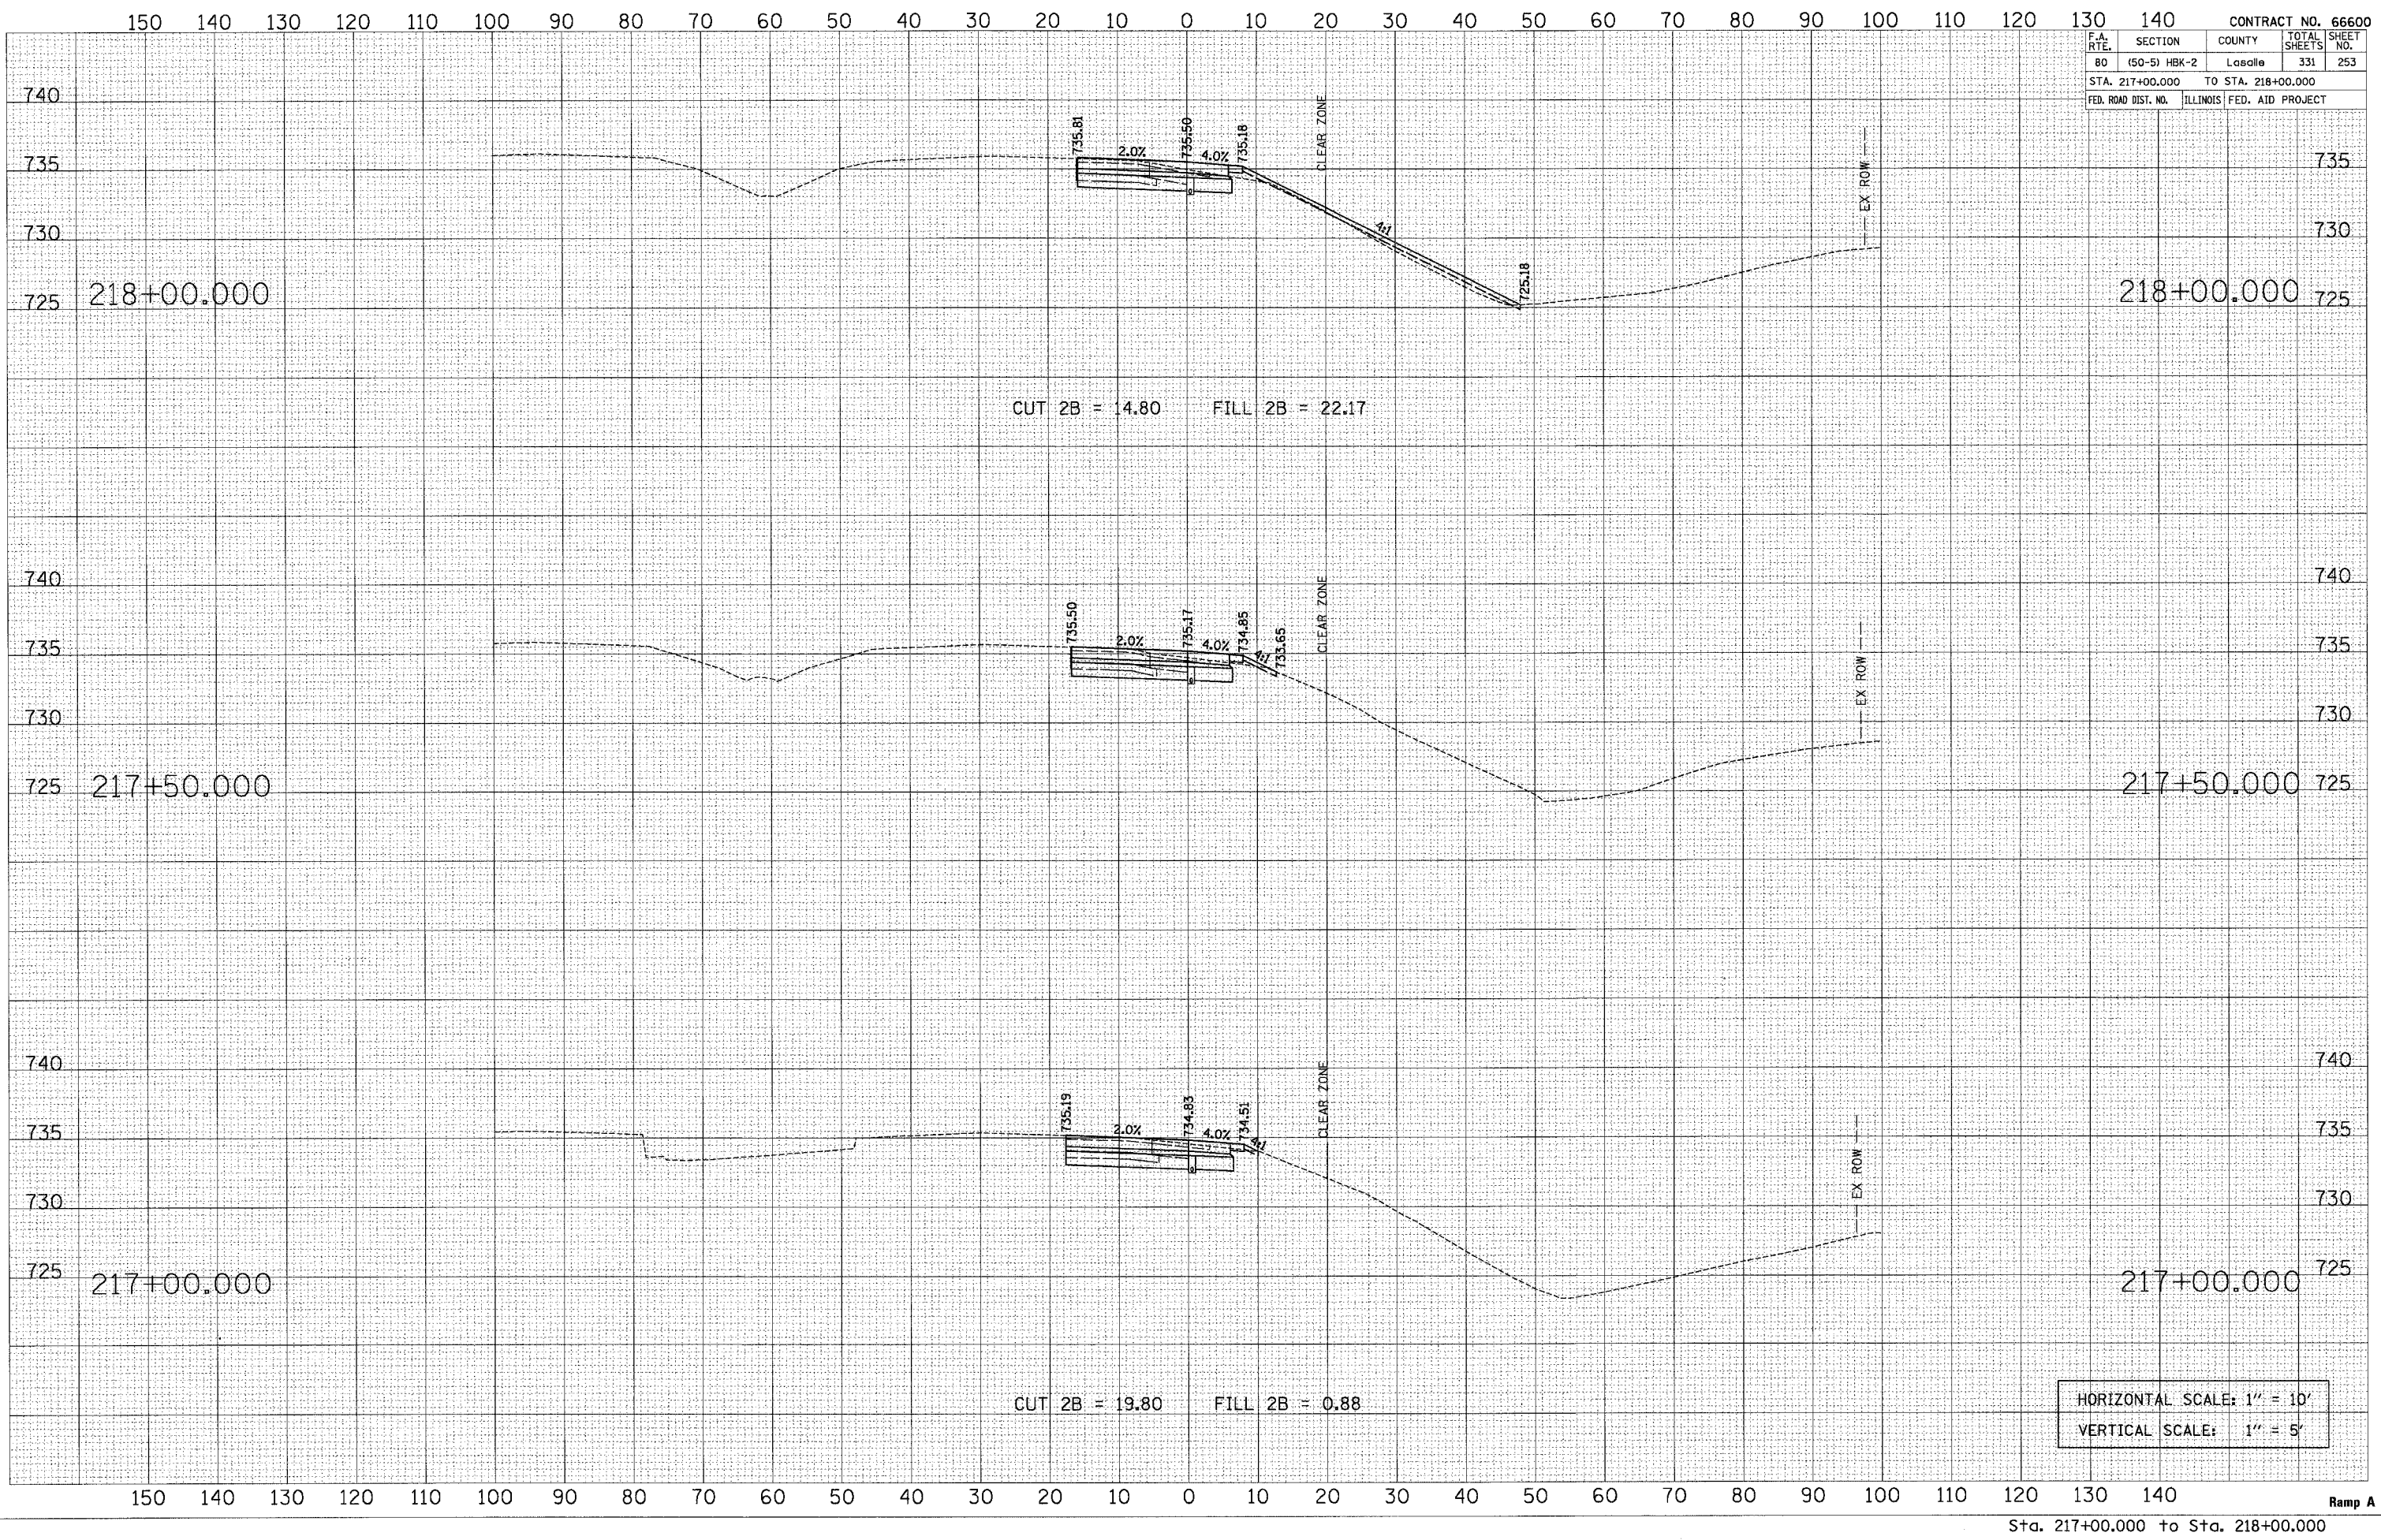

HORIZONTAL SCALE: 1" = 10'  
 VERTICAL SCALE: 1" = 5'

FINAL	SURVEYED	DATE
SURVEY	PLOTTED	
NOTE BOOK	TEMPLATE	
NO.	AREAS CHECKED	

ORIGINAL	SURVEYED	DATE
SURVEY	PLOTTED	
NOTE BOOK	TEMPLATE	
NO.	AREAS CHECKED	

PLT DATE = 11/1/2007  
 FILE NAME = ramp\_A.dwg  
 USER NAME = gsherman