


F.A. SITE	SECTION	COUNTY	TOTAL SHEETS	SHEET NO.
80	(50-5) HBK-2	Lasalle	331	256
STA. 222+00.000		TO STA. 223+50.000		
FED. ROAD DIST. NO.		ILLINOIS FED. AID PROJECT		

FINAL SURVEY	SURVEYED	DATE
NO. _____	BY _____	_____
NOTE BOOK	REVISIONS	
AREAS CHECKED	TEMPLATE	
	AREAS CHECKED	

ORIGINAL SURVEY	SURVEYED	DATE
NO. _____	BY _____	_____
NOTE BOOK	REVISIONS	
AREAS CHECKED	TEMPLATE	
	AREAS CHECKED	

PLOT DATE = 11/1/2007  
 FILE NAME = ramp\_A.dwg  
 PLOT SCALE = 18.00000 / 1 IN.  
 USER NAME = sgherman

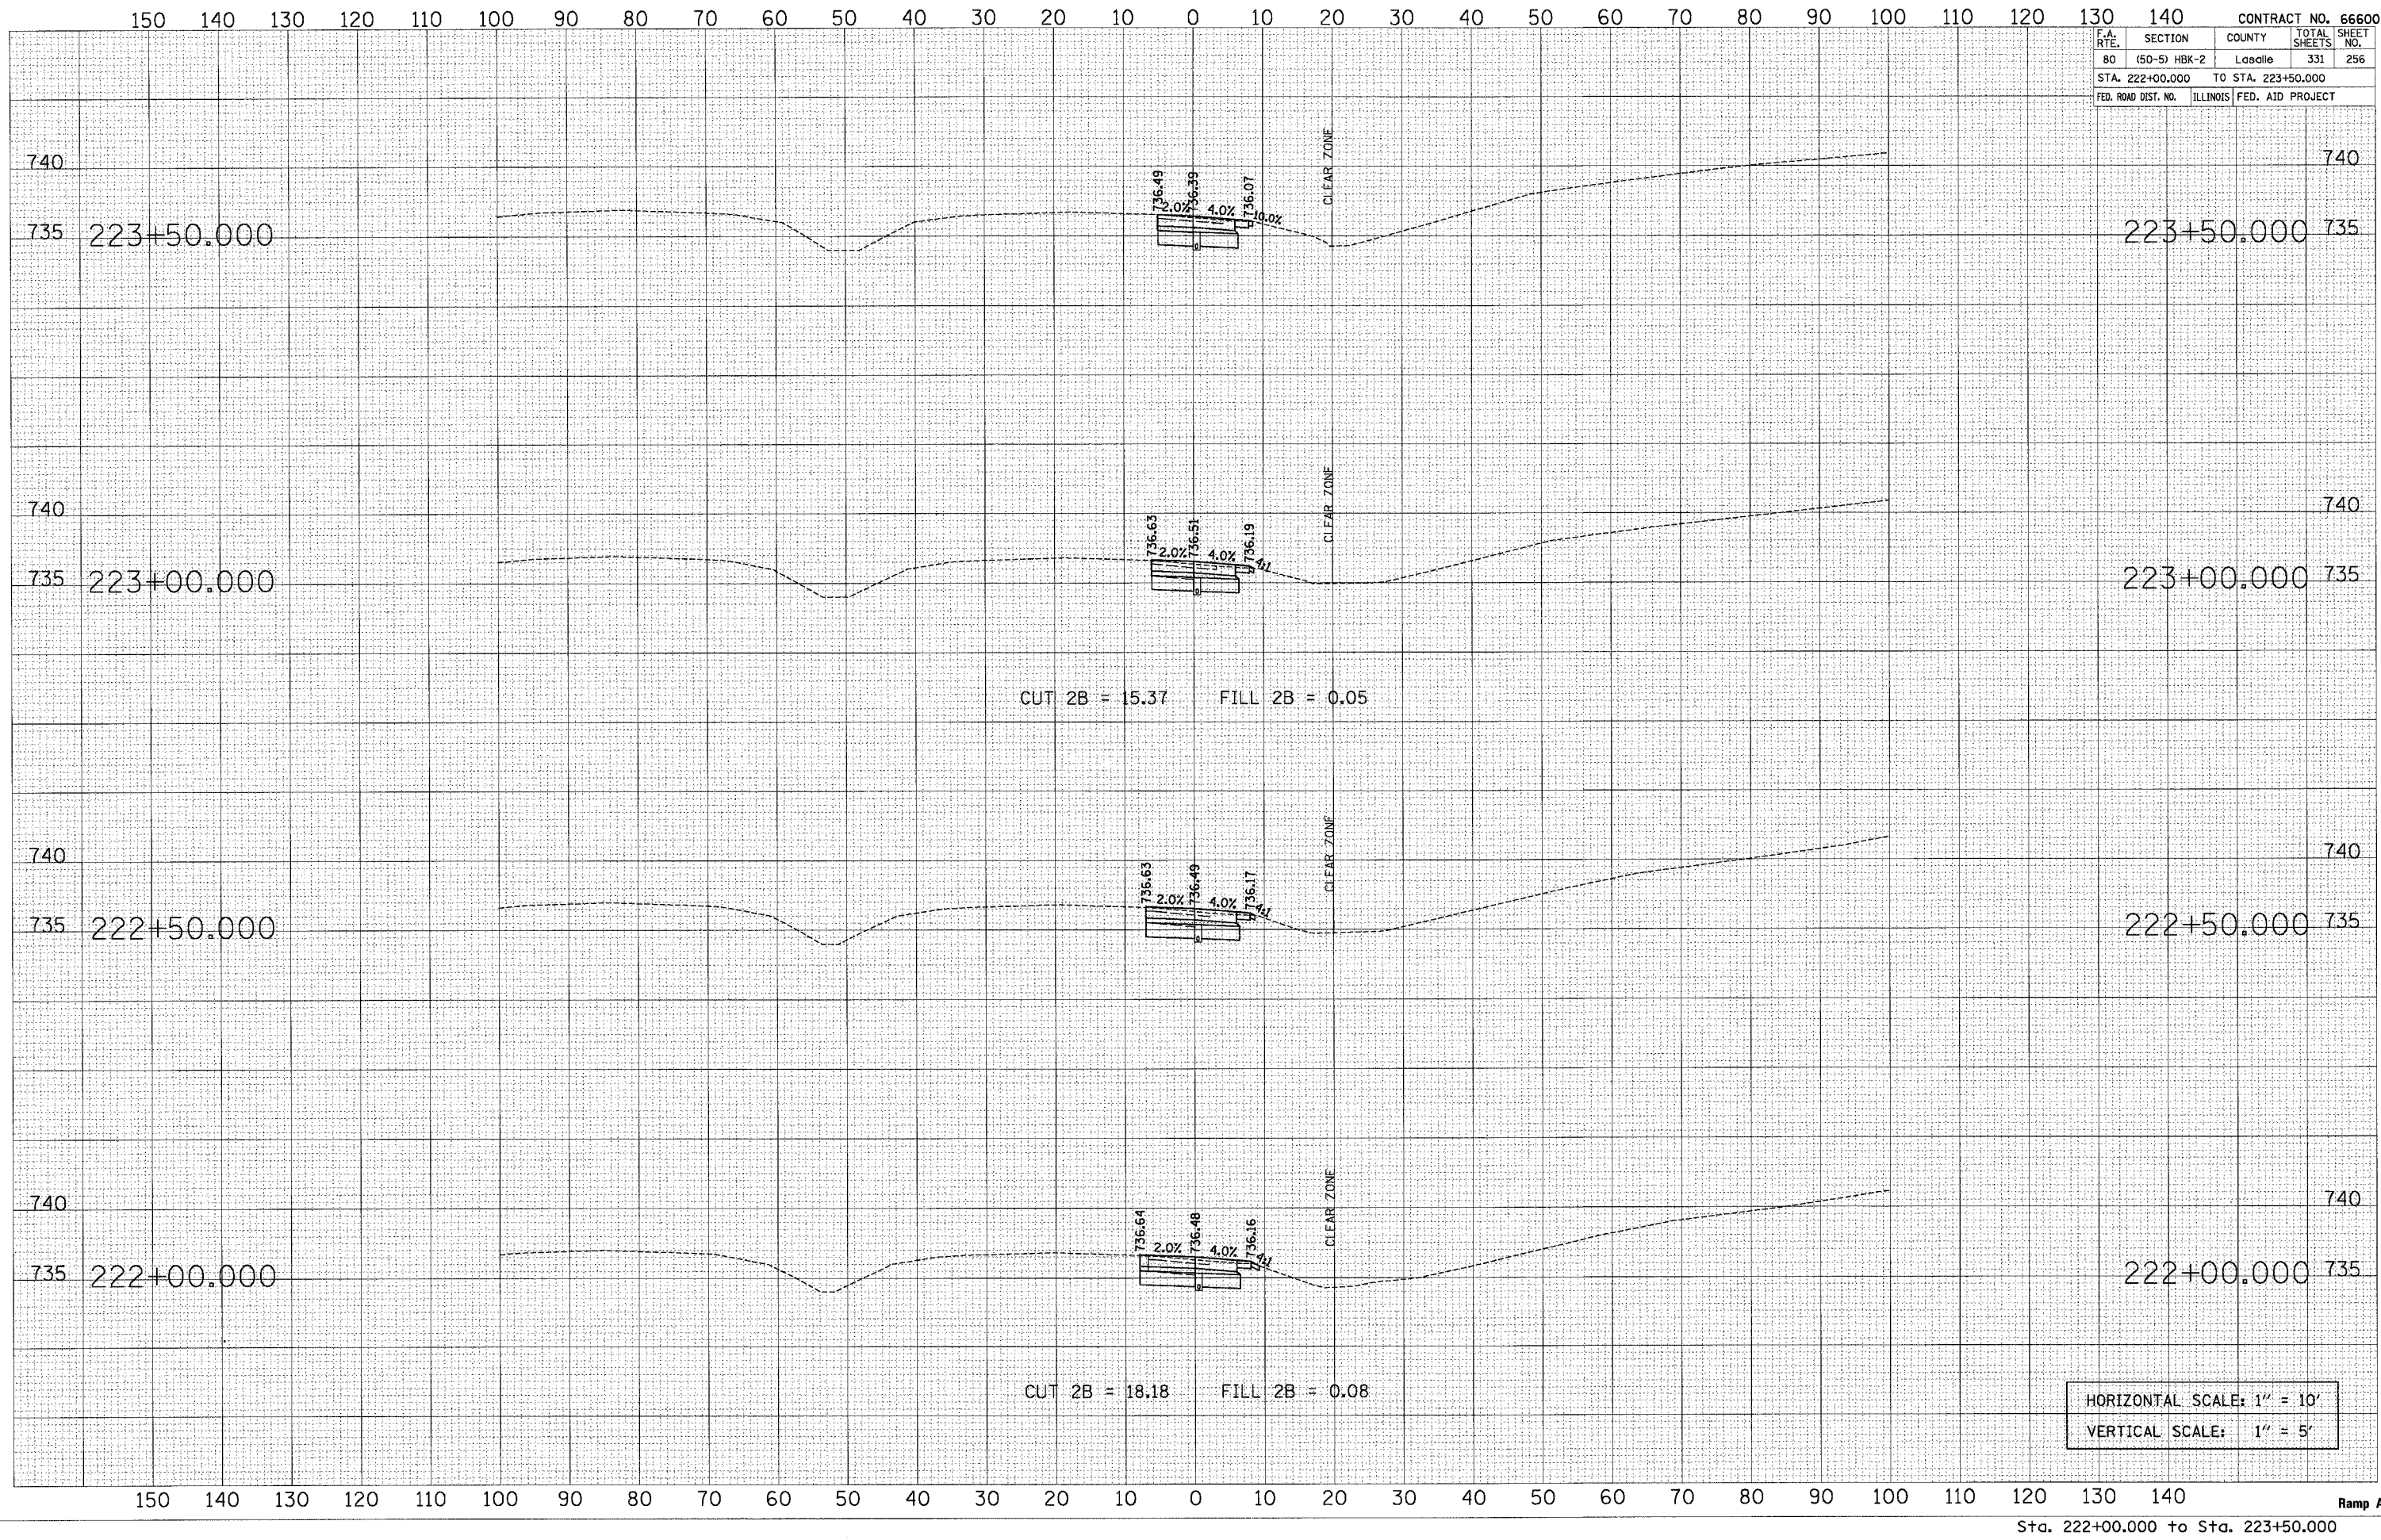

HORIZONTAL SCALE: 1" = 10'  
 VERTICAL SCALE: 1" = 5'