


F.A. RTE.	SECTION	COUNTY	TOTAL SHEETS	SHEET NO.
80	(50-5) HBK-2	LaSalle	331	262
STA. 300+00.000		TO STA. 300+81.673		
FED. ROAD DIST. NO.		ILLINOIS	FED. AID PROJECT	

DATE	
BY	
FINAL SURVEY	
PLOTTED	
NOTE BOOK	
AREAS CHECKED	
NO.	

DATE	
BY	
ORIGINAL SURVEY	
PLOTTED	
NOTE BOOK	
AREAS CHECKED	
NO.	

PLOT DATE = 11/1/2007  
 FILE NAME = ramp\_b.dwg  
 USER NAME = jbrunson

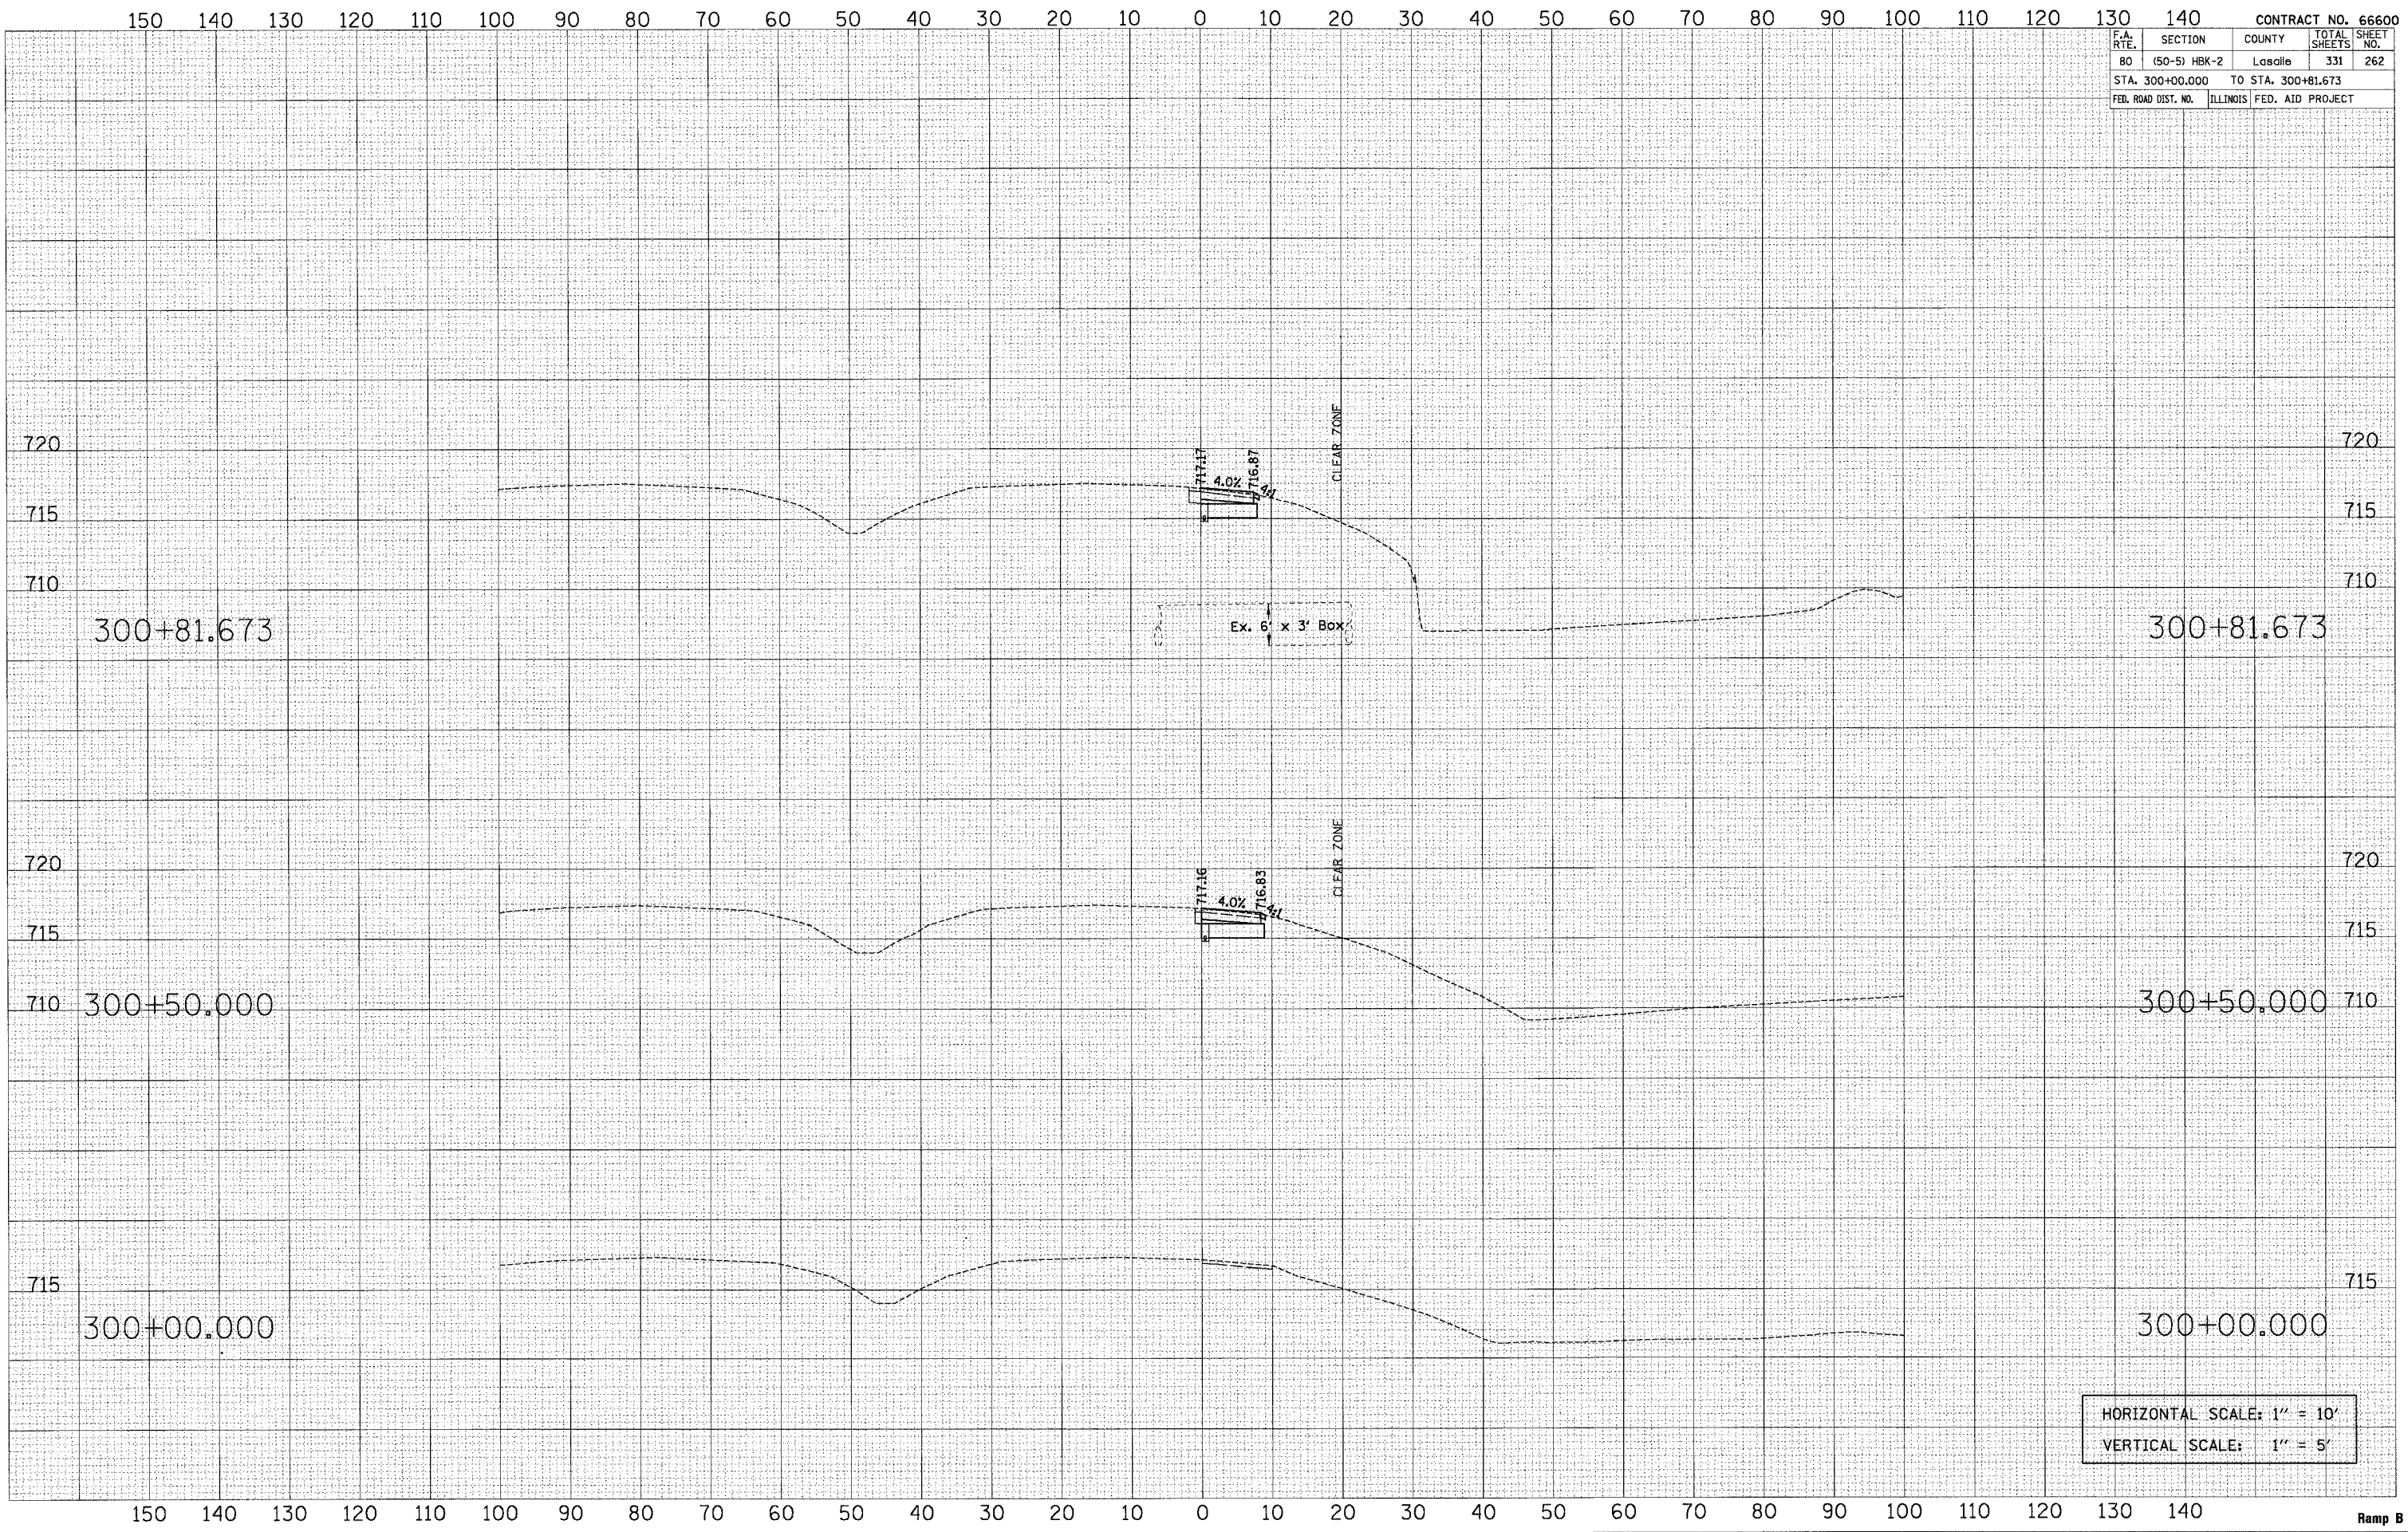

HORIZONTAL SCALE: 1" = 10'  
 VERTICAL SCALE: 1" = 5'