


F.A. RTE.	SECTION	COUNTY	TOTAL SHEETS	SHEET NO.
80	(50-5) HBK-2	LaSalle	331	265
STA. 304+50.000		TO STA. 306+00.000		
FED. ROAD DIST. NO.		ILLINOIS FED. AID PROJECT		

FINAL SURVEY	DATE
REVISIONS	BY
NOTED	
PLOTTED	
TEMPLATE	
AREAS CHECKED	
NO.	

ORIGINAL SURVEY	DATE
REVISIONS	BY
NOTED	
PLOTTED	
TEMPLATE	
AREAS CHECKED	
NO.	

PLOT DATE = 11/1/2007
 FILE NAME = ramp_b.dwg
 PLOT SCALE = 1/8" = 1' IN.
 USER NAME = gsherman

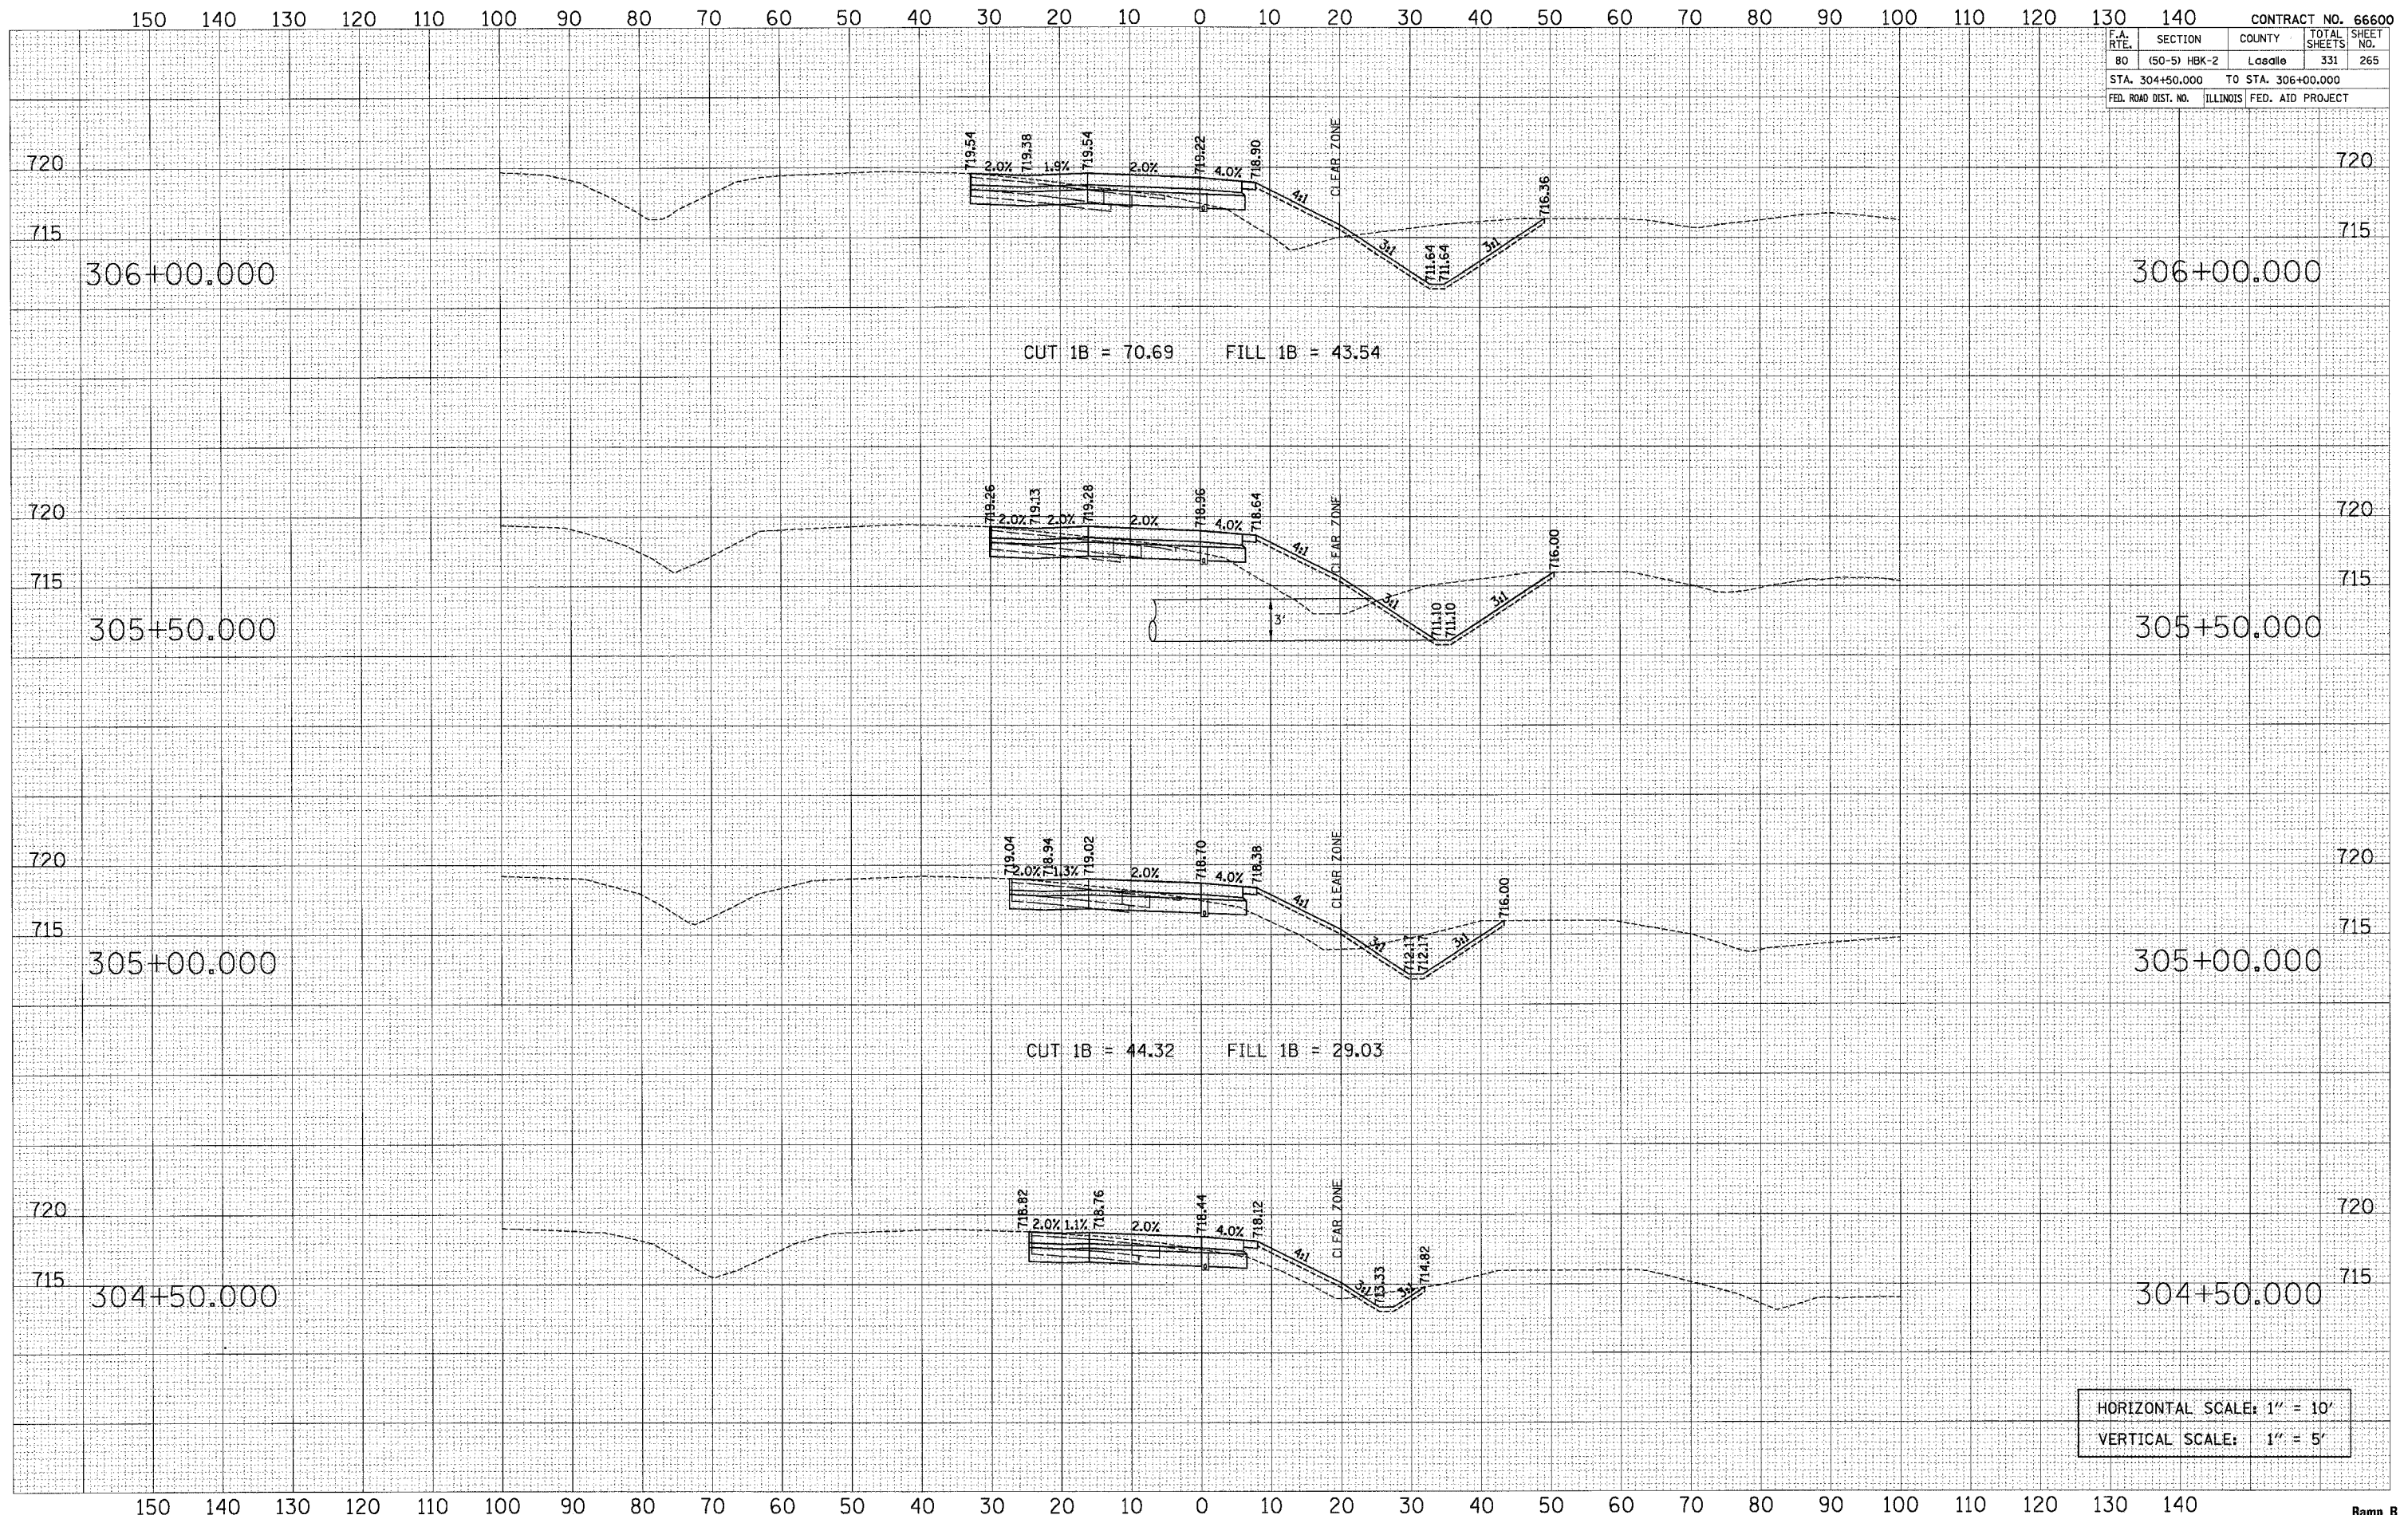

HORIZONTAL SCALE: 1" = 10'
 VERTICAL SCALE: 1" = 5'