


F.A. RTE.	SECTION	COUNTY	TOTAL SHEETS	SHEET NO.
80	(50-5) HBK-2	LaSalle	331	267
STA. 308+00.000		TO STA. 309+00.000		
FED. ROAD DIST. NO.		ILLINOIS	FED. AID PROJECT	

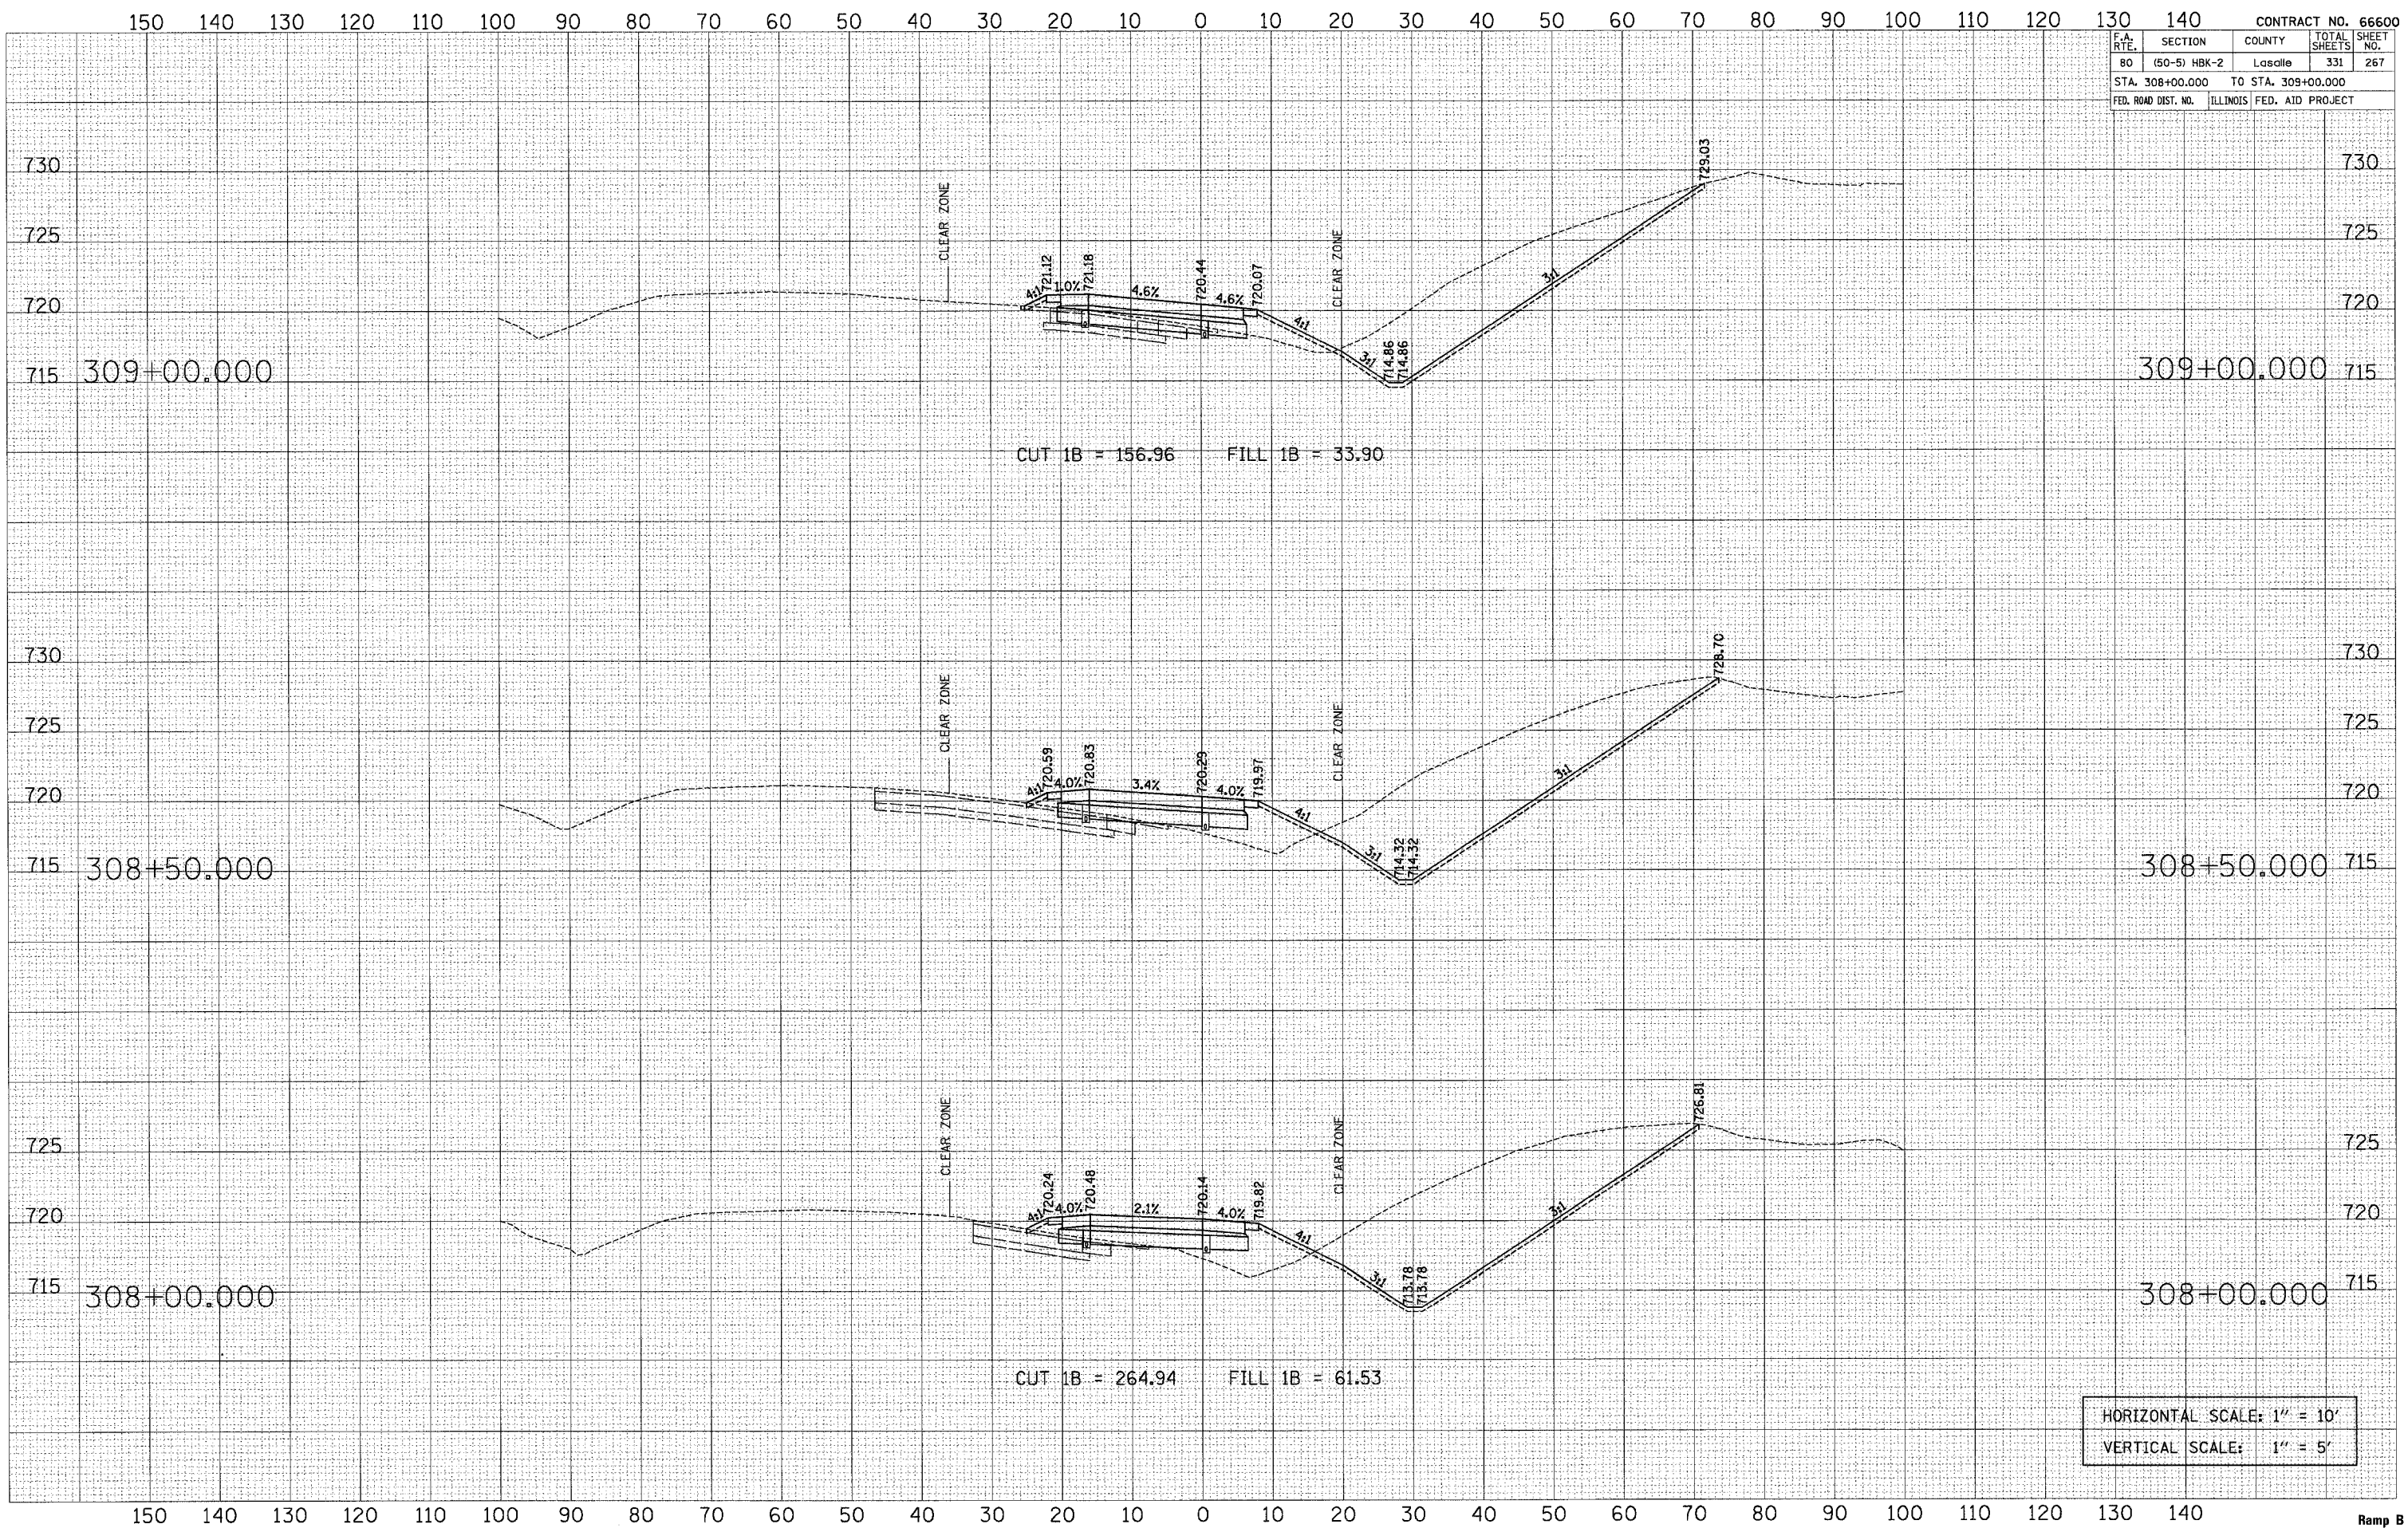

BY: _____ DATE: _____
 SURVEYED _____
 PLOTTED _____
 TEMPLATE _____
 NOTE BOOK _____
 AREAS CHECKED _____
 NO. _____

BY: _____ DATE: _____
 SURVEYED _____
 PLOTTED _____
 TEMPLATE _____
 NOTE BOOK _____
 AREAS CHECKED _____
 NO. _____

DATE = 11/1/2007
 FILE NAME = ramp_b.dwg
 USER NAME = gsherman