


| F.A. RTE. | SECTION | COUNTY | TOTAL SHEETS | SHEET NO. |
|---------------------|--------------|--------------------|--------------|------------------|
| 80 | (50-5) HBK-2 | LaSalle | 331 | 274 |
| STA. 317+50.000 | | TO STA. 318+50.000 | | |
| FED. ROAD DIST. NO. | | ILLINOIS | | FED. AID PROJECT |

| | |
|---------------|------|
| FINAL SURVEY | DATE |
| SURVEYED | BY |
| NOTE BOOK | |
| AREAS CHECKED | |
| NO. | |

| | |
|-----------------|------|
| ORIGINAL SURVEY | DATE |
| SURVEYED | BY |
| NOTE BOOK | |
| AREAS CHECKED | |
| NO. | |

PLOT DATE = 11/1/2007
 FILE NAME = ramp_b.dwg
 PLOT SCALE = 10.0000' / IN.
 USER NAME = sgherman

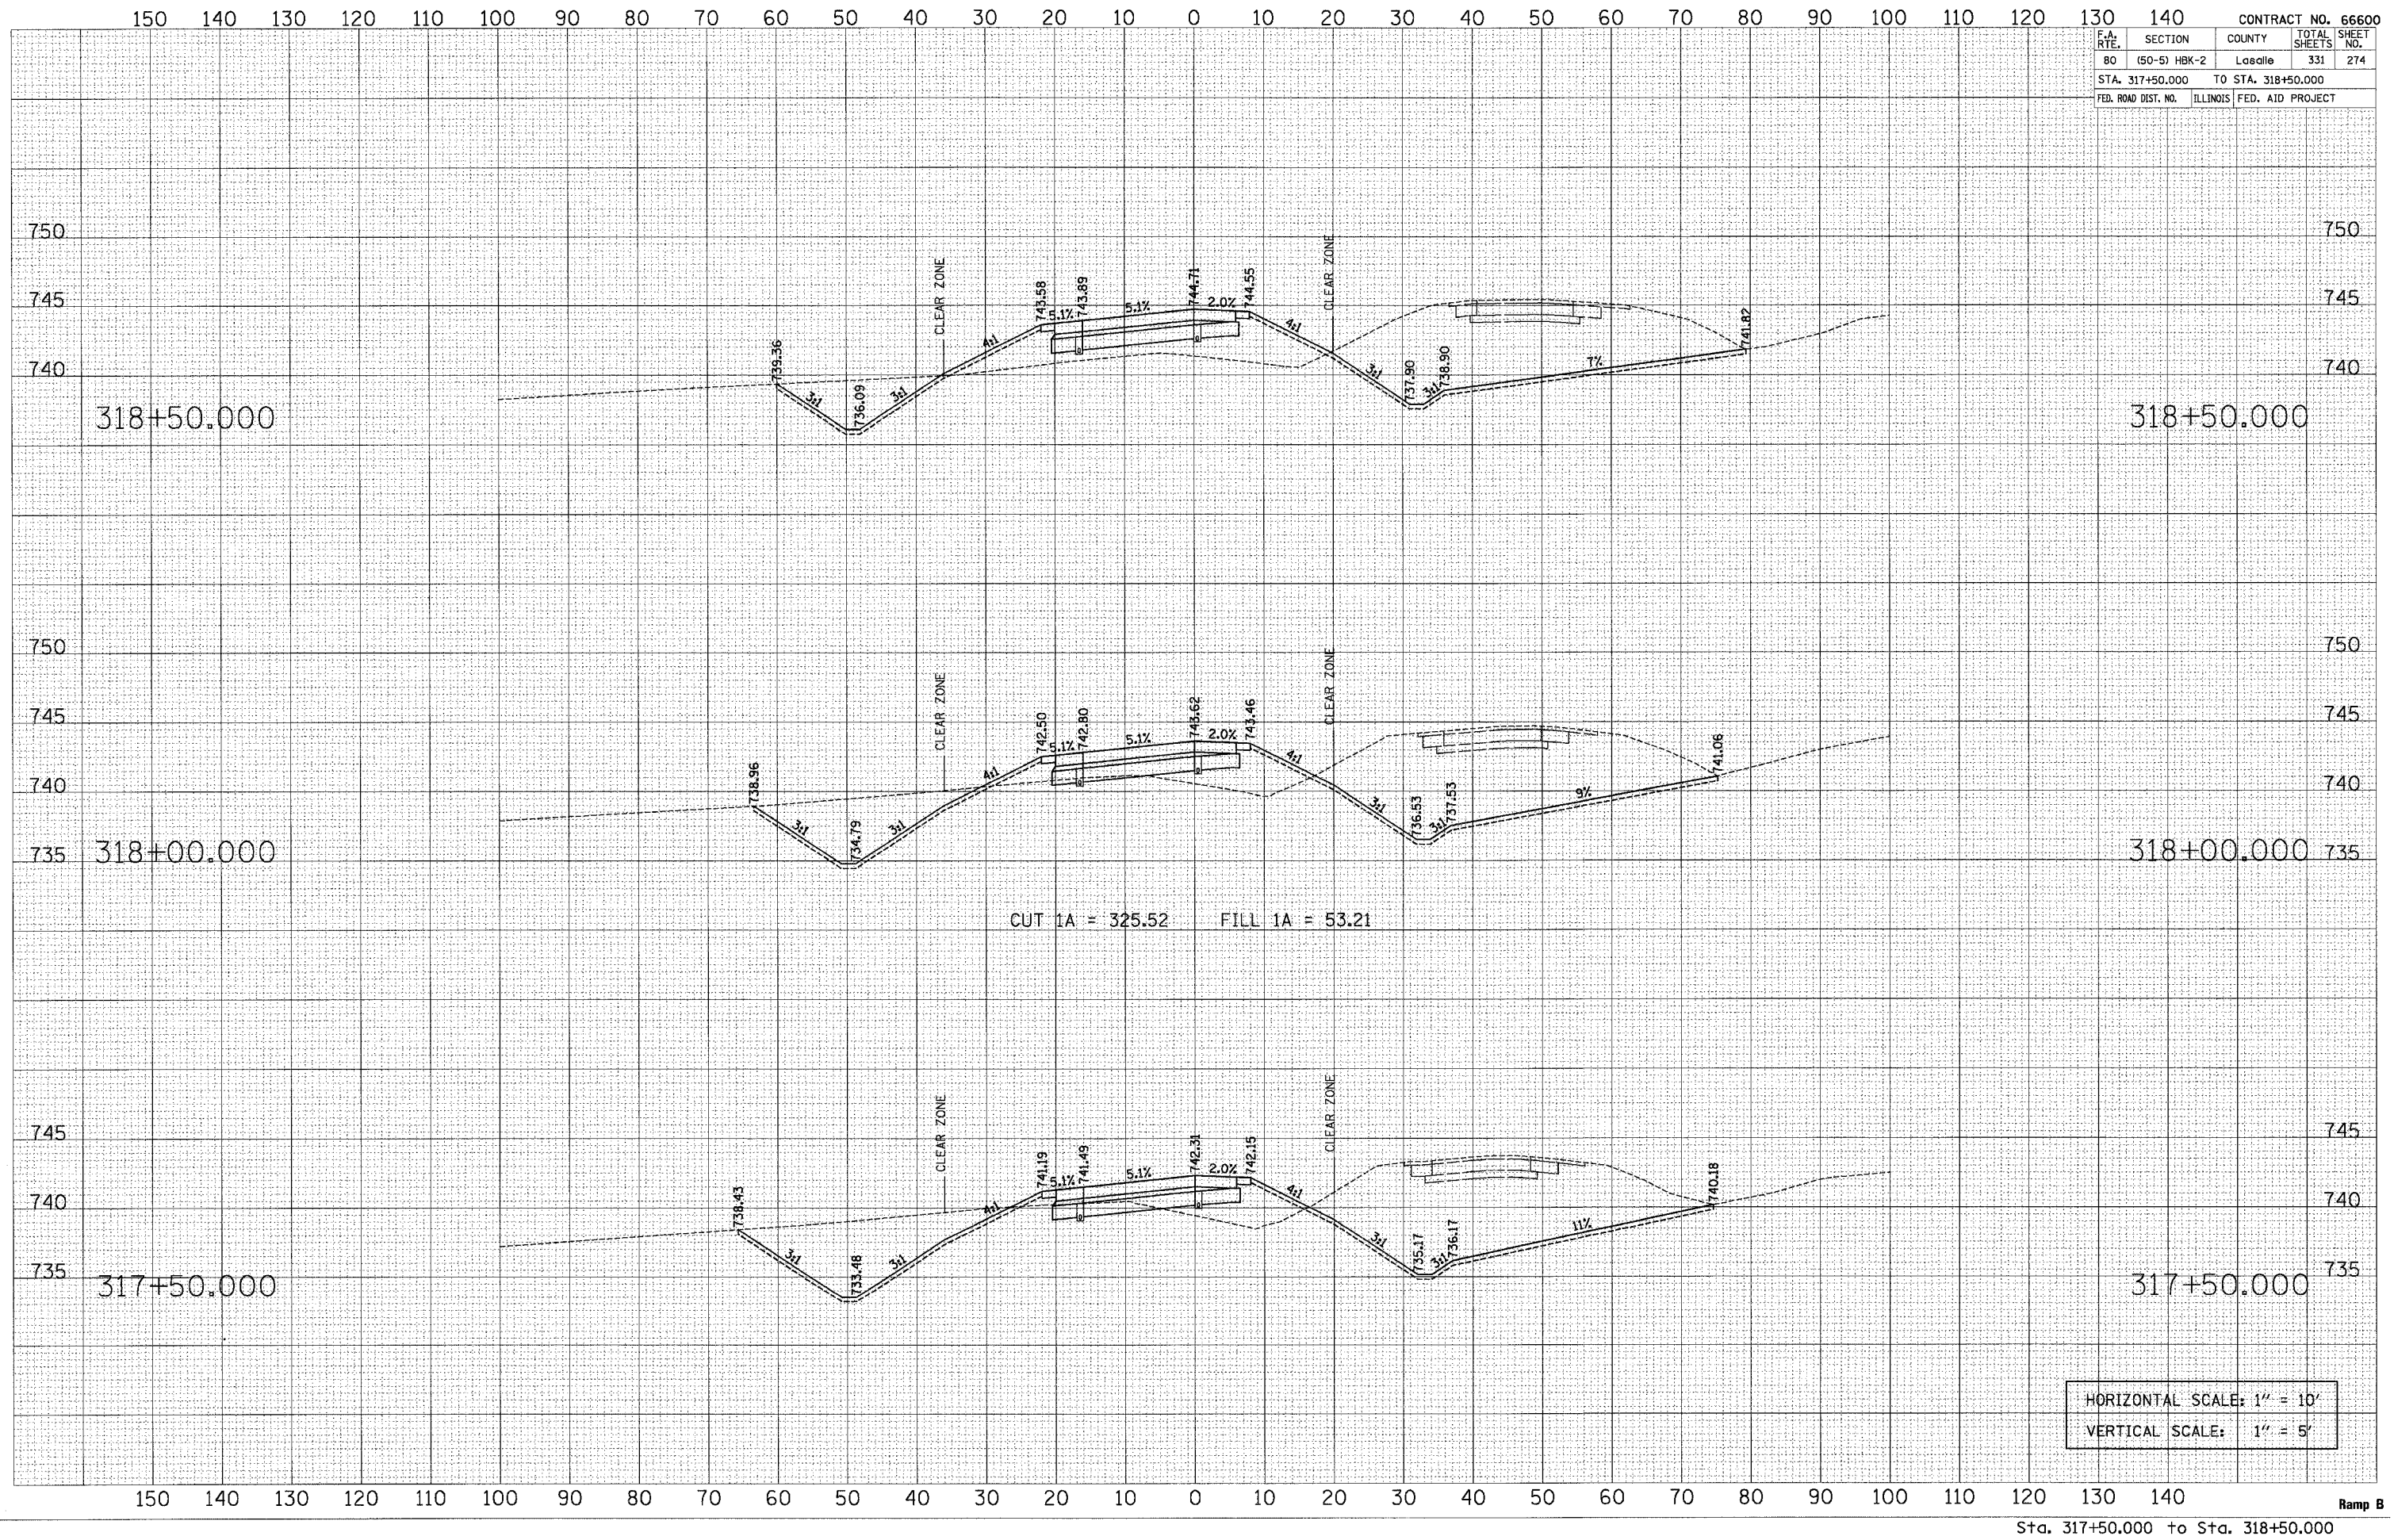

HORIZONTAL SCALE: 1" = 10'
 VERTICAL SCALE: 1" = 5'