


F.A. RTE.	SECTION	COUNTY	TOTAL SHEETS	SHEET NO.
80	(50-5) HBK-2	Lasalle	331	275
STA. 319+00.000		TO STA. 320+00.000		
FED. ROAD DIST. NO.		ILLINOIS		FED. AID PROJECT

BY		DATE	
FINAL SURVEY	NO. 1		
PLOTTED	NO. 1		
NOTE BOOK	NO. 1		
AREAS CHECKED			

BY		DATE	
ORIGINAL SURVEY	NO. 1		
PLOTTED	NO. 1		
NOTE BOOK	NO. 1		
AREAS CHECKED			

PLOT DATE = 11/1/2007
 FILE NAME = ramp_b.dwg
 USER NAME = grahamman

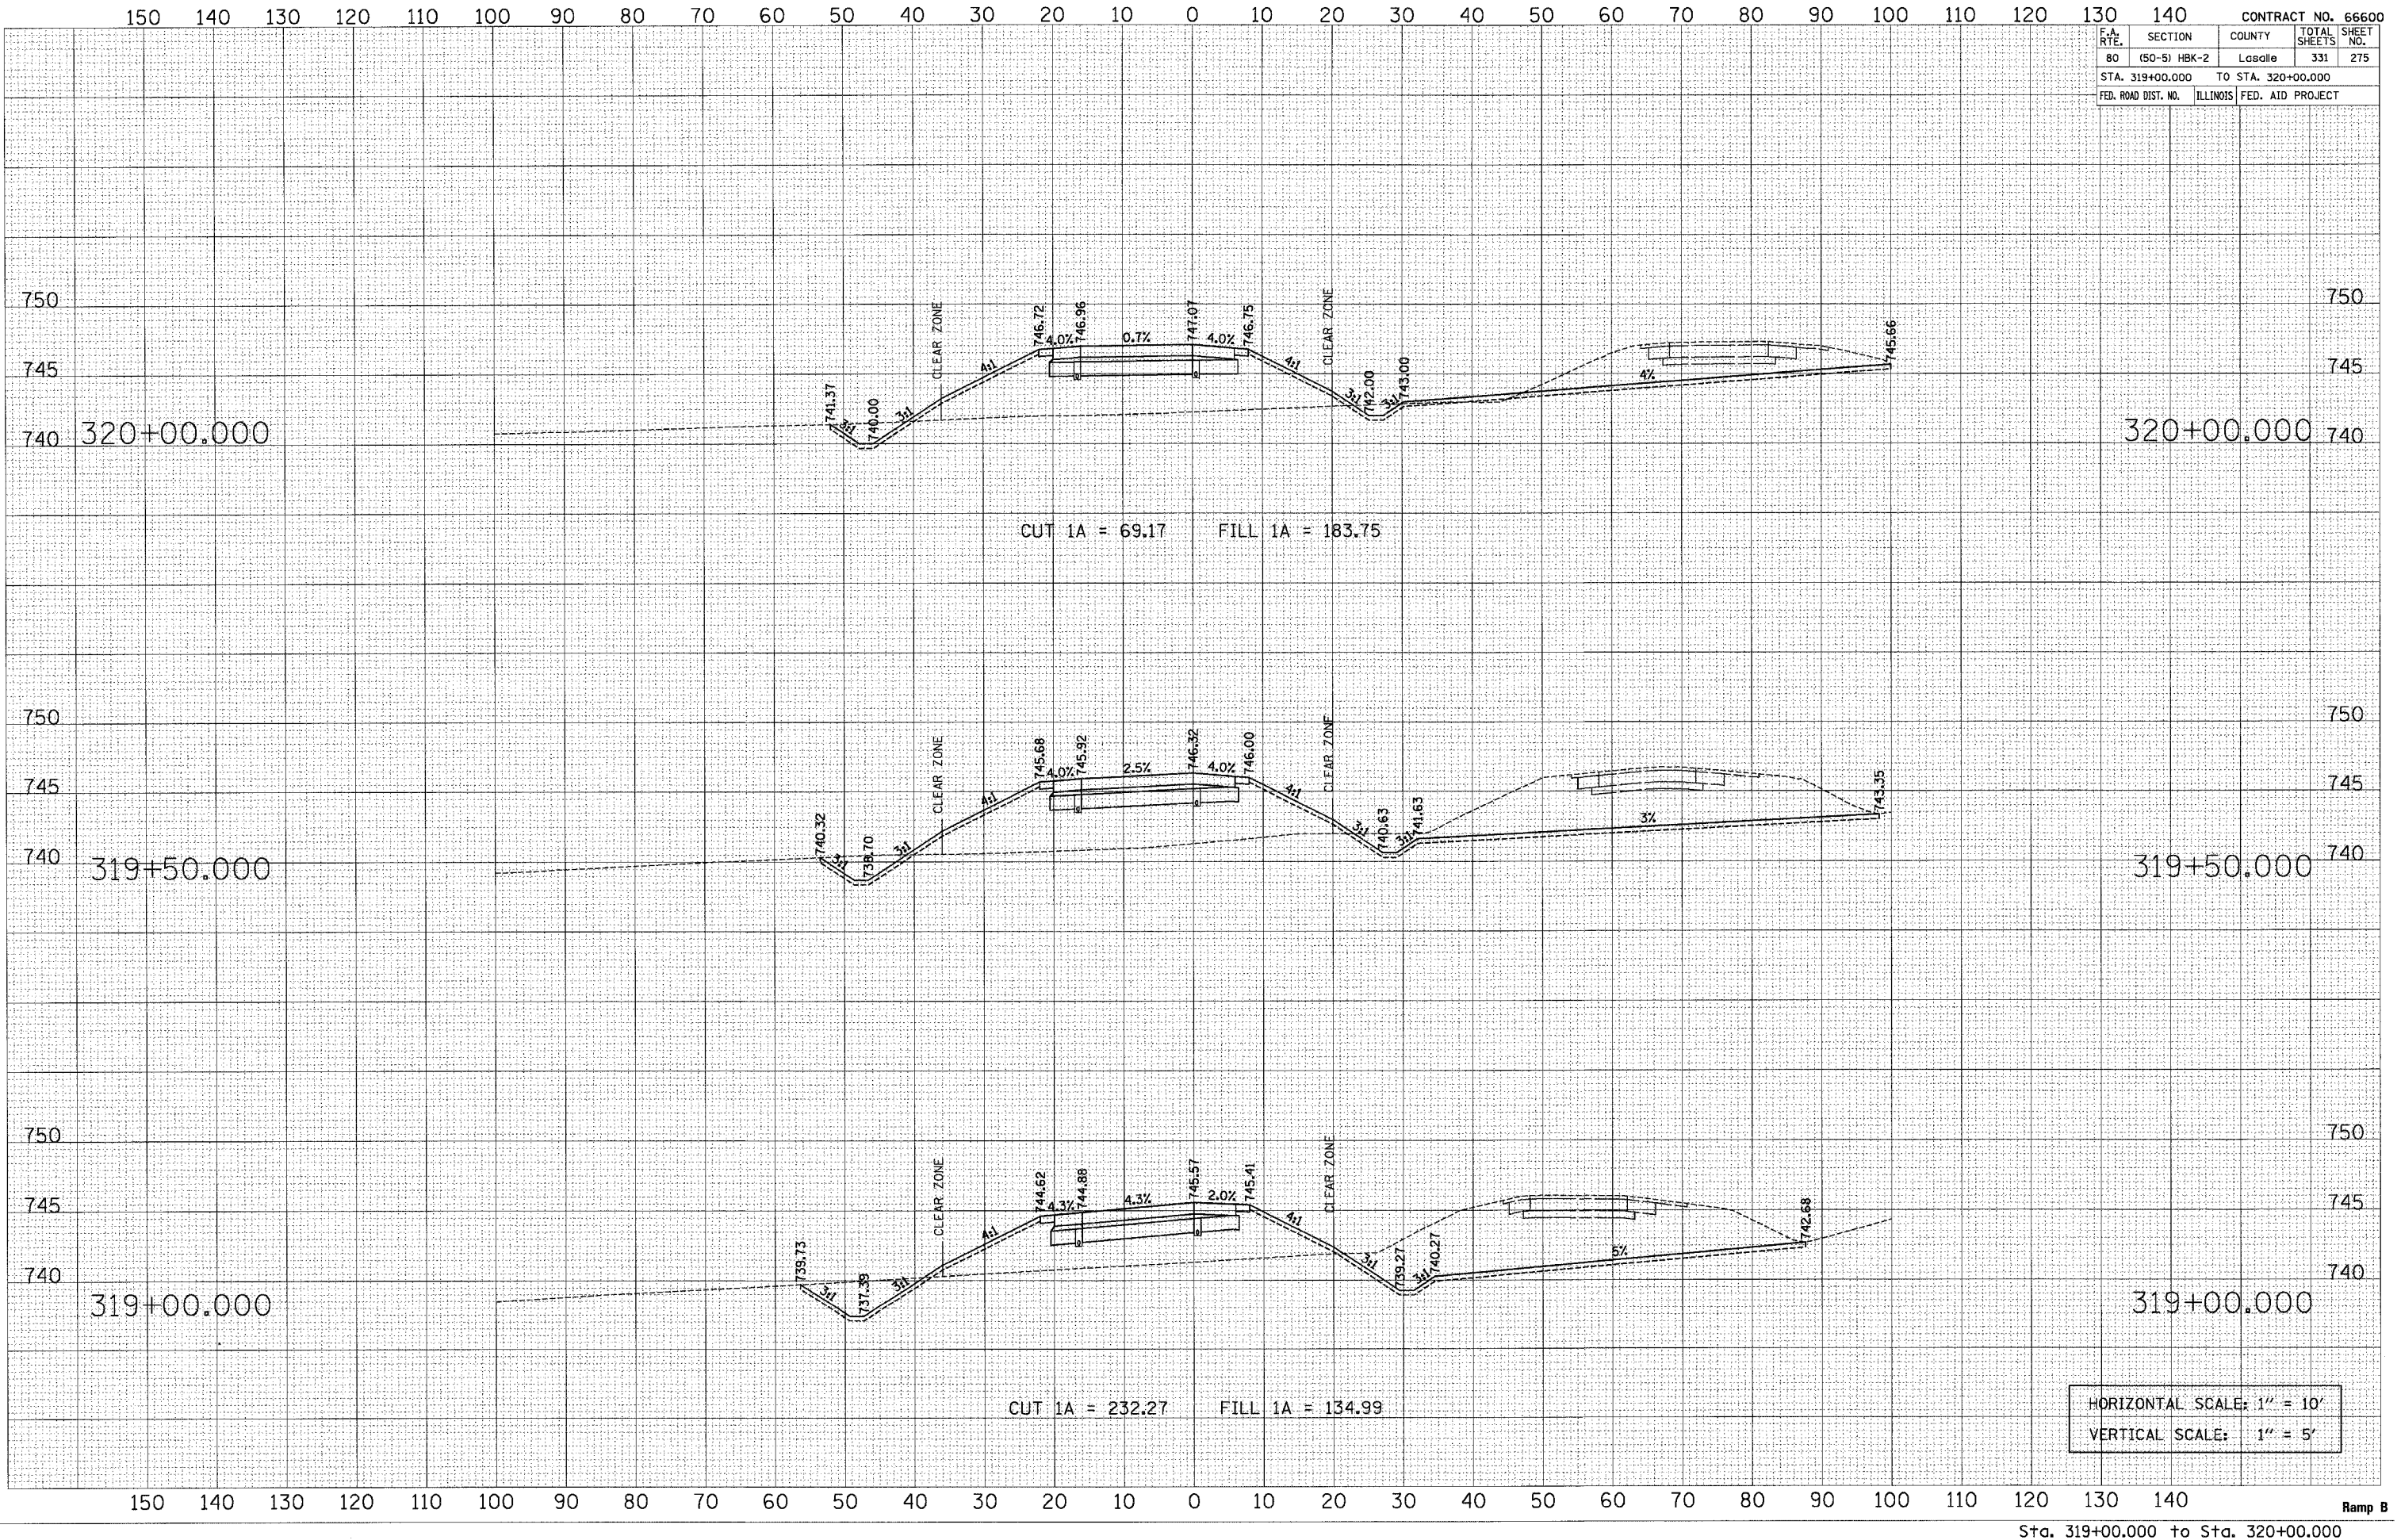

HORIZONTAL SCALE: 1" = 10'
 VERTICAL SCALE: 1" = 5'