


F.A. RTE.	SECTION	COUNTY	TOTAL SHEETS	SHEET NO.
80	(50-5) HBK-2	LaSalle	331	283
STA. 405+50.000		TO STA. 406+50.000		
FED. ROAD DIST. NO.		ILLINOIS	FED. AID PROJECT	

FINL SURVEY	SURVEYED	BY	DATE
NOTE BOOK	PLOTTED		
NO.	TEMPLATE		
	AREAS CHECKED		

ORIGINAL SURVEY	SURVEYED	BY	DATE
NOTE BOOK	PLOTTED		
NO.	TEMPLATE		
	AREAS CHECKED		

PLOT DATE = 11/1/2007
 FILE NAME = ramp_c.dwg
 USER NAME = jgammann

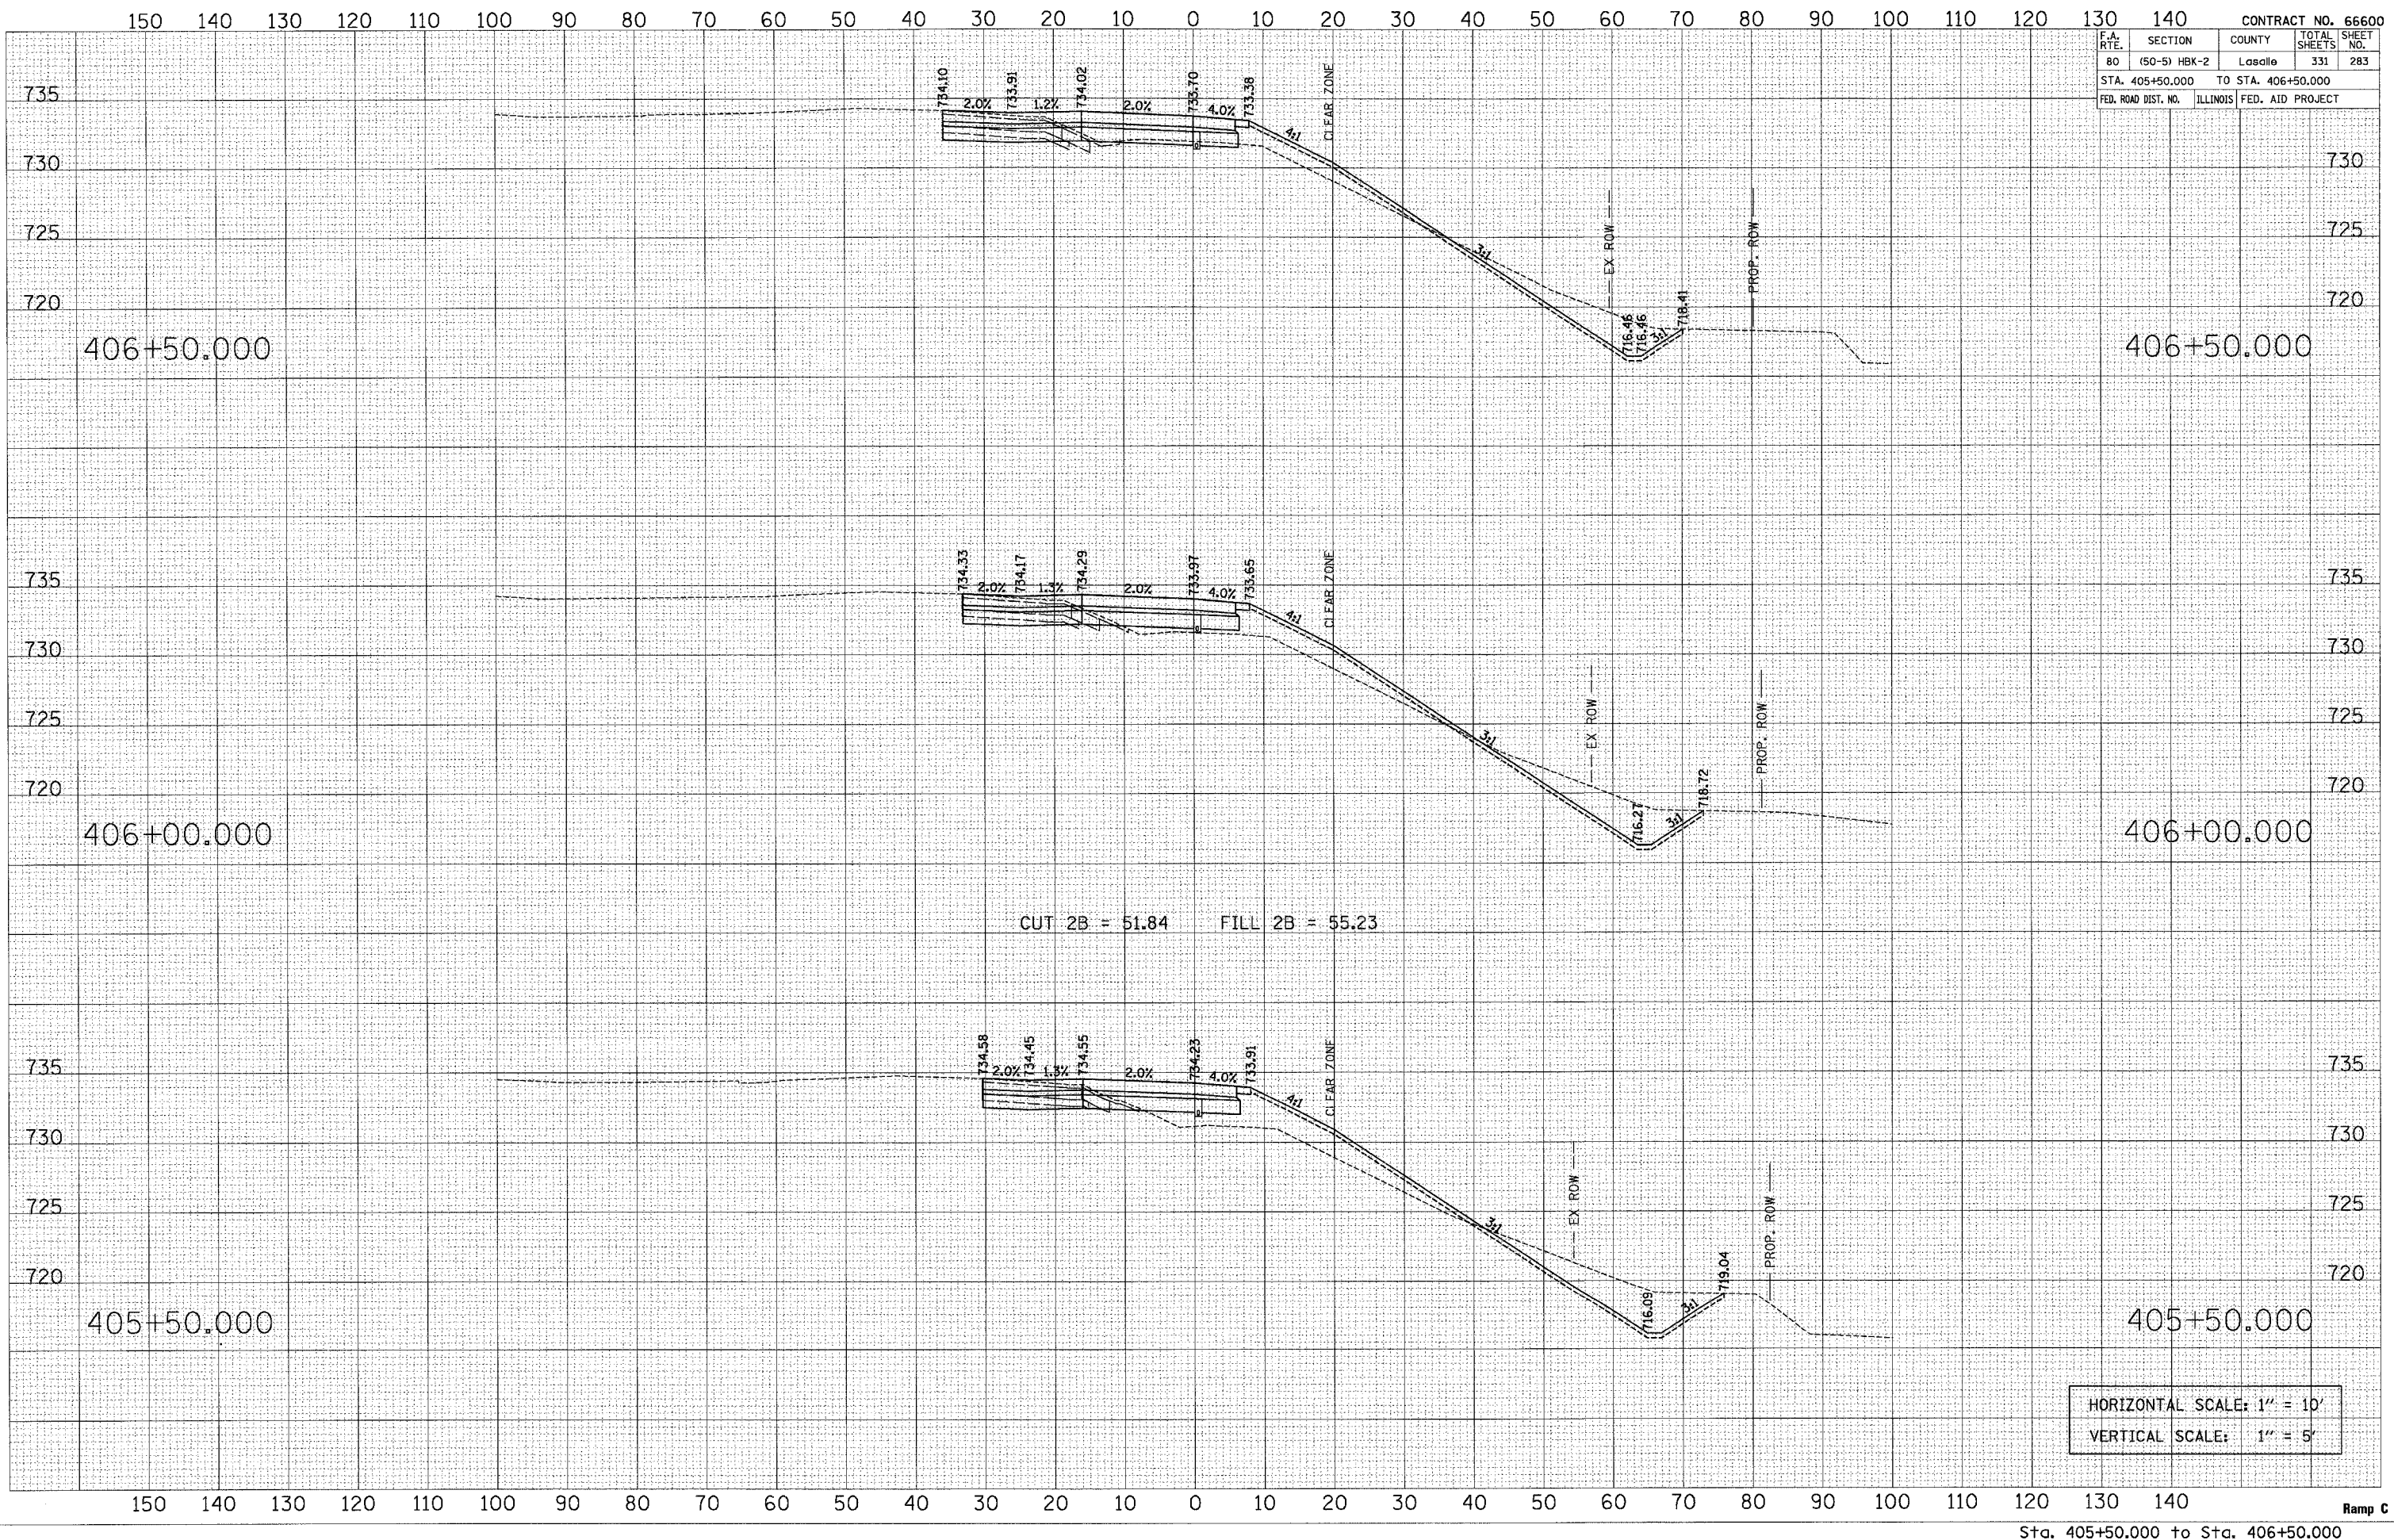

HORIZONTAL SCALE: 1" = 10'
 VERTICAL SCALE: 1" = 5'