


F.A. RTE.	SECTION	COUNTY	TOTAL SHEETS	SHEET NO.
80	(50-5) HBK-2	LaSalle	331	284
STA. 407+00.000		TO STA. 407+50.000		
FED. ROAD DIST. NO.		ILLINOIS	FED. AID PROJECT	

DATE	
BY	
SURVEYED	
PLOTTED	
TEMPLATE	
NOTE BOOK	
AREAS CHECKED	
NO.	

DATE	
BY	
SURVEYED	
PLOTTED	
TEMPLATE	
NOTE BOOK	
AREAS CHECKED	
NO.	

PLOT DATE = 11/11/2007
 FILE NAME = ramp_c.dwg
 USER NAME = graham

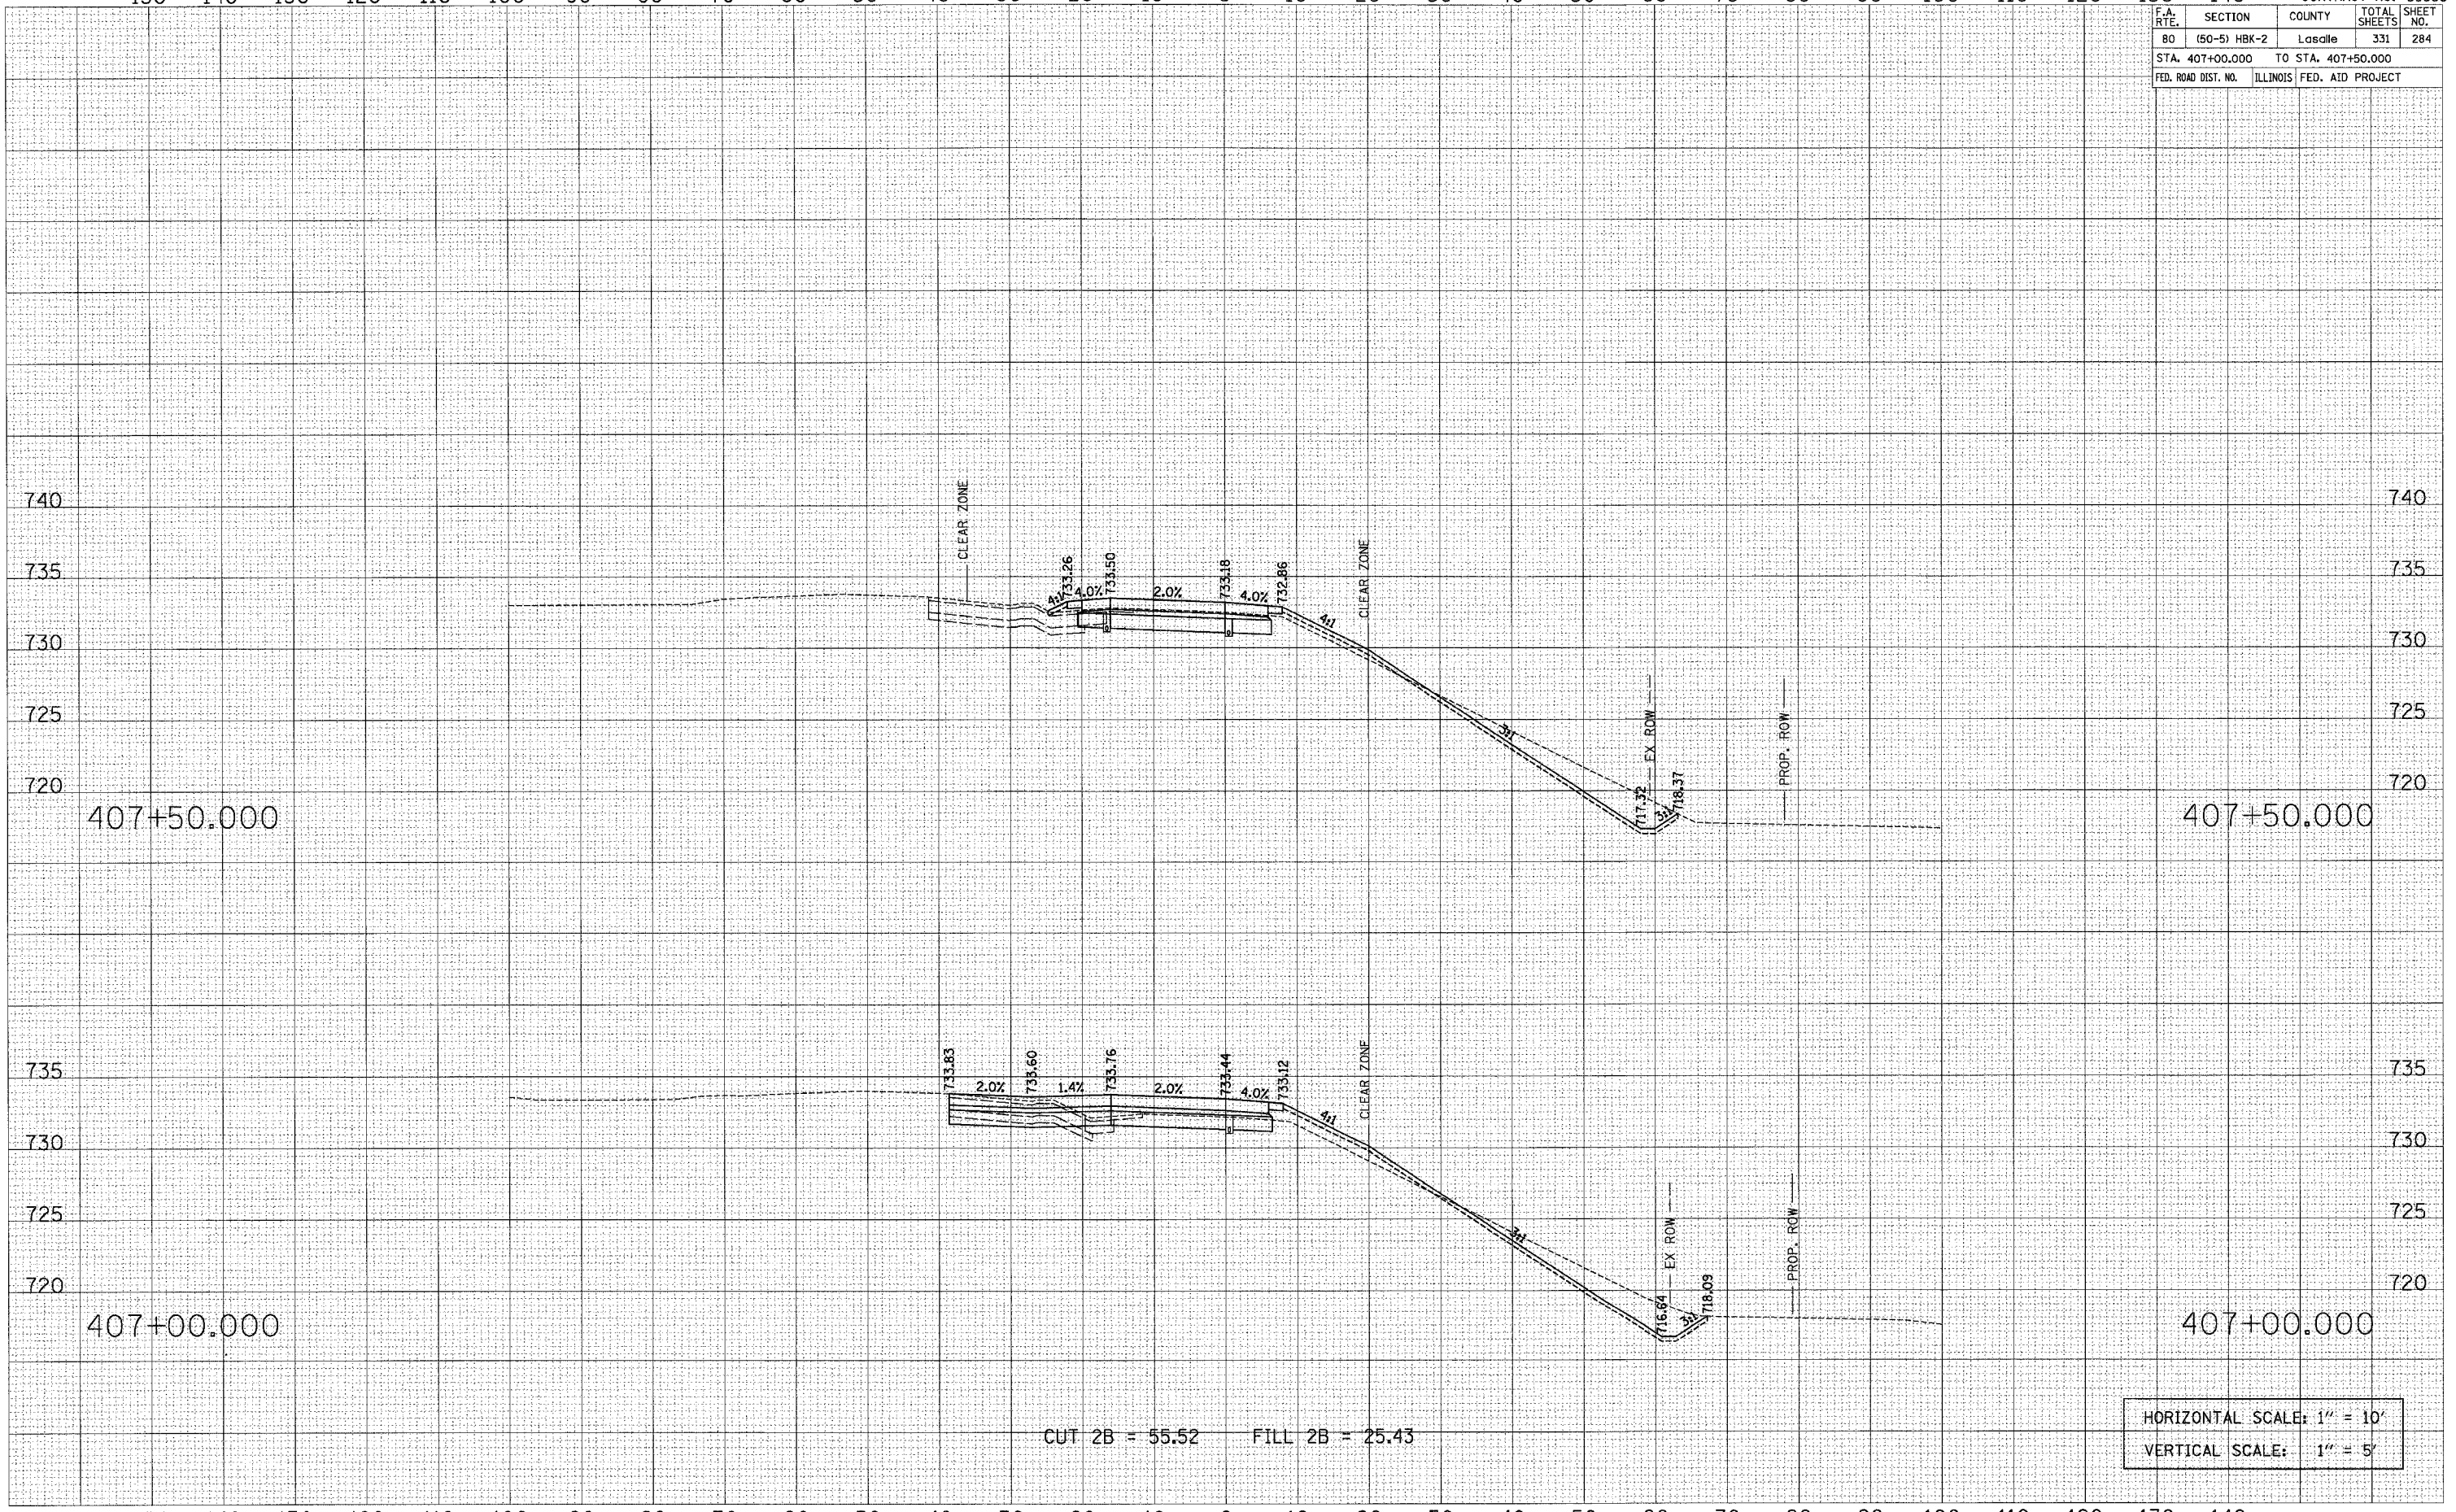

CUT 2B = 55.52 FILL 2B = 25.43

HORIZONTAL SCALE: 1" = 10'
 VERTICAL SCALE: 1" = 5'