


F.A. RTE.	SECTION	COUNTY	TOTAL SHEETS	SHEET NO.
80	(50-5) HBK-2	Lasalle	331	286
STA. 409+00.000		TO STA. 409+50.000		
FED. ROAD DIST. NO.		ILLINOIS FED. AID PROJECT		

BY	DATE
FINL SURVEY	SURVEYED
NO. _____	PLOTTED
NOTE BOOK	TEMPLATE
NO. _____	AREAS CHECKED

BY	DATE
ORIGINAL SURVEY	SURVEYED
NO. _____	PLOTTED
NOTE BOOK	TEMPLATE
NO. _____	AREAS CHECKED

PLOT DATE = 11/17/2007
 FILE NAME = ramp_c.dwg
 USER NAME = graham

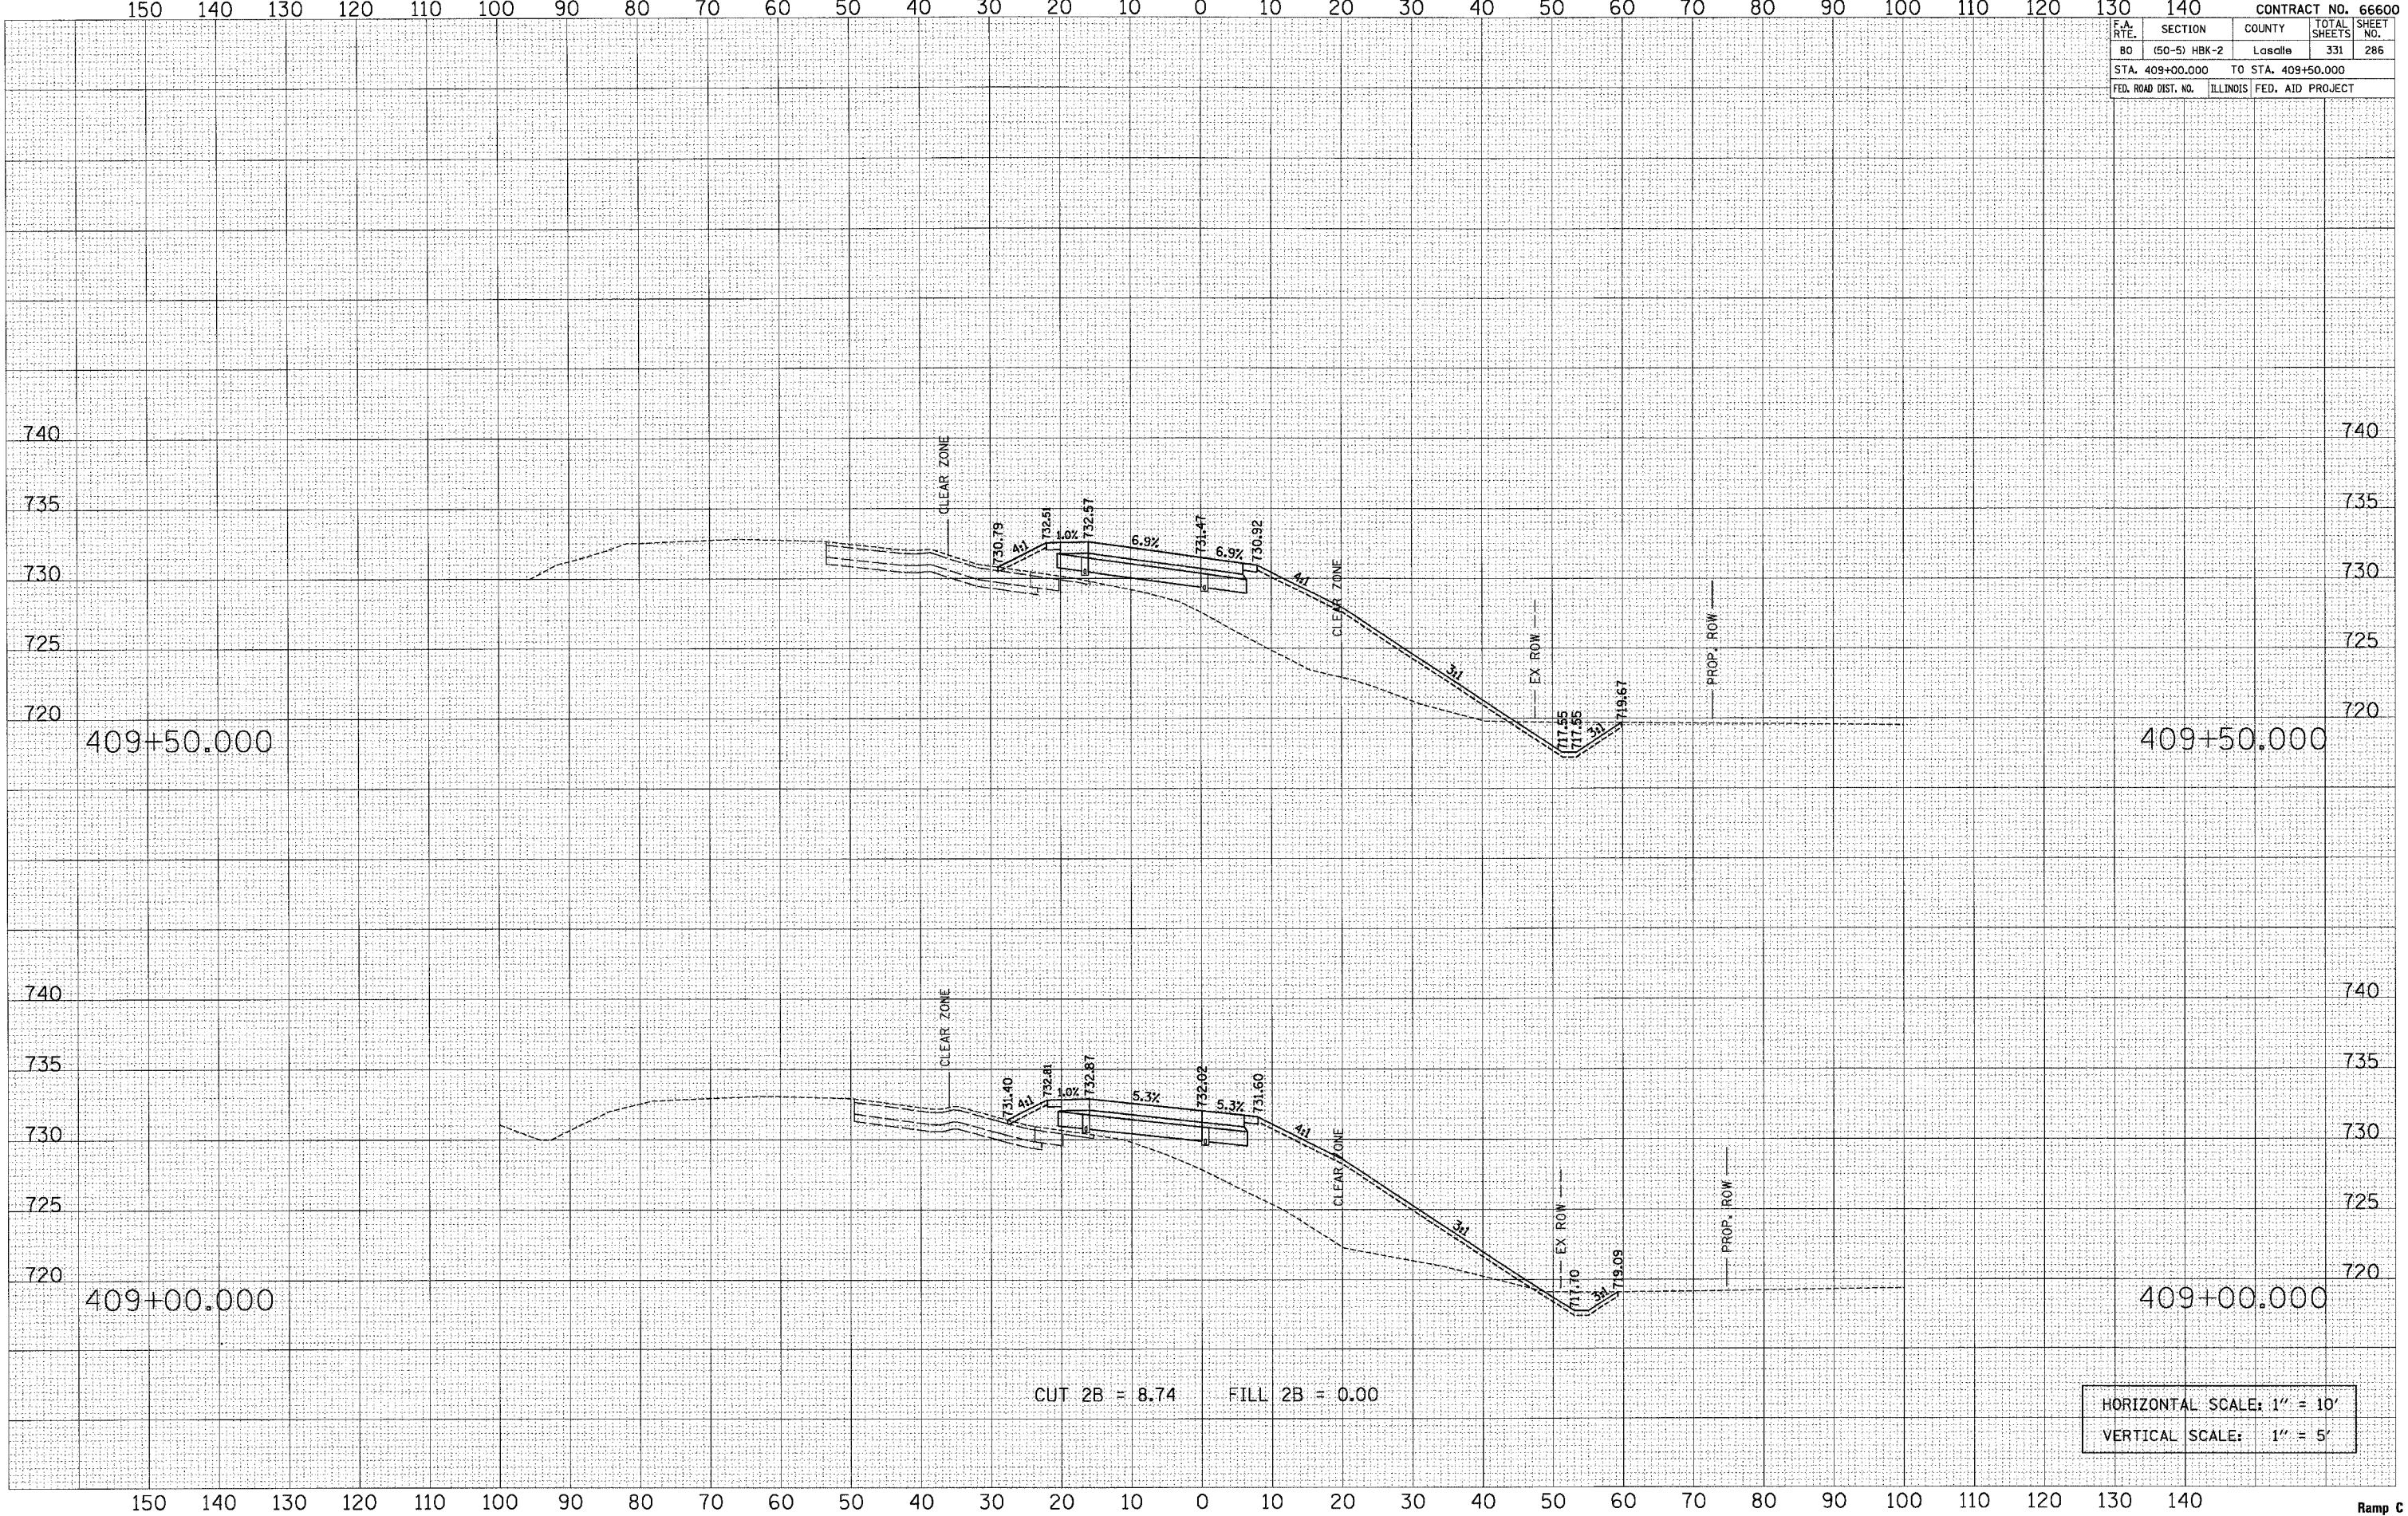

HORIZONTAL SCALE: 1" = 10'
 VERTICAL SCALE: 1" = 5'