


F.A. RTE.	SECTION	COUNTY	TOTAL SHEETS	SHEET NO.
80	(50-5) HBK-2	Lasalle	331	291
STA. 415+50.000 TO STA. 416+50.000				
FED. ROAD DIST. NO. ILLINOIS FED. AID PROJECT				

FINAL SURVEY	BY	DATE
NO. _____		
REVISIONS		
DATE		
BY		
NO.		

ORIGINAL SURVEY	BY	DATE
NO. _____		
REVISIONS		
DATE		
BY		
NO.		

PLOT DATE = 11/1/2007
 FILE NAME = ramp_c.dwg
 PLOT SCALE = 1/8"=1'-0"
 USER NAME = gsharman

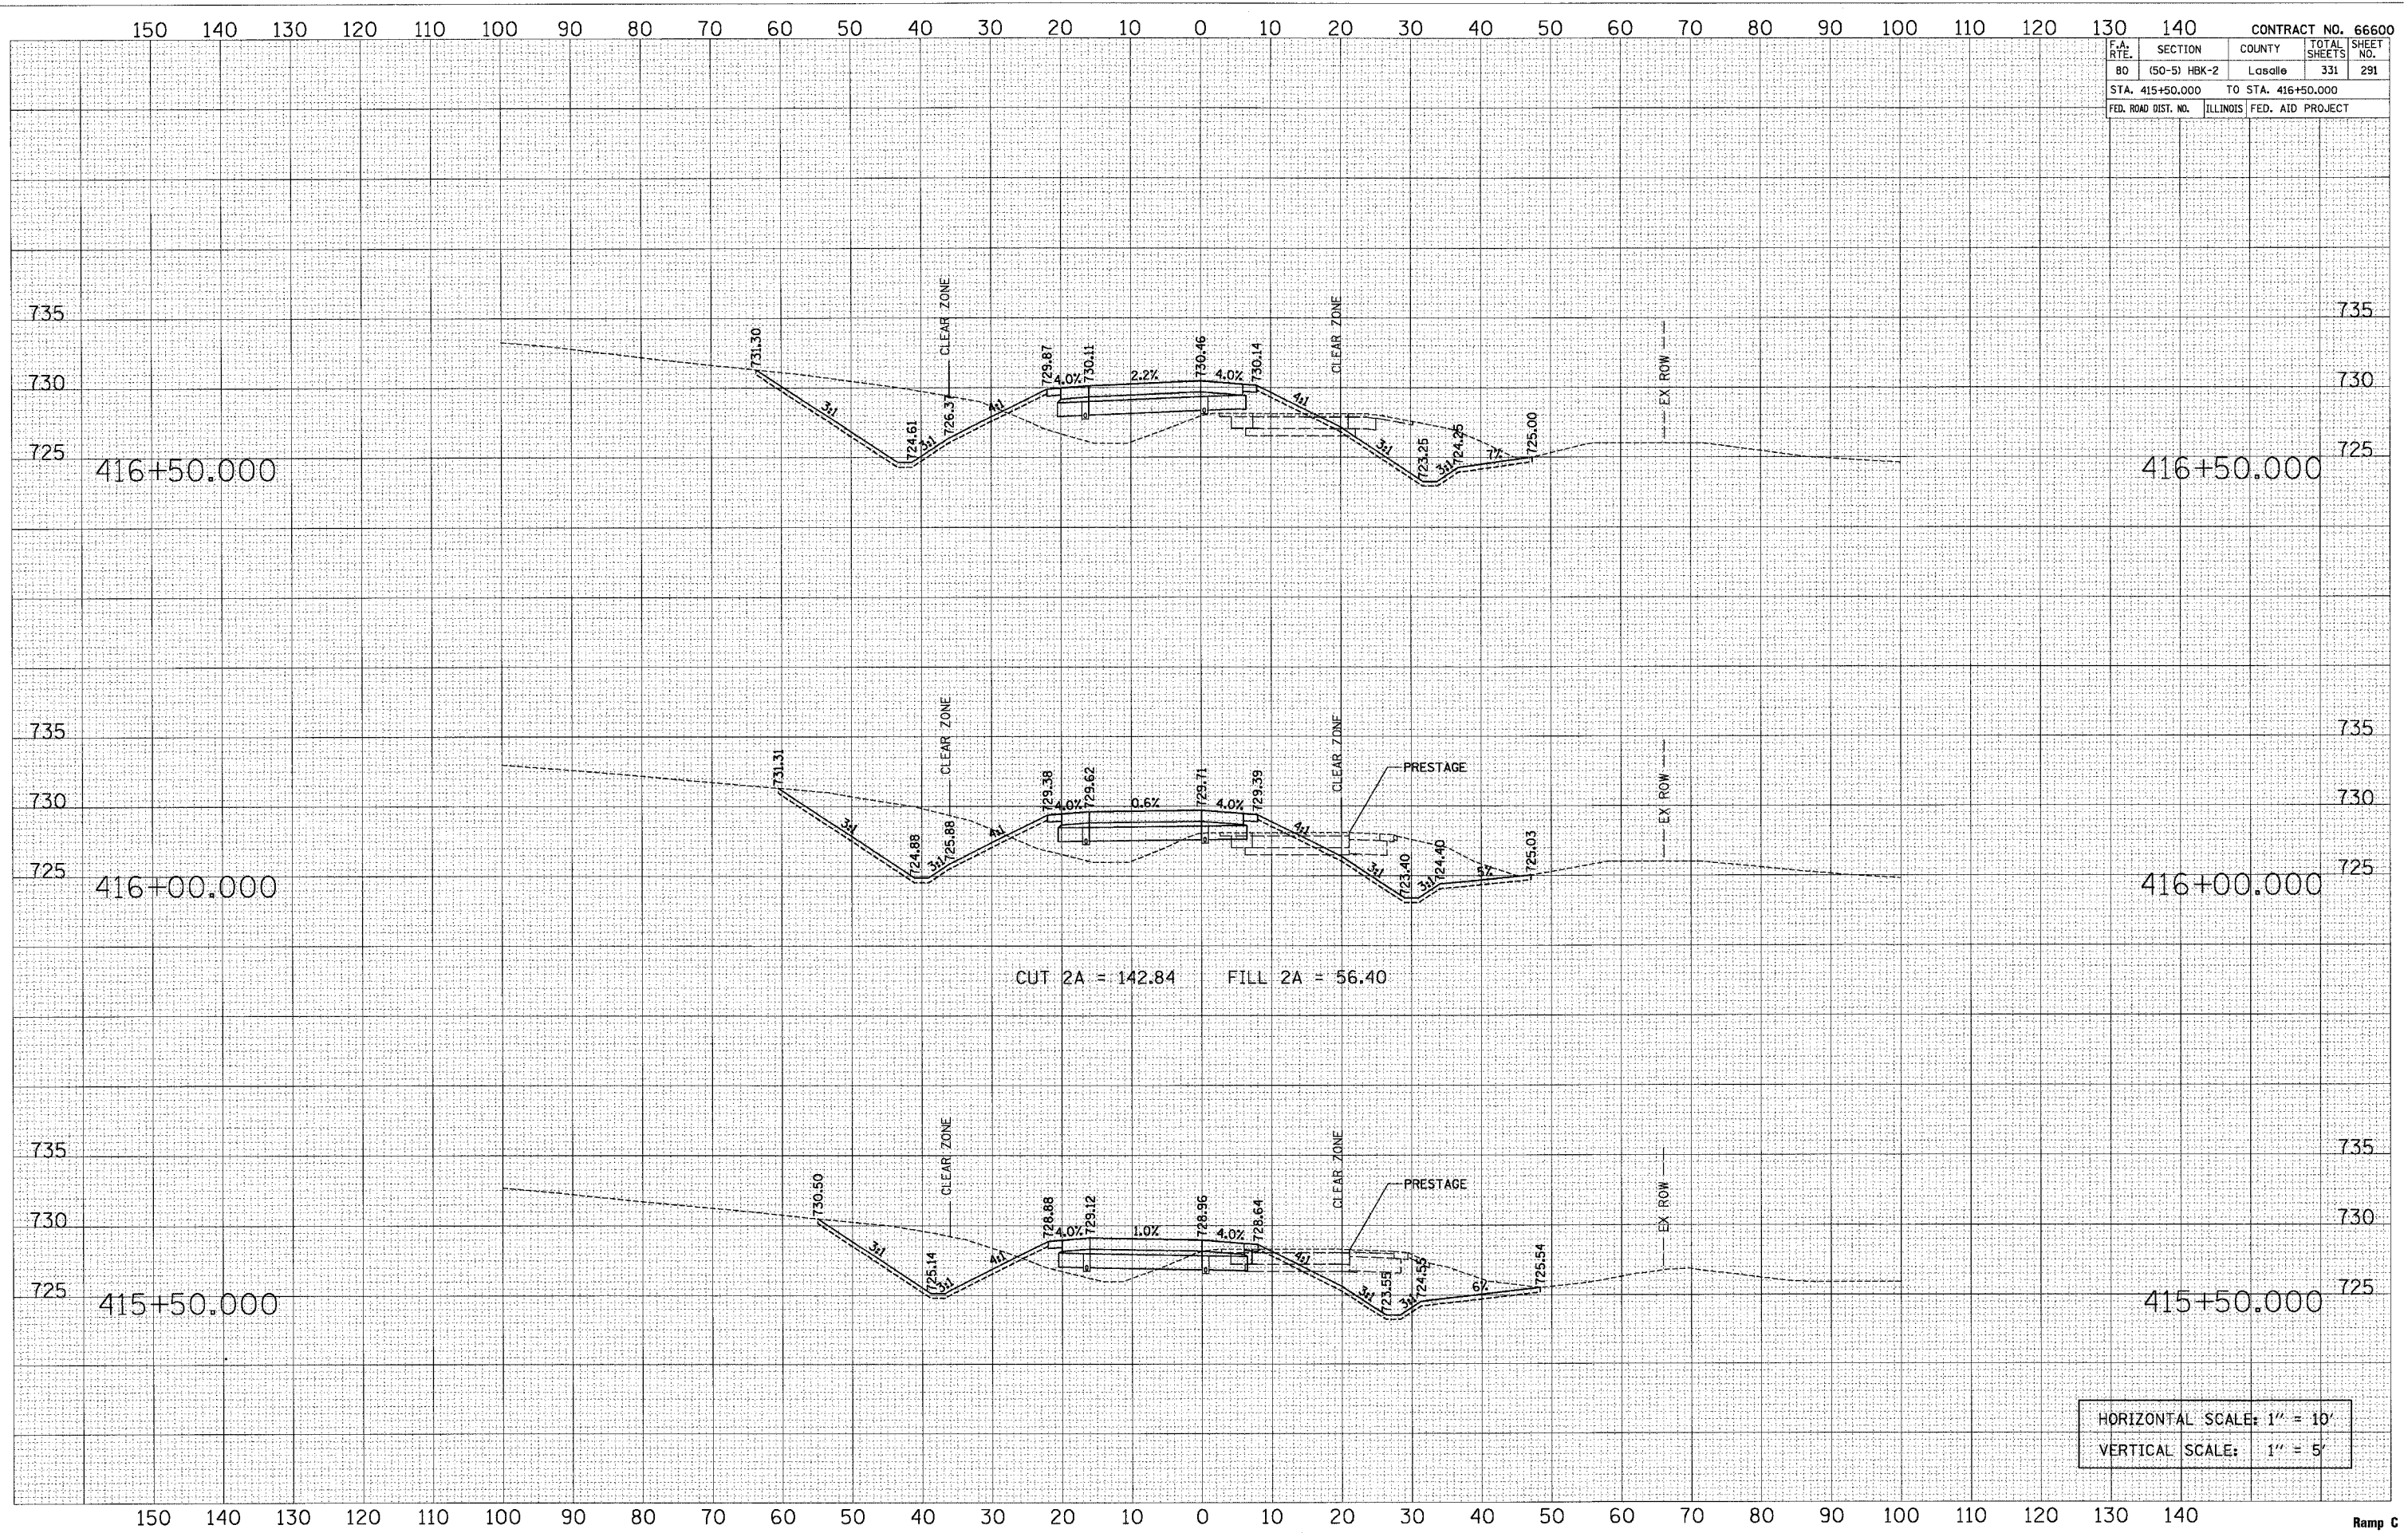

CUT 2A = 142.84 FILL 2A = 56.40

HORIZONTAL SCALE: 1" = 10'
 VERTICAL SCALE: 1" = 5'