


F.A. RTE.	SECTION	COUNTY	TOTAL SHEETS	SHEET NO.
80	(50-5) HBK-2	LaSalle	331	294
STA. 420+00.000 TO STA. 420+50.000				
FED. ROAD DIST. NO. ILLINOIS FED. AID PROJECT				

DATE	BY

DATE	BY

PLOT DATE = 11/1/2007  
FILE NAME = temp\_c.dwg  
USER NAME = graham

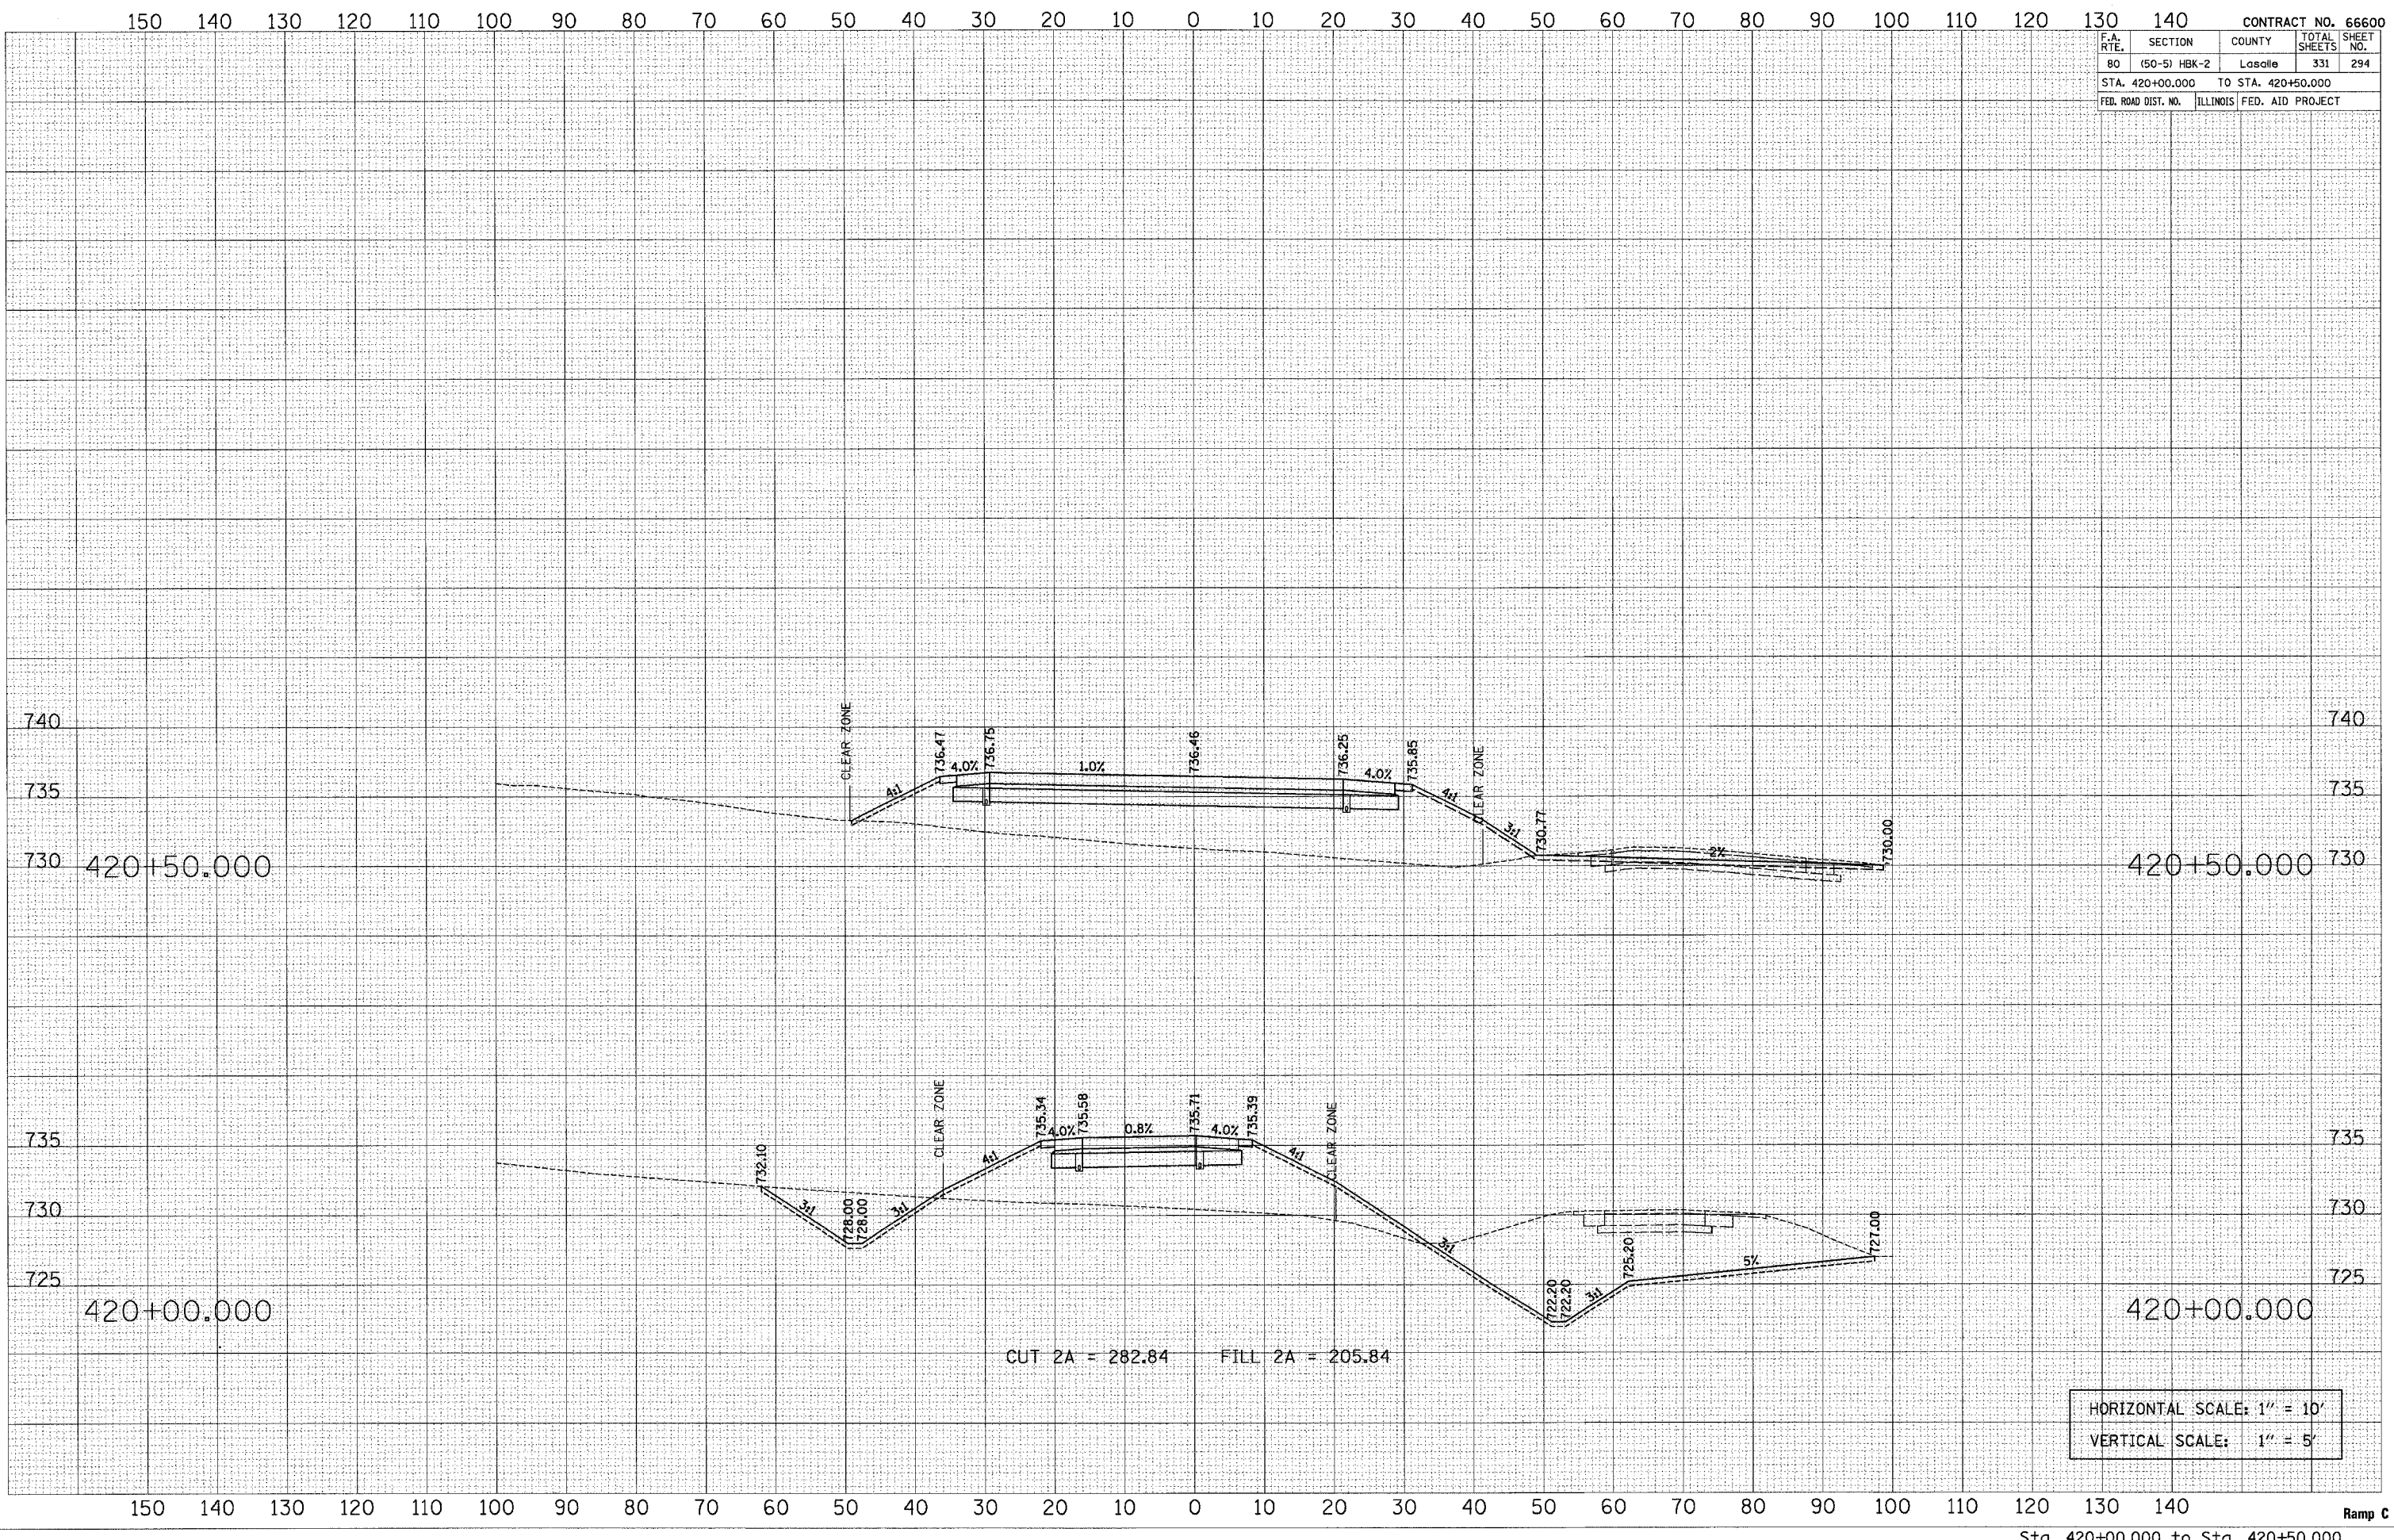

HORIZONTAL SCALE: 1" = 10'  
VERTICAL SCALE: 1" = 5'