


F.A. RITE.	SECTION	COUNTY	TOTAL SHEETS	SHEET NO.
80	(50-5) HBK-2	Logan	331	295
STA. 4016+00.000 TO STA. 4017+00.000				
FED. ROAD DIST. NO. ILLINOIS FED. AID PROJECT				

FINAL SURVEY	DATE
SURVEYED	
PLOTTED	
TEMPLATE	
NOTED	
AREAS CHECKED	
NO.	

ORIGINAL SURVEY	DATE
SURVEYED	
PLOTTED	
TEMPLATE	
NOTED	
AREAS CHECKED	
NO.	

PLOT DATE = 11/17/2007
 FILE NAME = temp_ramp_c.dwg
 USER NAME = Spharman

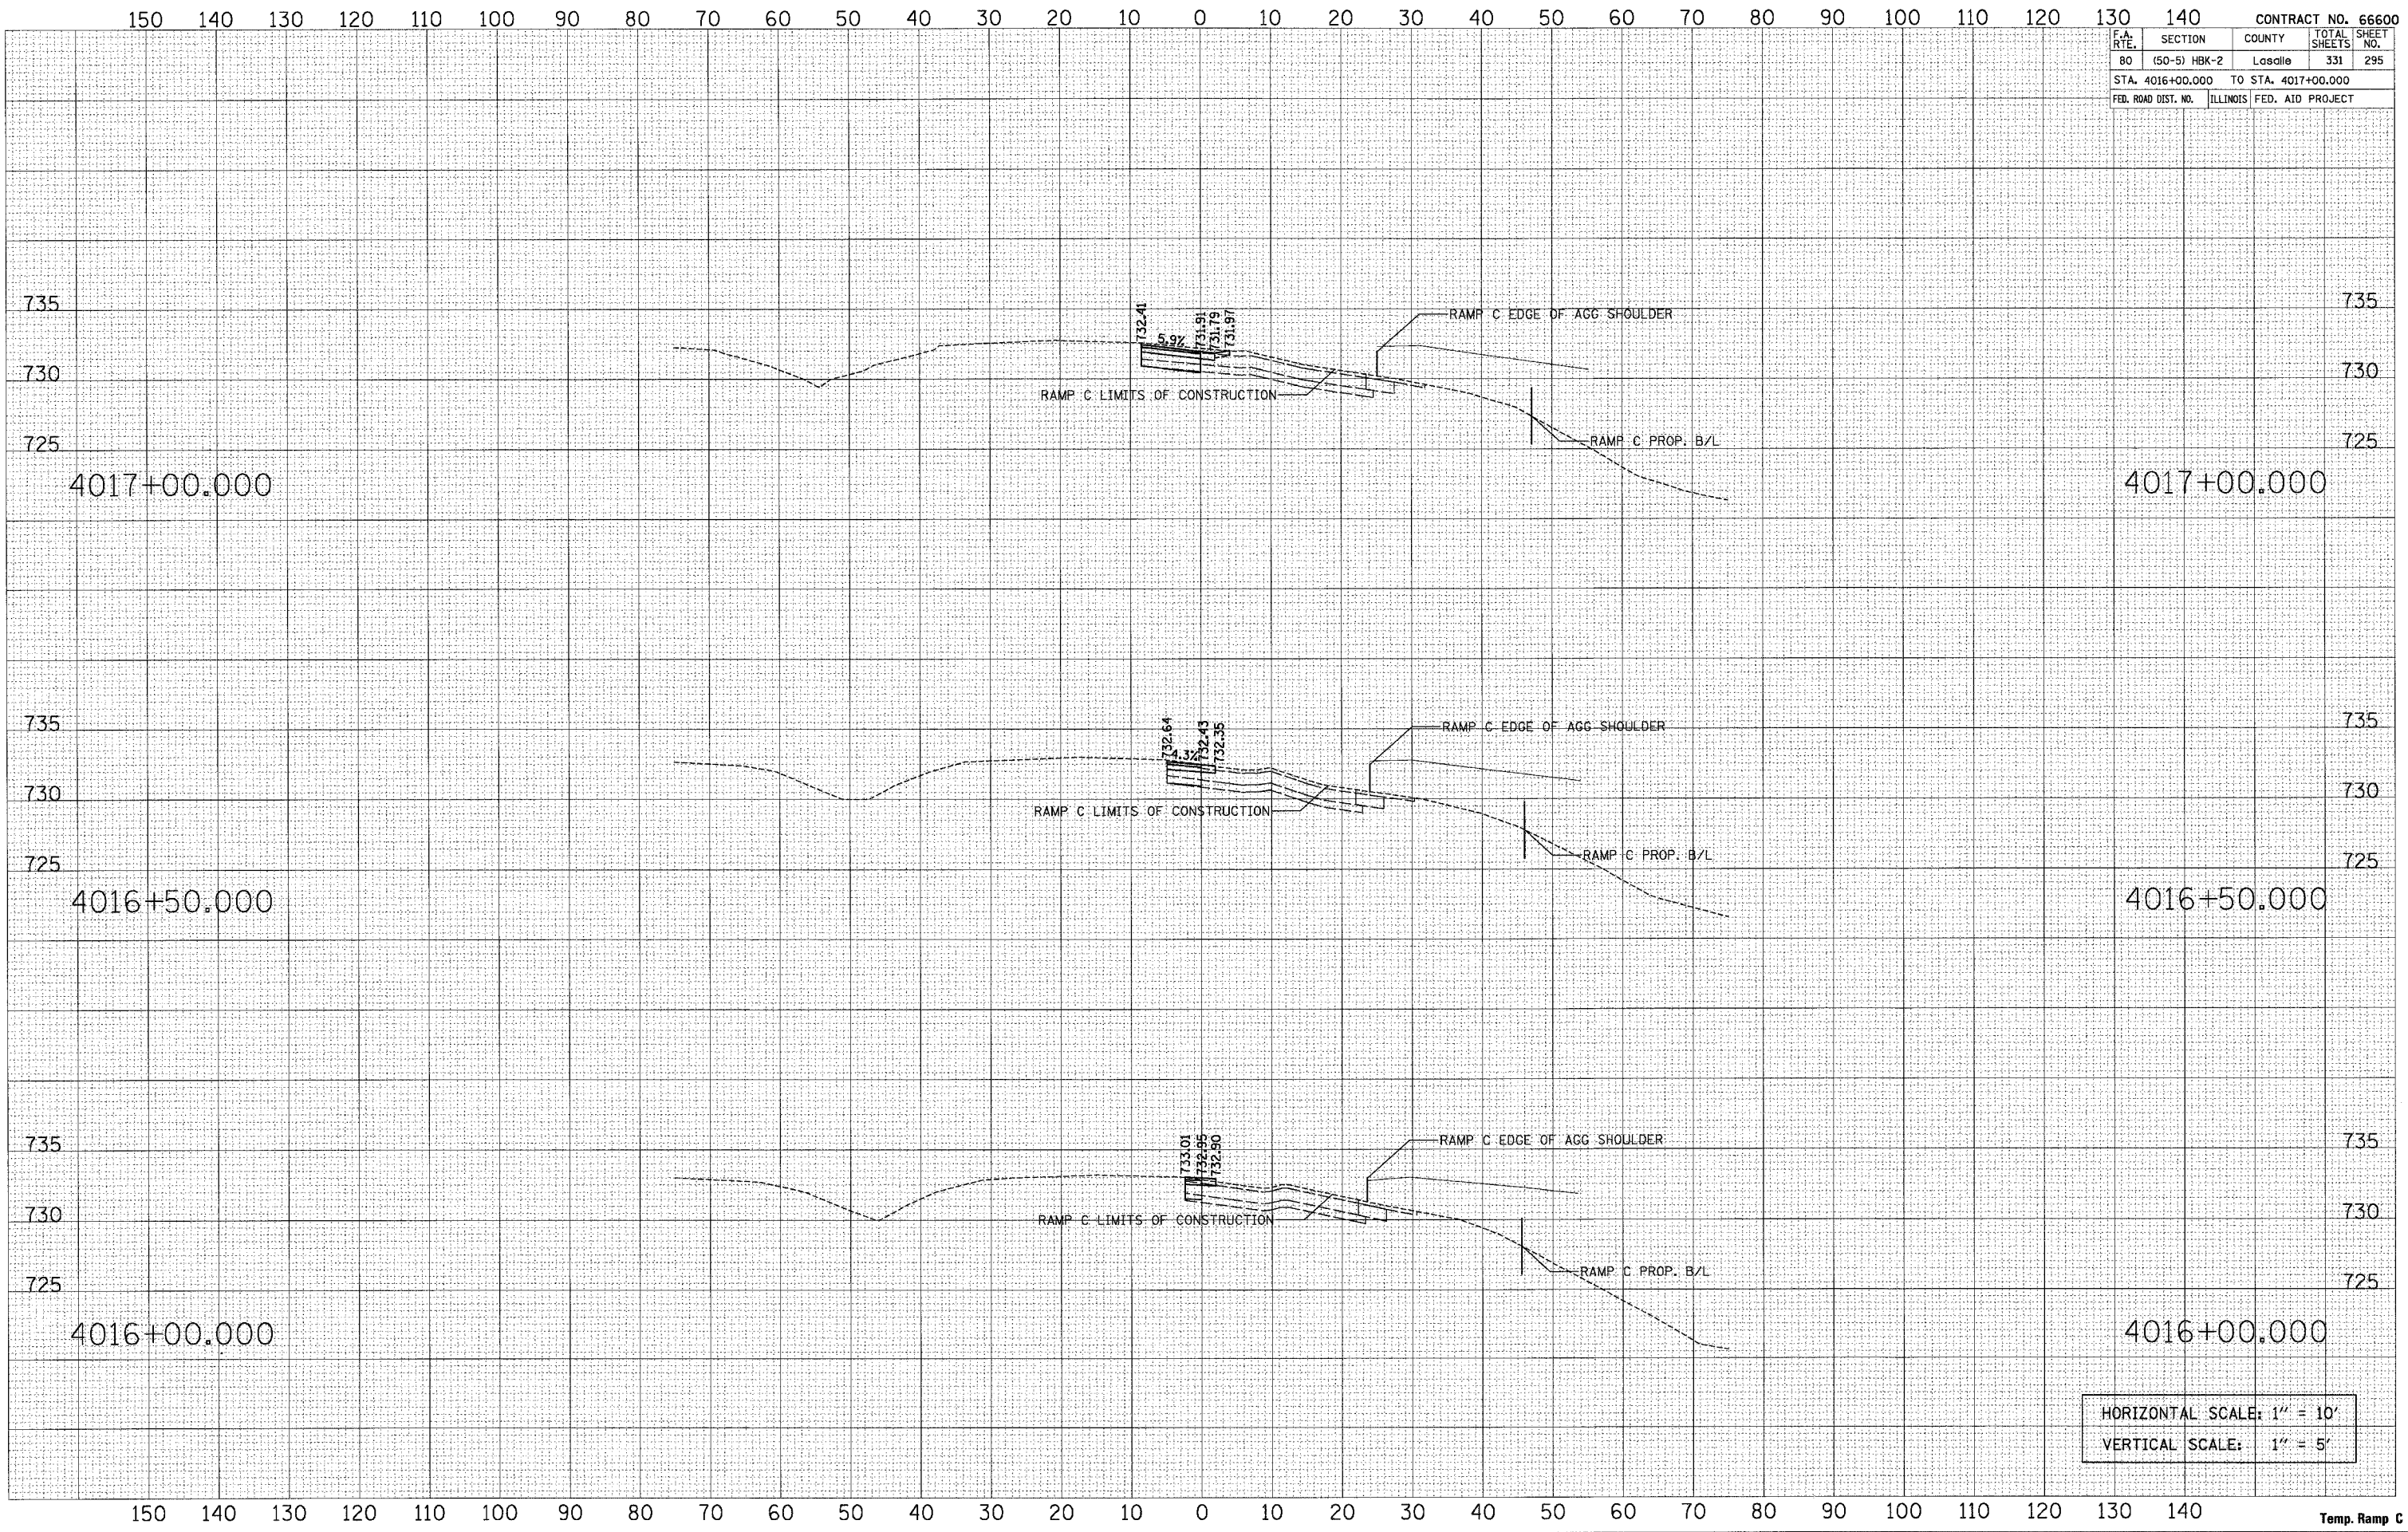

HORIZONTAL SCALE: 1" = 10'
 VERTICAL SCALE: 1" = 5'