


F.A. RTE.	SECTION	COUNTY	TOTAL SHEETS	SHEET NO.
80	(50-5) HBK-2	LaSalle	331	297
STA. 4019+00.000		TO STA. 4020+50.000		
FED. ROAD DIST. NO.		ILLINOIS	FED. AID PROJECT	

FINAL SURVEY BY DATE  
 SURVEYED BY DATE  
 PLOTTED BY DATE  
 NOTE BOOK NO.  
 TEMPLATE NO.  
 AREAS CHECKED

ORIGINAL SURVEY BY DATE  
 SURVEYED BY DATE  
 PLOTTED BY DATE  
 NOTE BOOK NO.  
 TEMPLATE NO.  
 AREAS CHECKED

PLOT DATE = 11/1/2007  
 FILE NAME = temp\_ramp\_c.dwg  
 USER NAME = jsparran

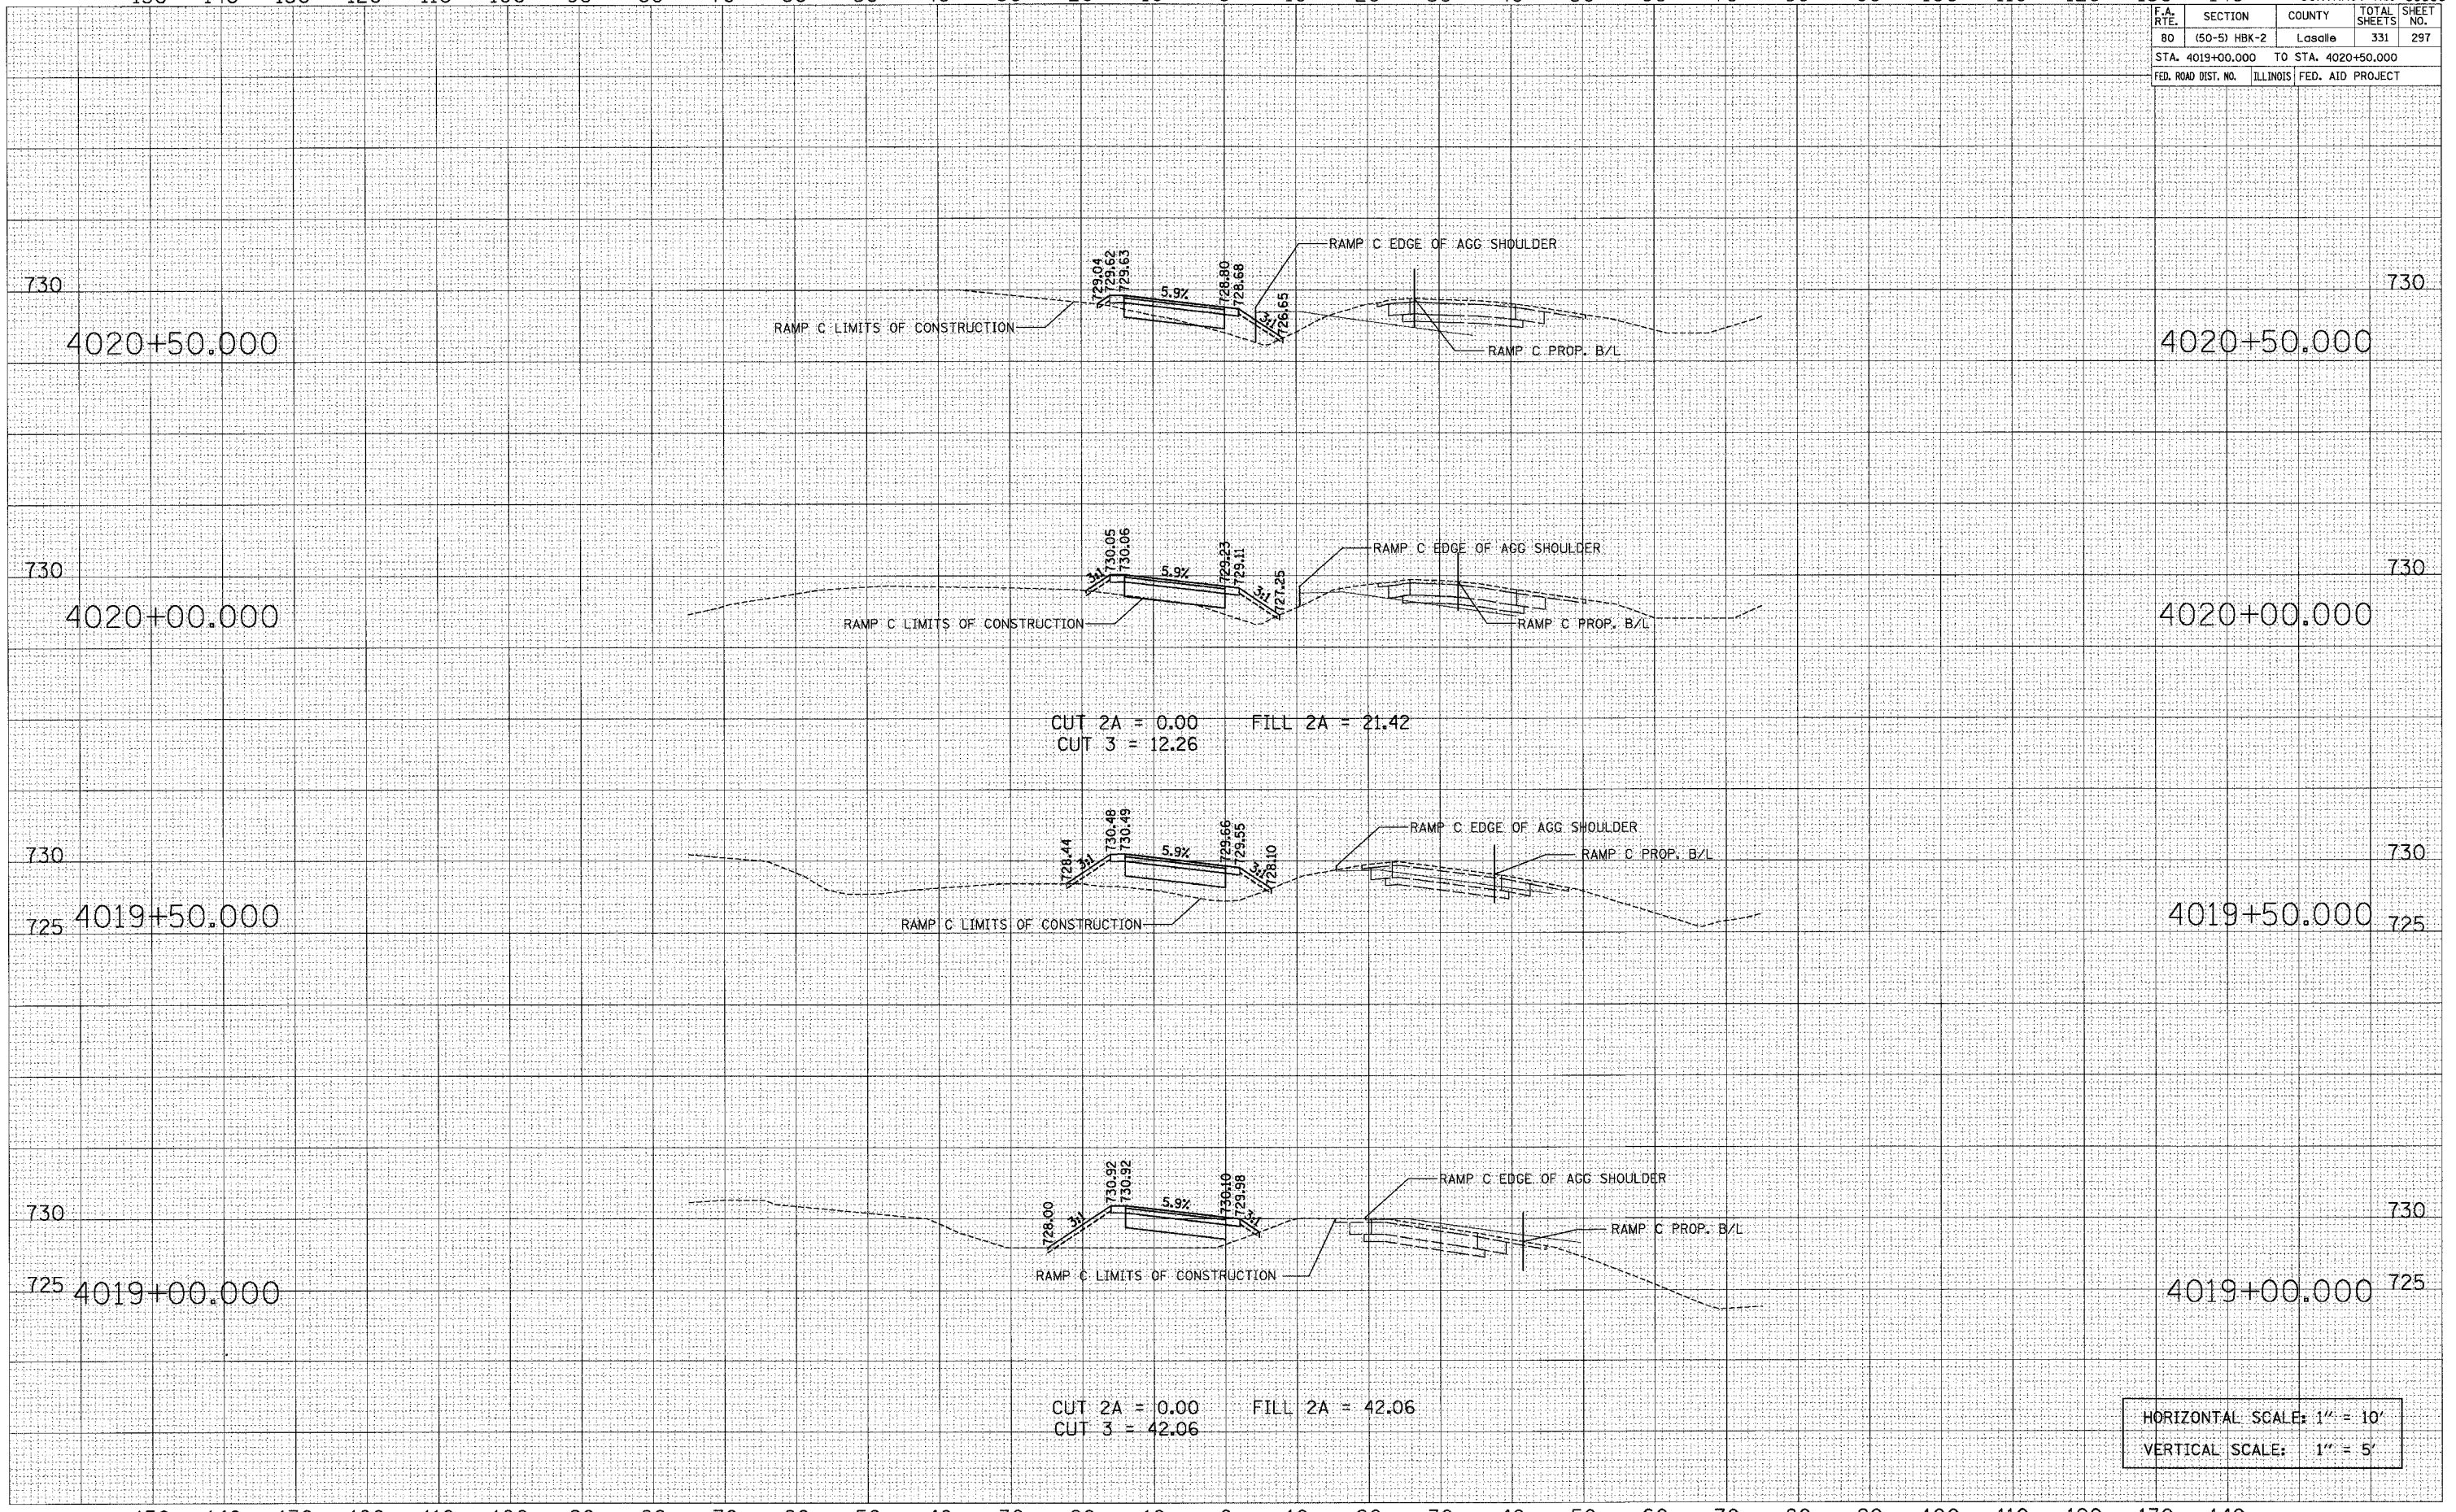

HORIZONTAL SCALE: 1" = 10'  
 VERTICAL SCALE: 1" = 5'