


F.A. RTE.	SECTION	COUNTY	TOTAL SHEETS	SHEET NO.
80	(50-5) HBK-2	Lasalle	331	299
STA. 501+00.000 TO STA. 501+50.000				
FED. ROAD DIST. NO. ILLINOIS			FED. AID PROJECT	

DATE	
BY	
DESIGNED	
PLOTTED	
NOTE BOOK	
AREAS CHECKED	
NO.	

DATE	
BY	
DESIGNED	
PLOTTED	
NOTE BOOK	
AREAS CHECKED	
NO.	

PLOT DATE = 11/1/2007
 FILE NAME = temp_d_pas.pks
 PLOT SCALE = 0.0000 / IN.
 USER NAME = gsherman

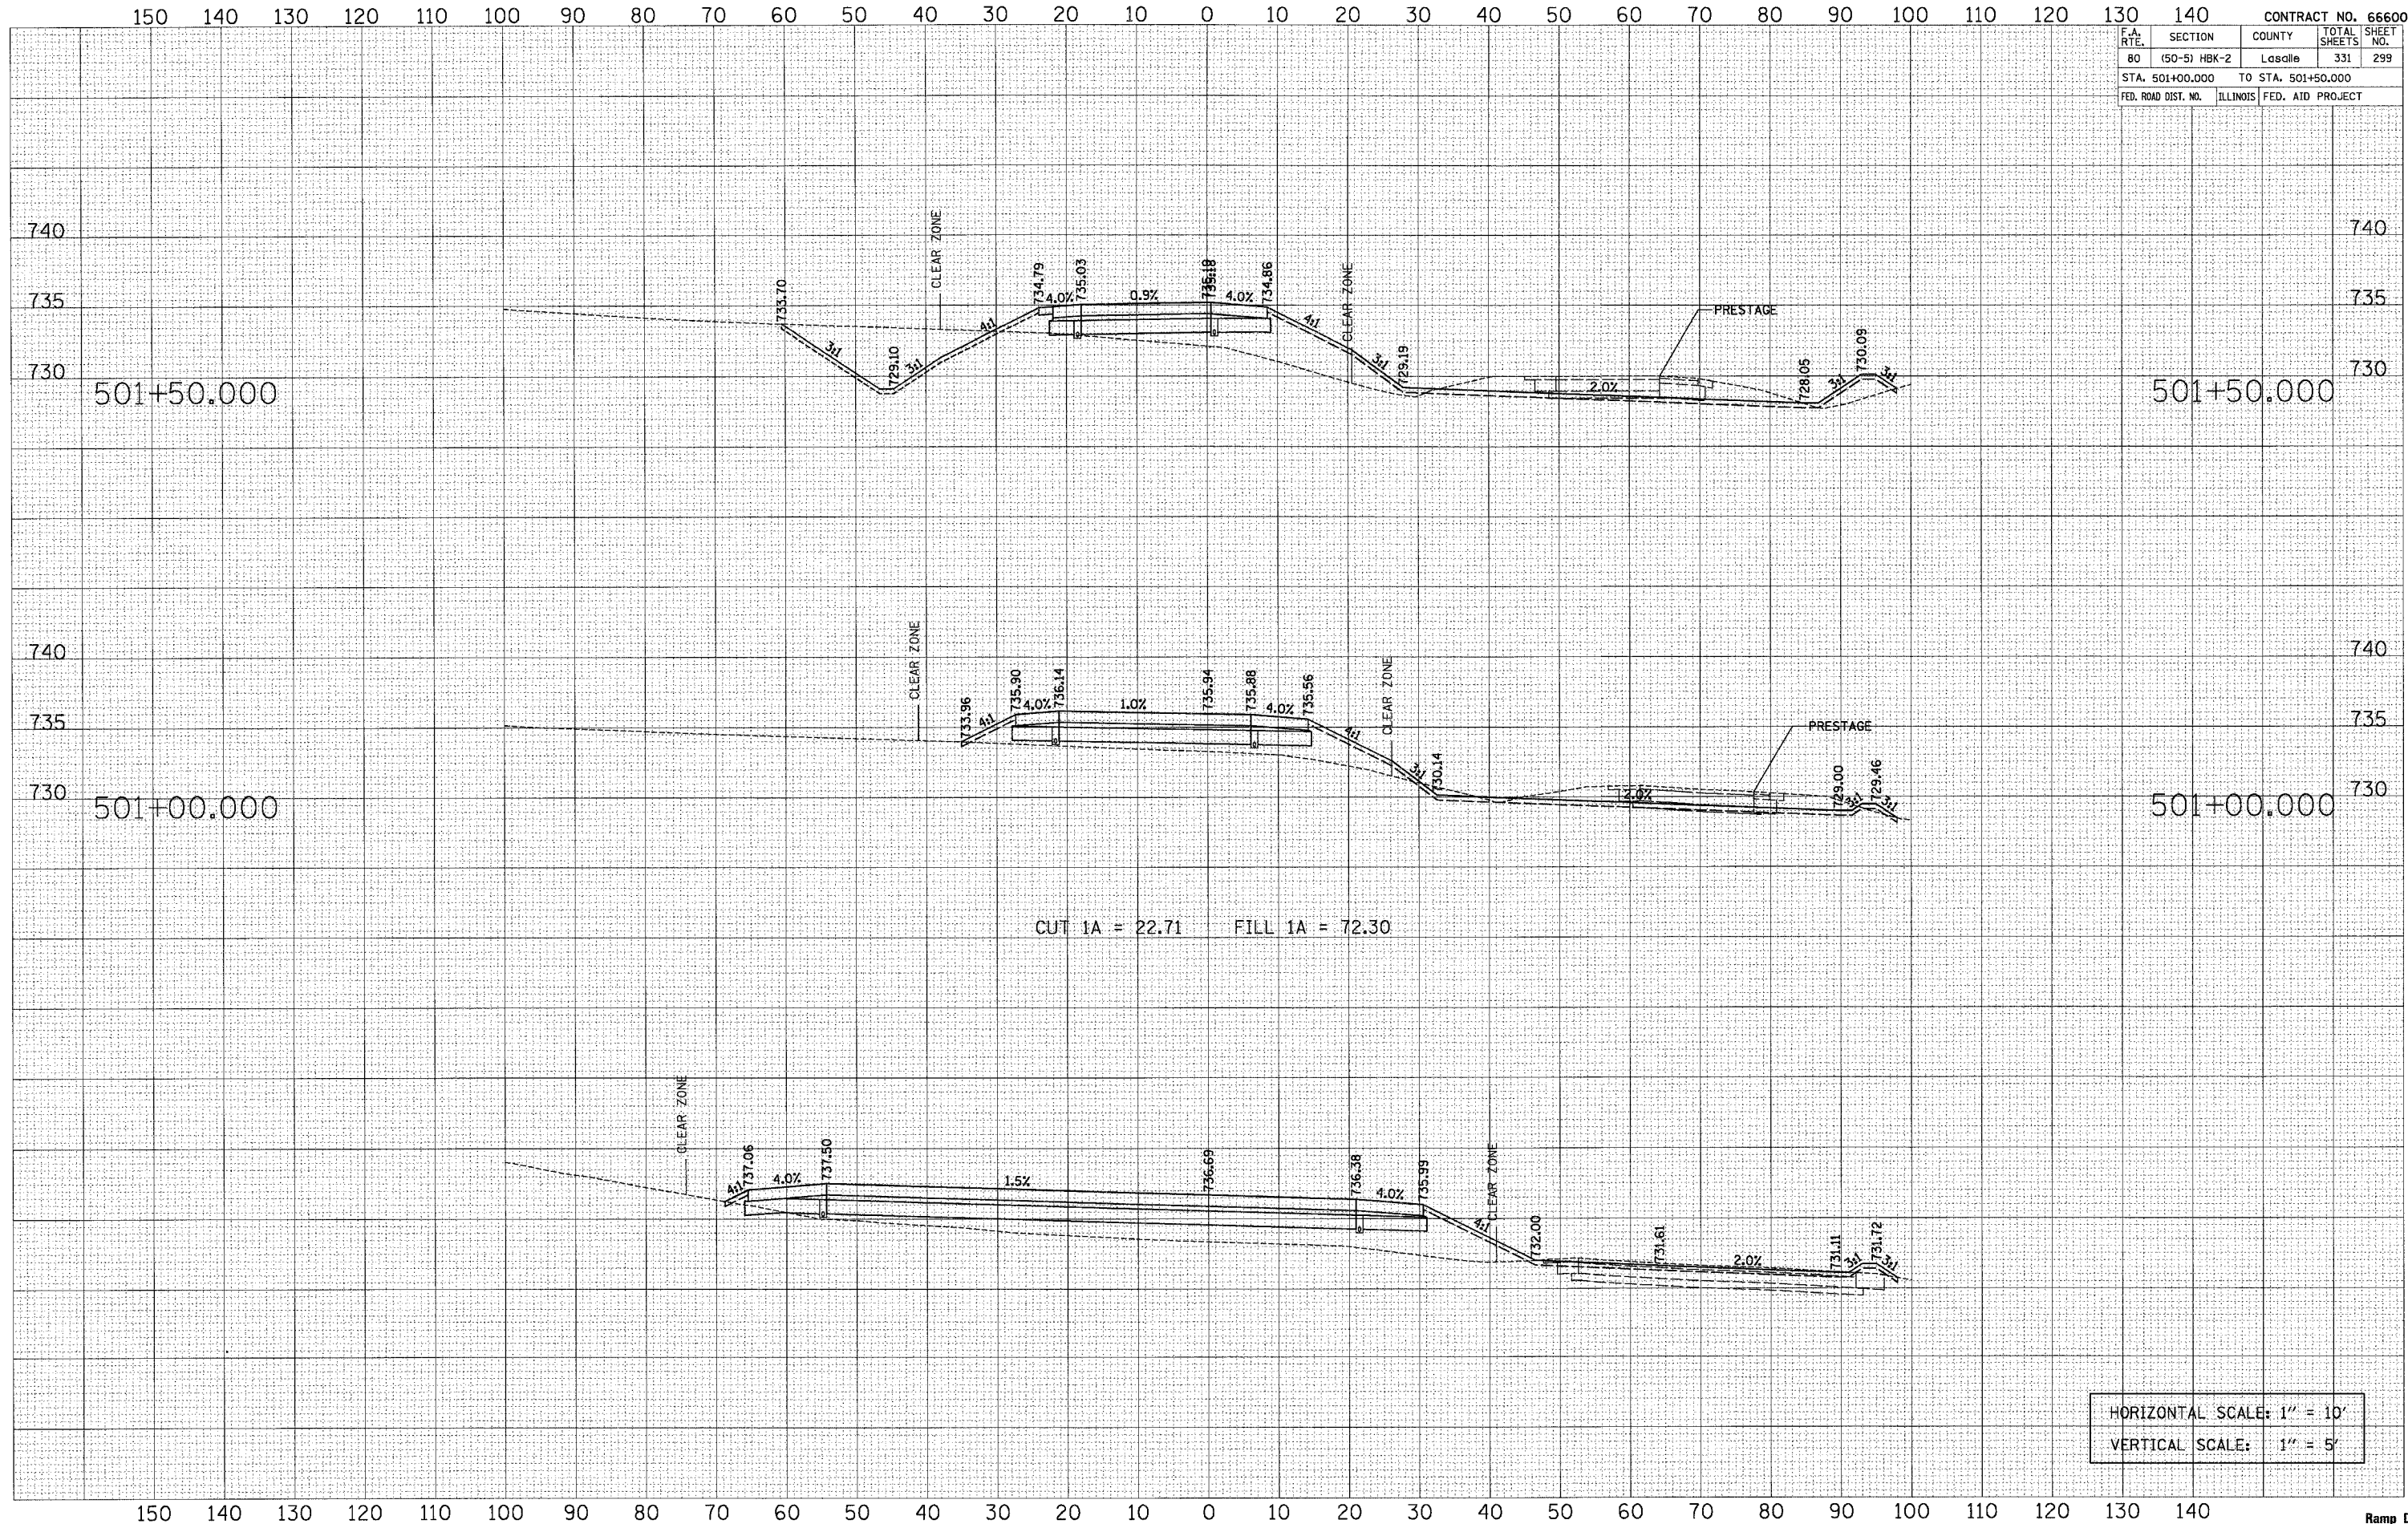

CUT 1A = 22.71 FILL 1A = 72.30

HORIZONTAL SCALE: 1" = 10'
 VERTICAL SCALE: 1" = 5'