


F.A. RTE.	SECTION	COUNTY	TOTAL SHEETS	SHEET NO.
80	(50-5) HBK-2	Lasalle	331	300
STA. 502+00.000		TO STA. 503+00.000		
FED. ROAD DIST. NO.		ILLINOIS	FED. AID PROJECT	

BY	DATE
FINAL SURVEY	SURVEYED
NOTE BOOK	PLOTTED
NO.	TEMPLATE
	AREAS CHECKED

BY	DATE
ORIGINAL SURVEY	SURVEYED
NOTE BOOK	PLOTTED
NO.	TEMPLATE
	AREAS CHECKED

PLOT DATE = 11/7/2007
 FILE NAME = ramp.dwg
 USER NAME = gph

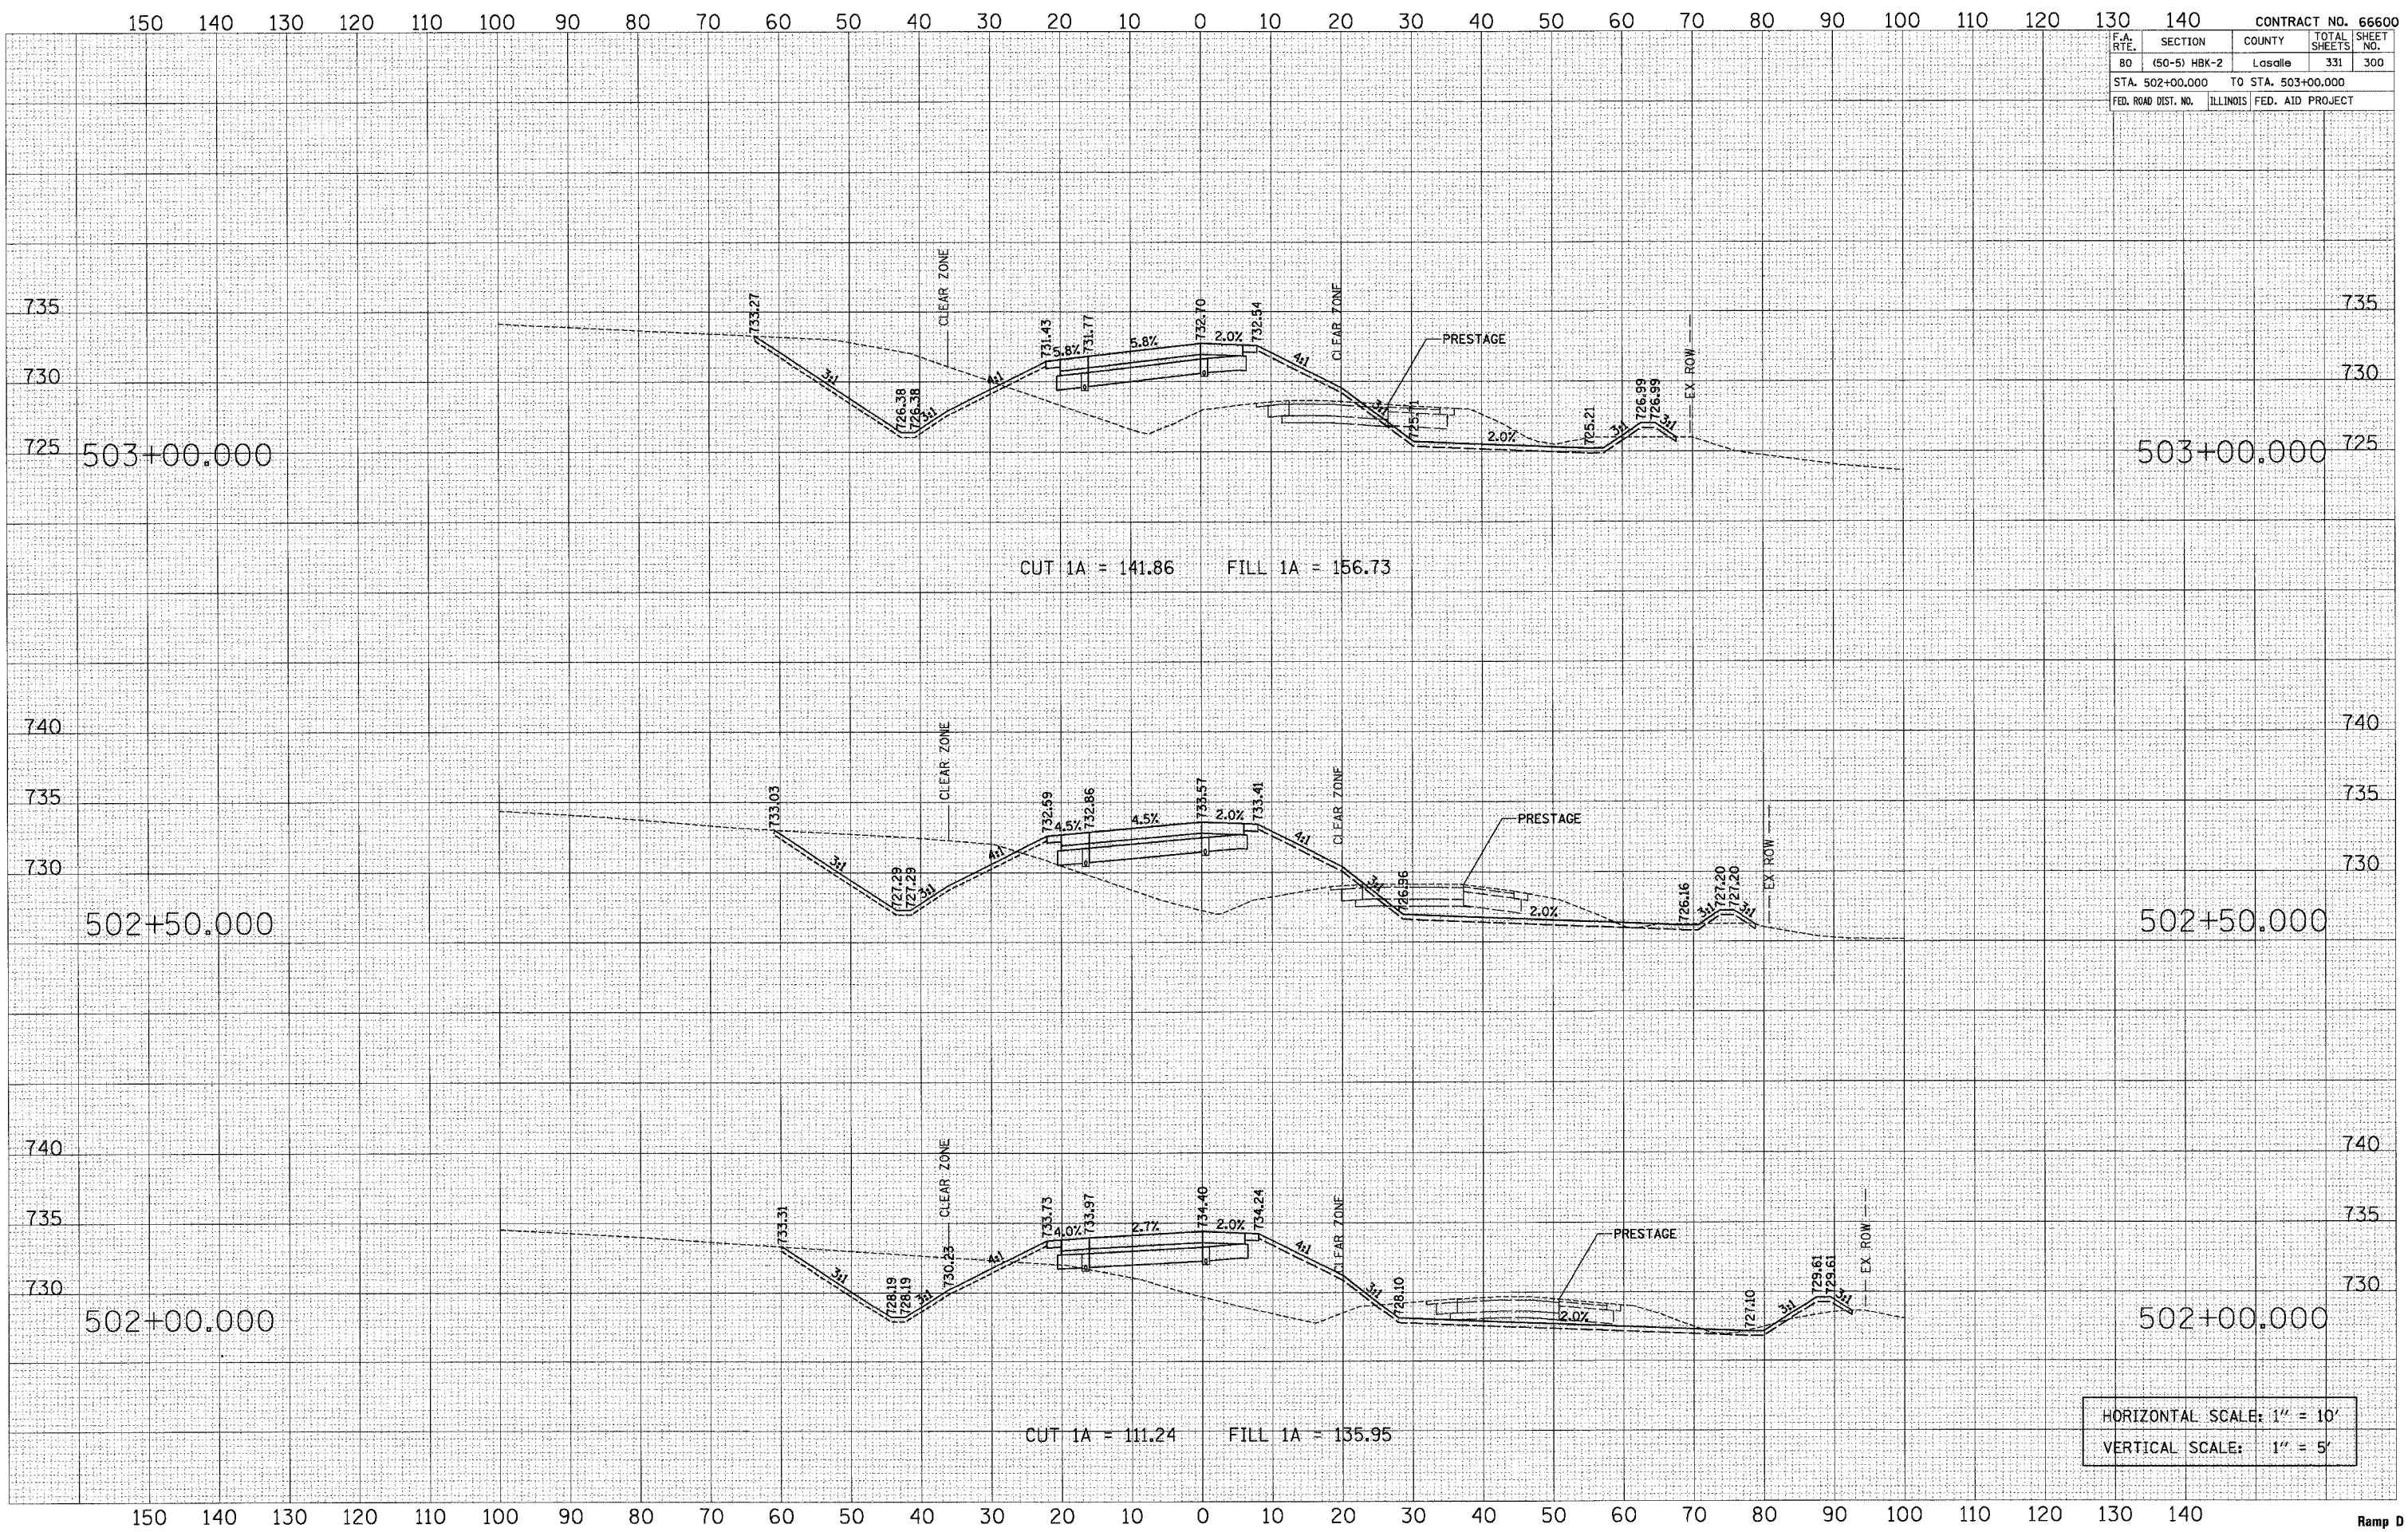

CUT 1A = 141.86 FILL 1A = 156.73

CUT 1A = 111.24 FILL 1A = 135.95

HORIZONTAL SCALE: 1" = 10'
 VERTICAL SCALE: 1" = 5'