


F.A. RTE.	SECTION	COUNTY	TOTAL SHEETS	SHEET NO.
80	(50-5) HBK-2	LaSalle	331	301
STA. 503+50.000 TO STA. 504+50.000				
FED. ROAD DIST. NO. ILLINOIS FED. AID PROJECT				

FINAL SURVEY	SURVEYED	BY	DATE
NOTE BOOK	PLOTTED		
NO.	TEMPLATE		
	AREAS CHECKED		

ORIGINAL SURVEY	SURVEYED	BY	DATE
NOTE BOOK	PLOTTED		
NO.	TEMPLATE		
	AREAS CHECKED		

PLOT DATE = 11/7/2007
 FILE NAME = ramp_d.psd
 USER NAME = BURGESS / JN
 USER NAME = BURGESS

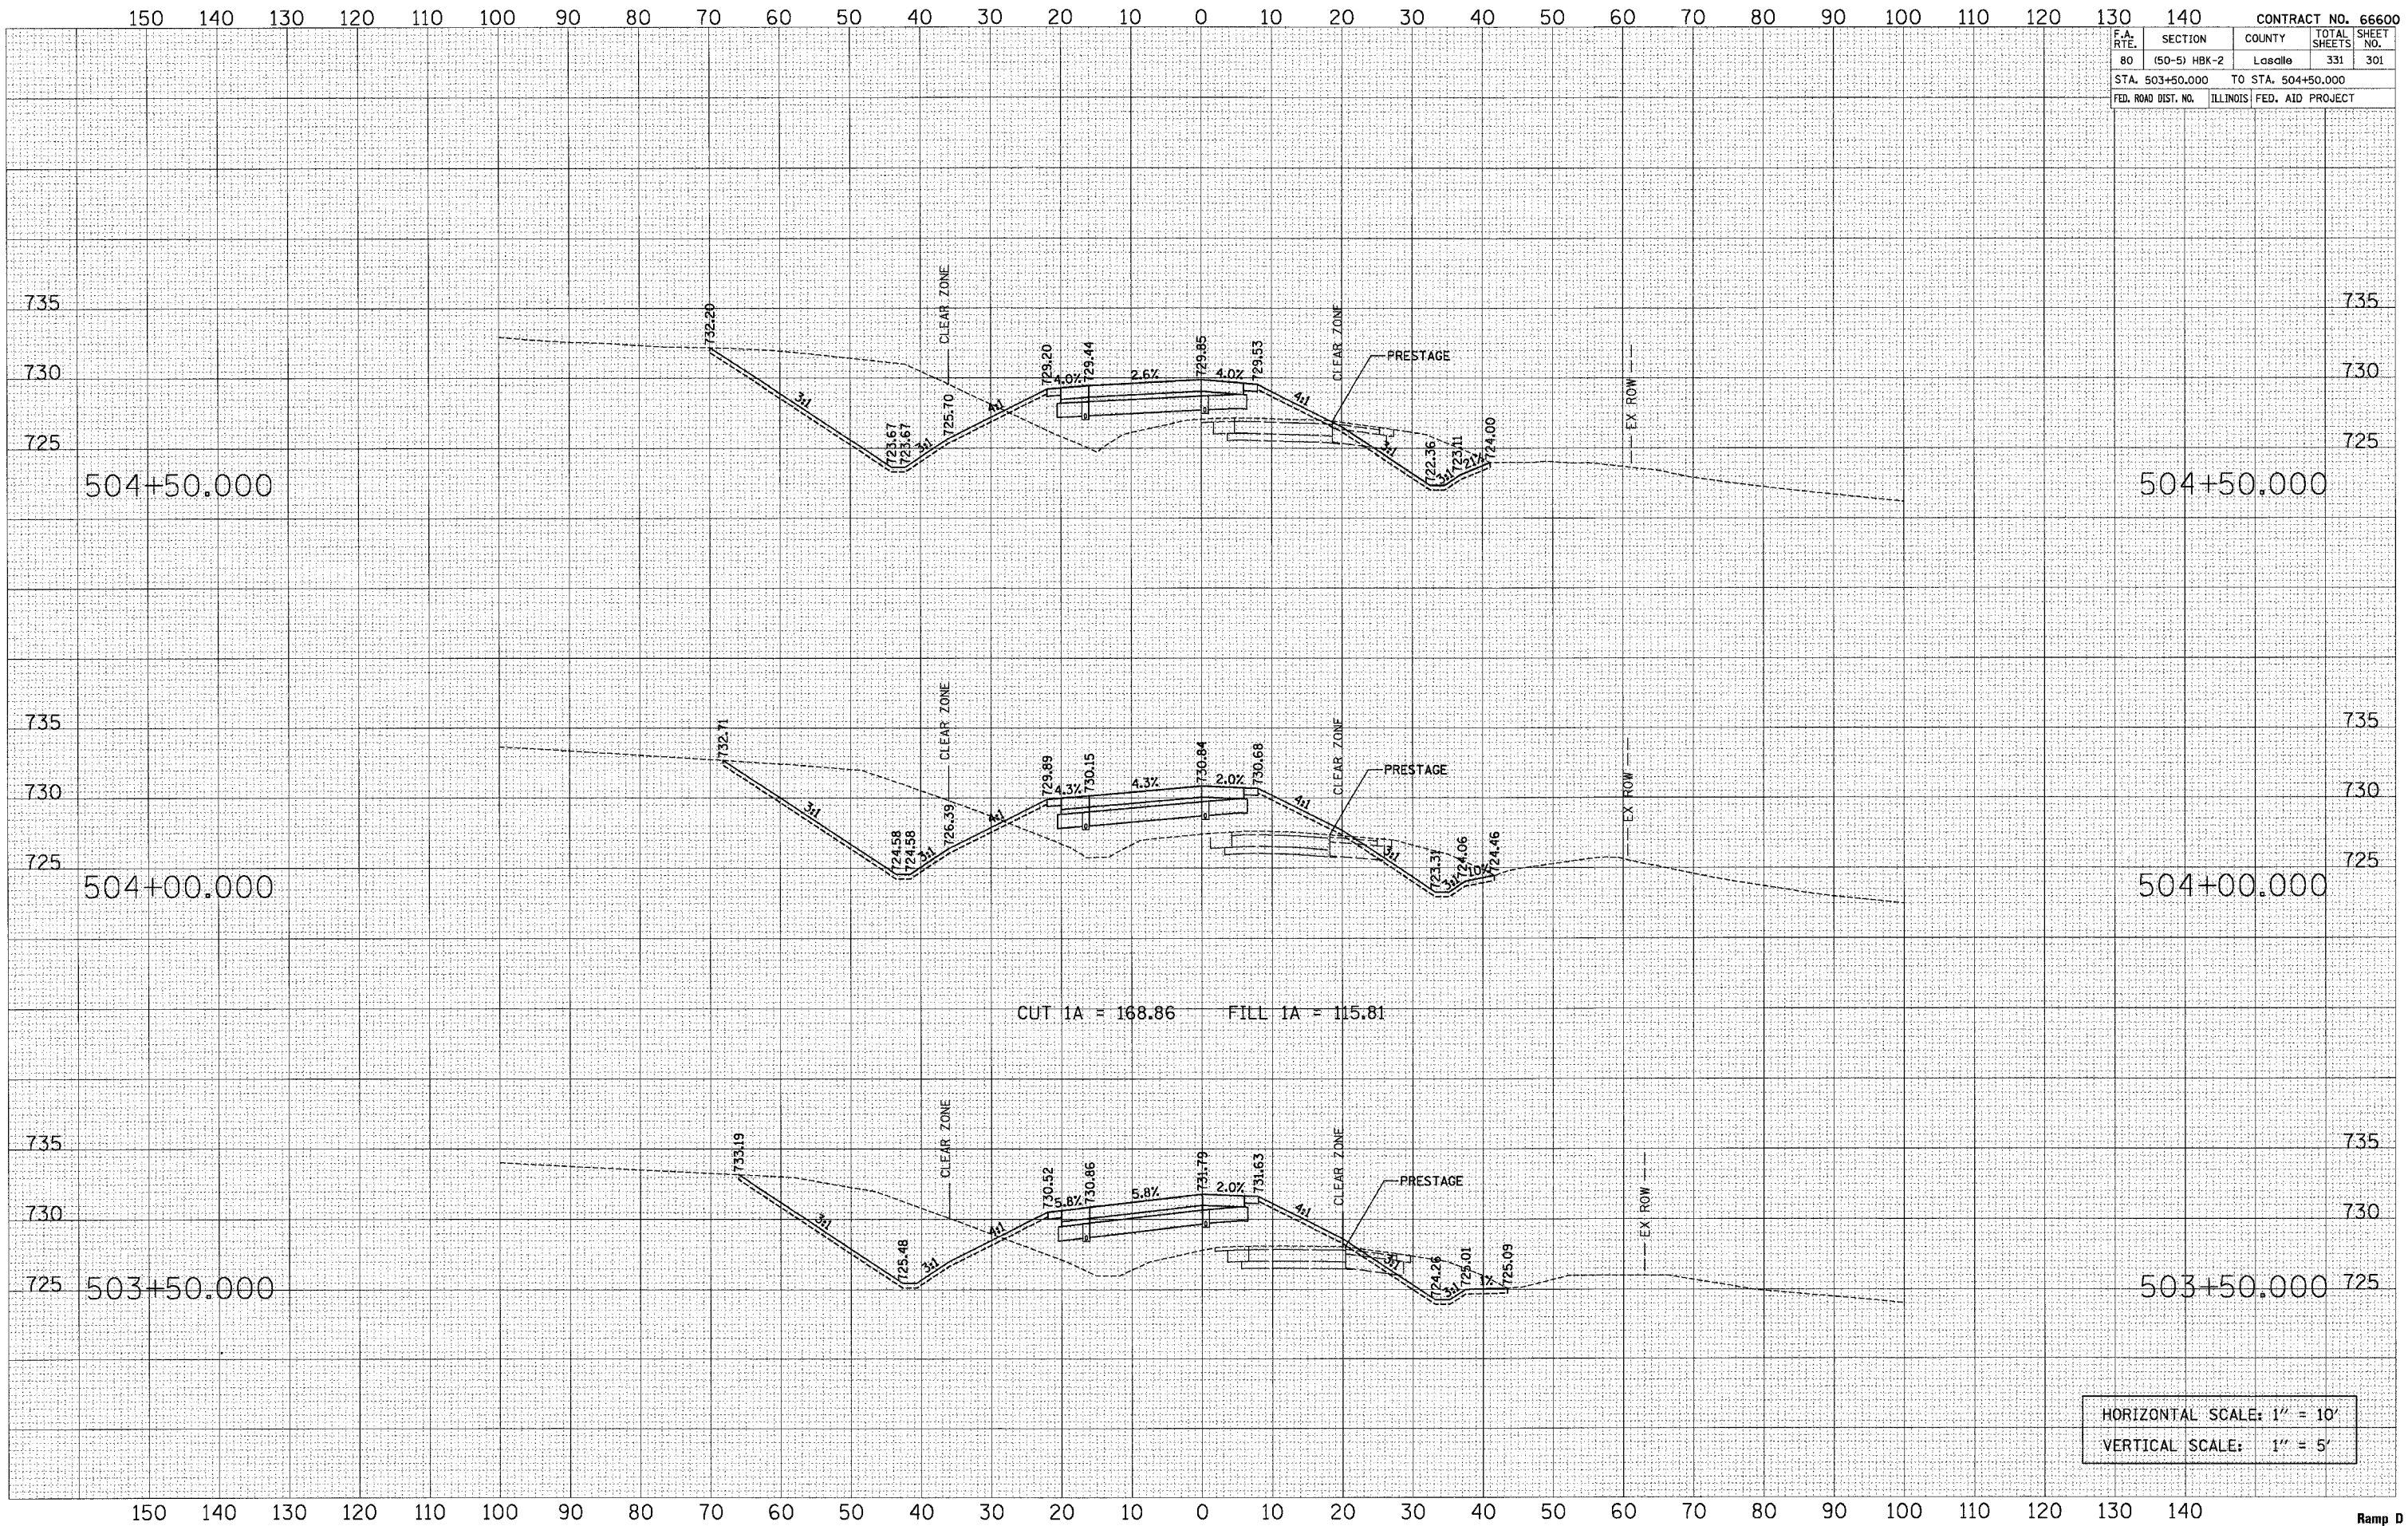

CUT 1A = 168.86 FILL 1A = 115.81

HORIZONTAL SCALE: 1" = 10'
 VERTICAL SCALE: 1" = 5'