


F.A. RTE.	SECTION	COUNTY	TOTAL SHEETS	SHEET NO.
80	(50-5) HBK-2	LaSalle	331	302
STA. 505+00.000		TO STA. 506+00.000		
FED. ROAD DIST. NO.		ILLINOIS	FED. AID PROJECT	

DATE \_\_\_\_\_ BY \_\_\_\_\_  
 SURVEYED \_\_\_\_\_  
 PLOTTED \_\_\_\_\_  
 TEMPLATE \_\_\_\_\_  
 NOTE BOOK \_\_\_\_\_  
 AREAS CHECKED \_\_\_\_\_  
 NO. \_\_\_\_\_

DATE \_\_\_\_\_ BY \_\_\_\_\_  
 SURVEYED \_\_\_\_\_  
 PLOTTED \_\_\_\_\_  
 TEMPLATE \_\_\_\_\_  
 NOTE BOOK \_\_\_\_\_  
 AREAS CHECKED \_\_\_\_\_  
 NO. \_\_\_\_\_

DATE = 11/1/2007  
 FILE NAME = ramp-D.dwg  
 USER NAME = bsherman

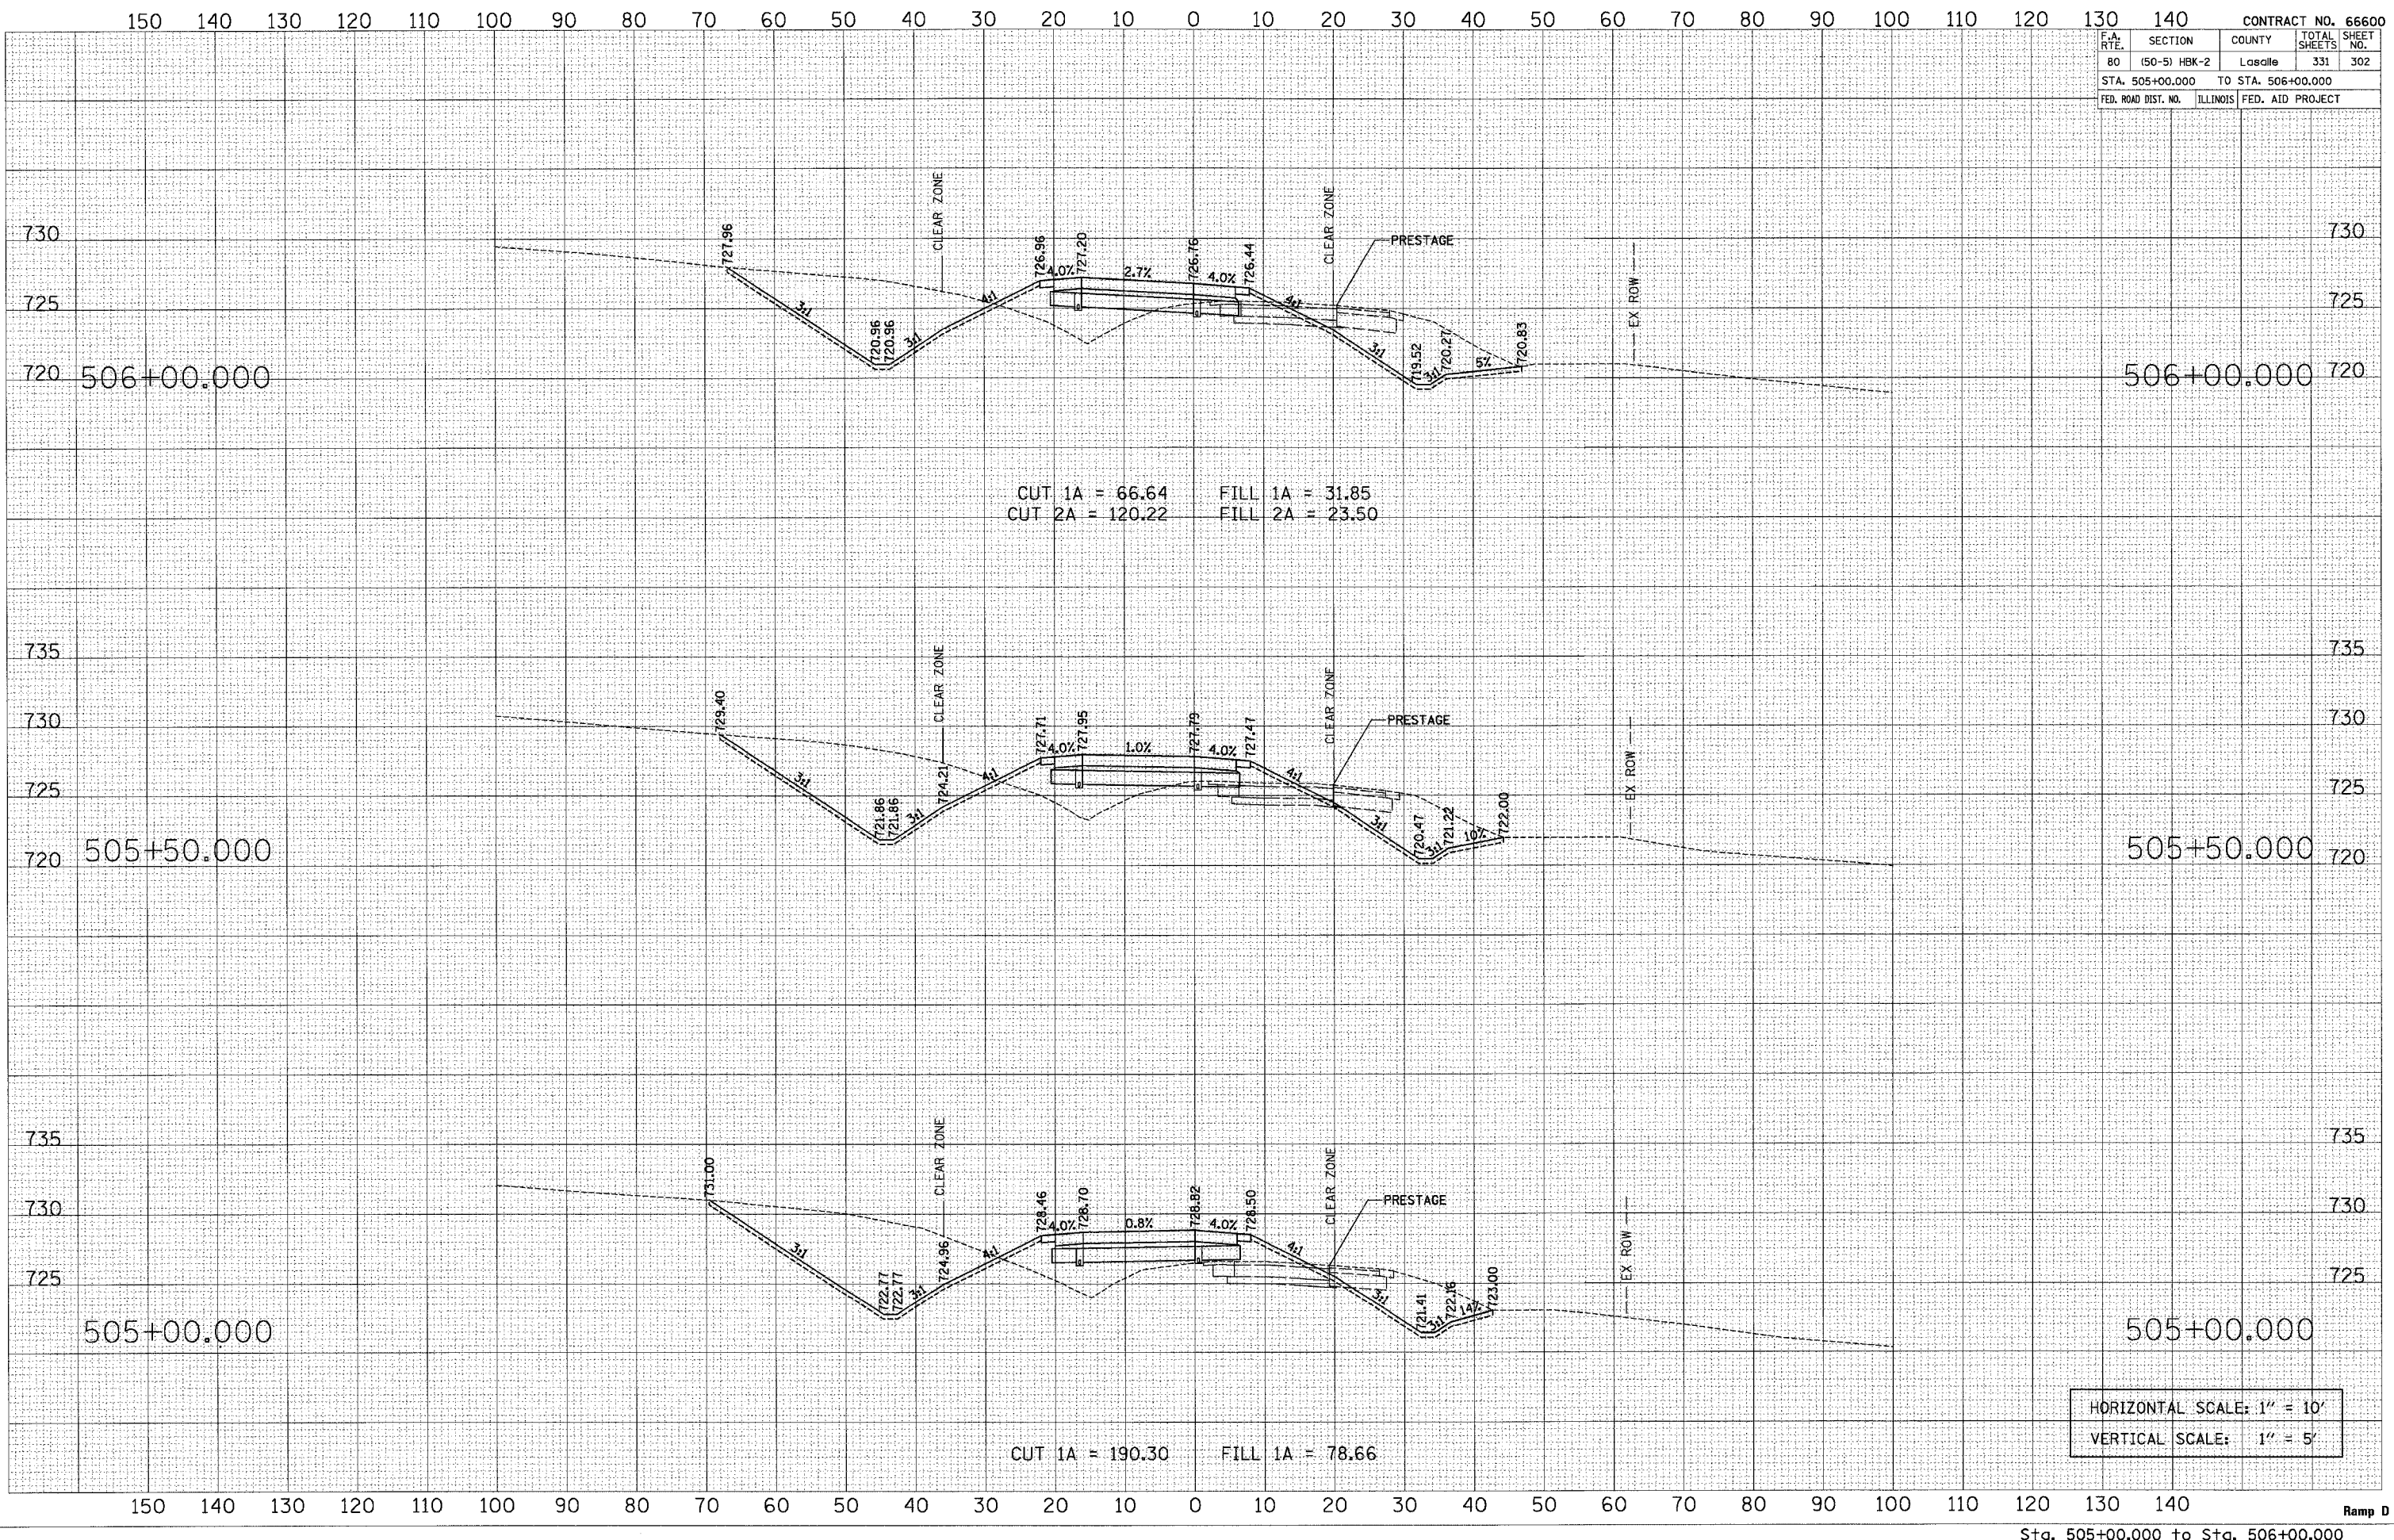

CUT 1A = 66.64    FILL 1A = 31.85  
 CUT 2A = 120.22    FILL 2A = 23.50

CUT 1A = 190.30    FILL 1A = 78.66

HORIZONTAL SCALE: 1" = 10'  
 VERTICAL SCALE: 1" = 5'