


F.A. RTE.	SECTION	COUNTY	TOTAL SHEETS	SHEET NO.
80	(50-5) HBK-2	LaSalle	331	304
STA. 507+28.963		TO STA. 508+00.000		
FED. ROAD DIST. NO.		ILLINOIS	FED. AID PROJECT	

BY: _____ DATE: _____
 SURVEYED _____
 PLOTTED _____
 TEMPLATE _____
 NOTE BOOK _____
 AREAS CHECKED _____
 NO. _____

BY: _____ DATE: _____
 SURVEYED _____
 PLOTTED _____
 TEMPLATE _____
 NOTE BOOK _____
 AREAS CHECKED _____
 NO. _____

PLOT DATE = 11/17/2007
 FILE NAME = ramp.d.pptx
 USER NAME = jph
 USER NAME = jph

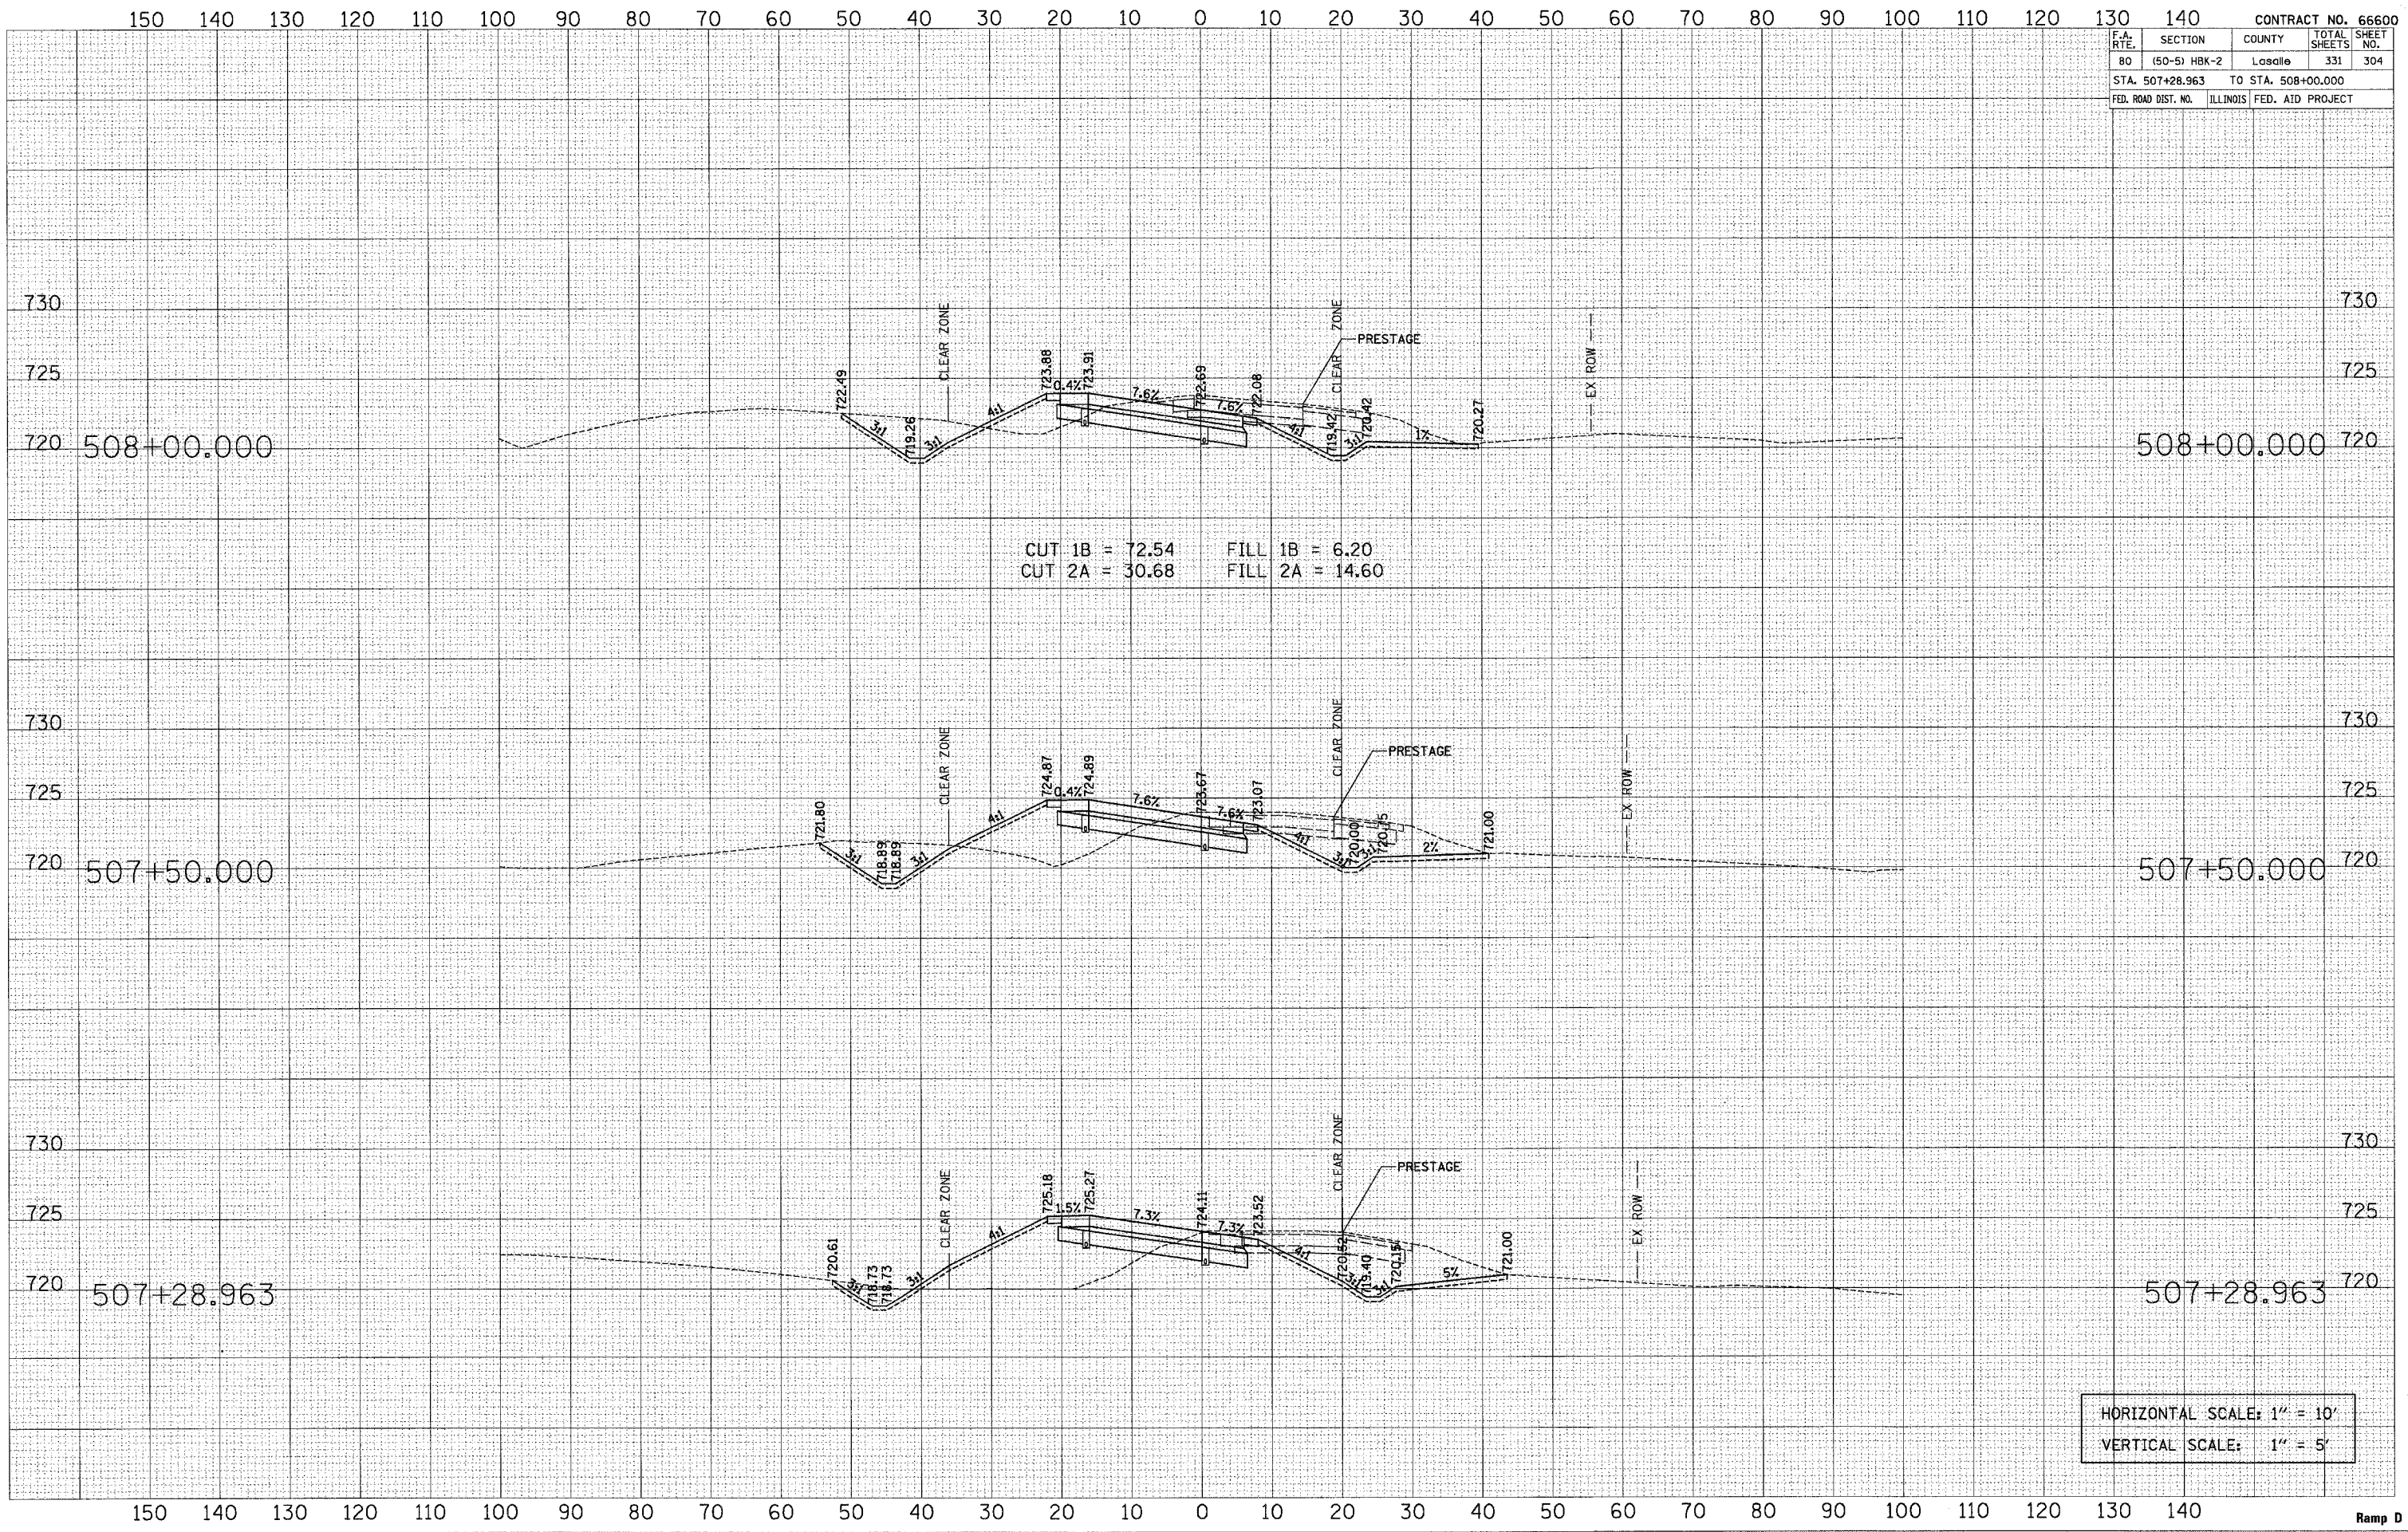

CUT 1B = 72.54 FILL 1B = 6.20
 CUT 2A = 30.68 FILL 2A = 14.60

HORIZONTAL SCALE: 1" = 10'
 VERTICAL SCALE: 1" = 5'