


F.A. RITE	SECTION	COUNTY	TOTAL SHEETS	SHEET NO.
80	(50-5) HBK-2	Lasalle	331	305
STA. 508+50.000 TO STA. 509+50.000				
FED. ROAD DIST. NO. ILLINOIS FED. AID PROJECT				

DATE	
BY	
FINAL SURVEY	
SURVEYED	
NOTE BOOK	
TEMPLATE	
AREAS CHECKED	
NO.	

DATE	
BY	
ORIGINAL SURVEY	
SURVEYED	
NOTE BOOK	
TEMPLATE	
AREAS CHECKED	
NO.	

PLOT DATE = 11/1/2007
 FILE NAME = comp_11.dwg
 PLOT SCALE = 8.0000 / IN
 USER NAME = sgherman

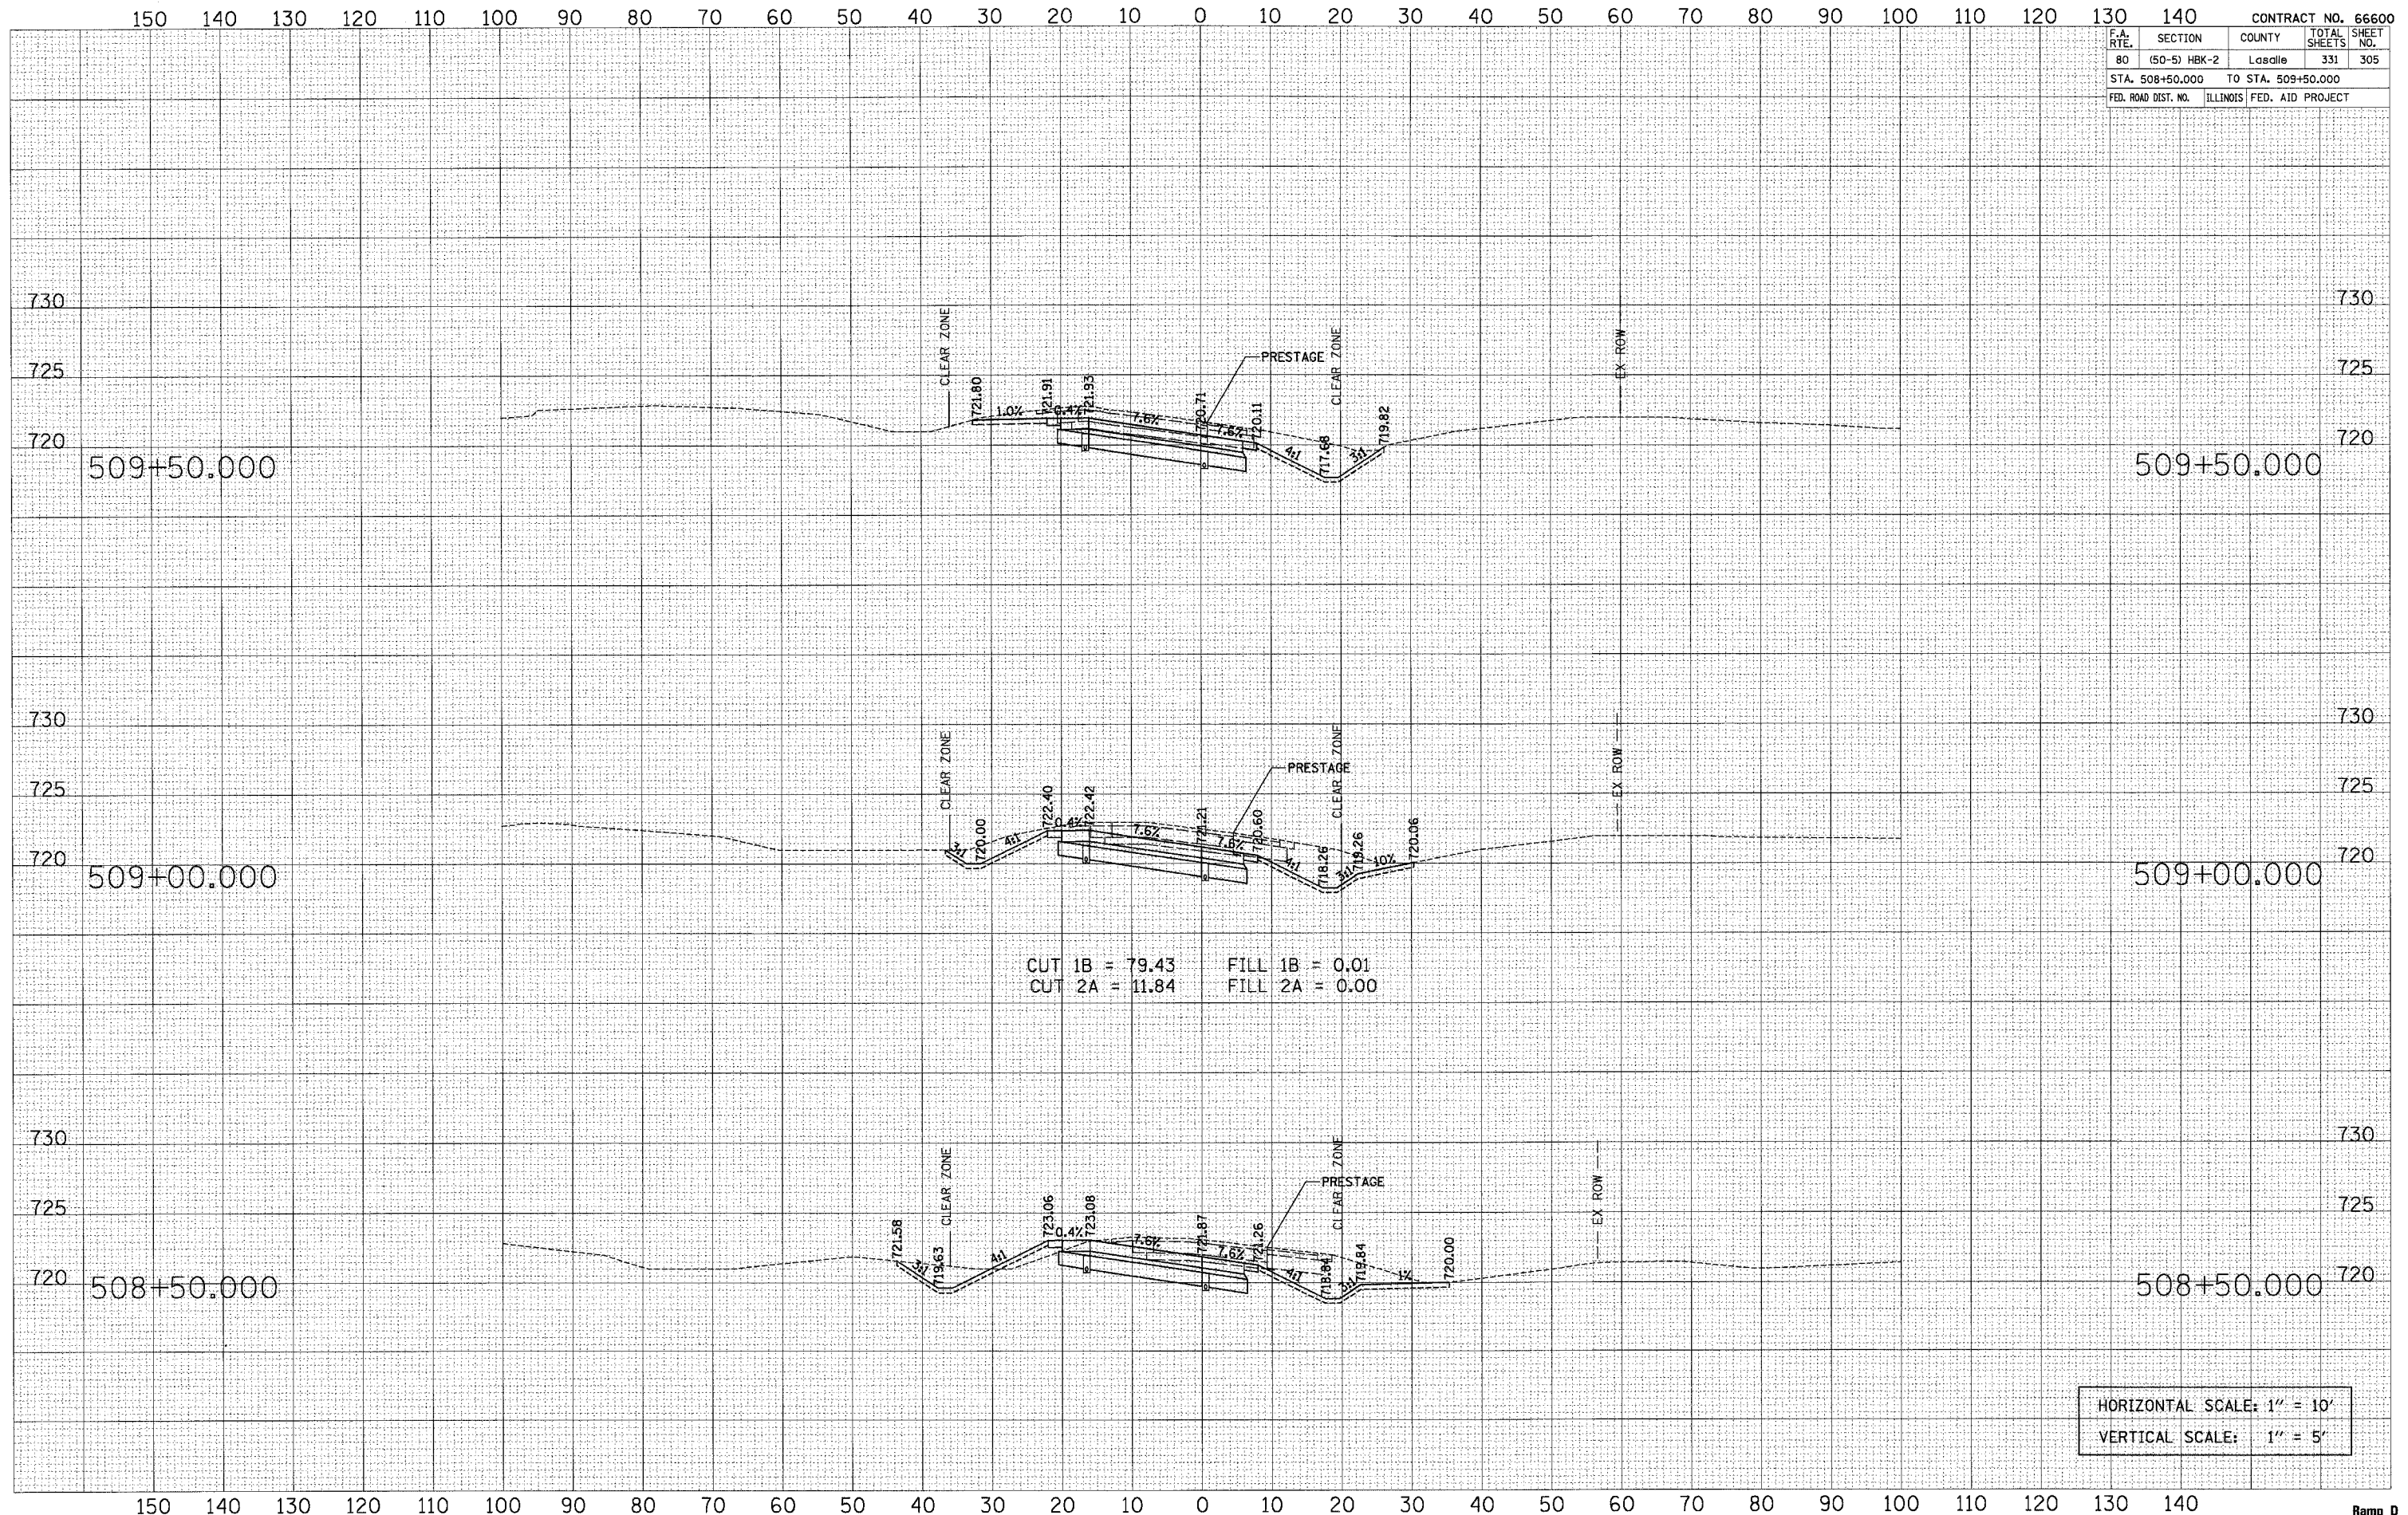

CUT 1B = 79.43 FILL 1B = 0.01
 CUT 2A = 11.84 FILL 2A = 0.00

HORIZONTAL SCALE: 1" = 10'
 VERTICAL SCALE: 1" = 5'