


CONTRACT NO. 66600	
F.A. RTE. 80	SECTION (50-5) Hbk-2
COUNTY LaSalle	TOTAL SHEETS 331
STA. 510+00.000 TO STA. 511+50.000	SHEET NO. 306
FED. ROAD DIST. NO. ILLINOIS FED. AID PROJECT	

BY	DATE
FINL SURVEY	SURVEYED
NOTE BOOK NO.	PLOTTED
	TEMPLATE
	AREAS CHECKED

BY	DATE
ORIGINAL SURVEY	SURVEYED
NOTE BOOK NO.	PLOTTED
	TEMPLATE
	AREAS CHECKED

PLOT DATE = 11/1/2007
 FILE NAME = ramp_d.pwp
 USER NAME = bhsherman

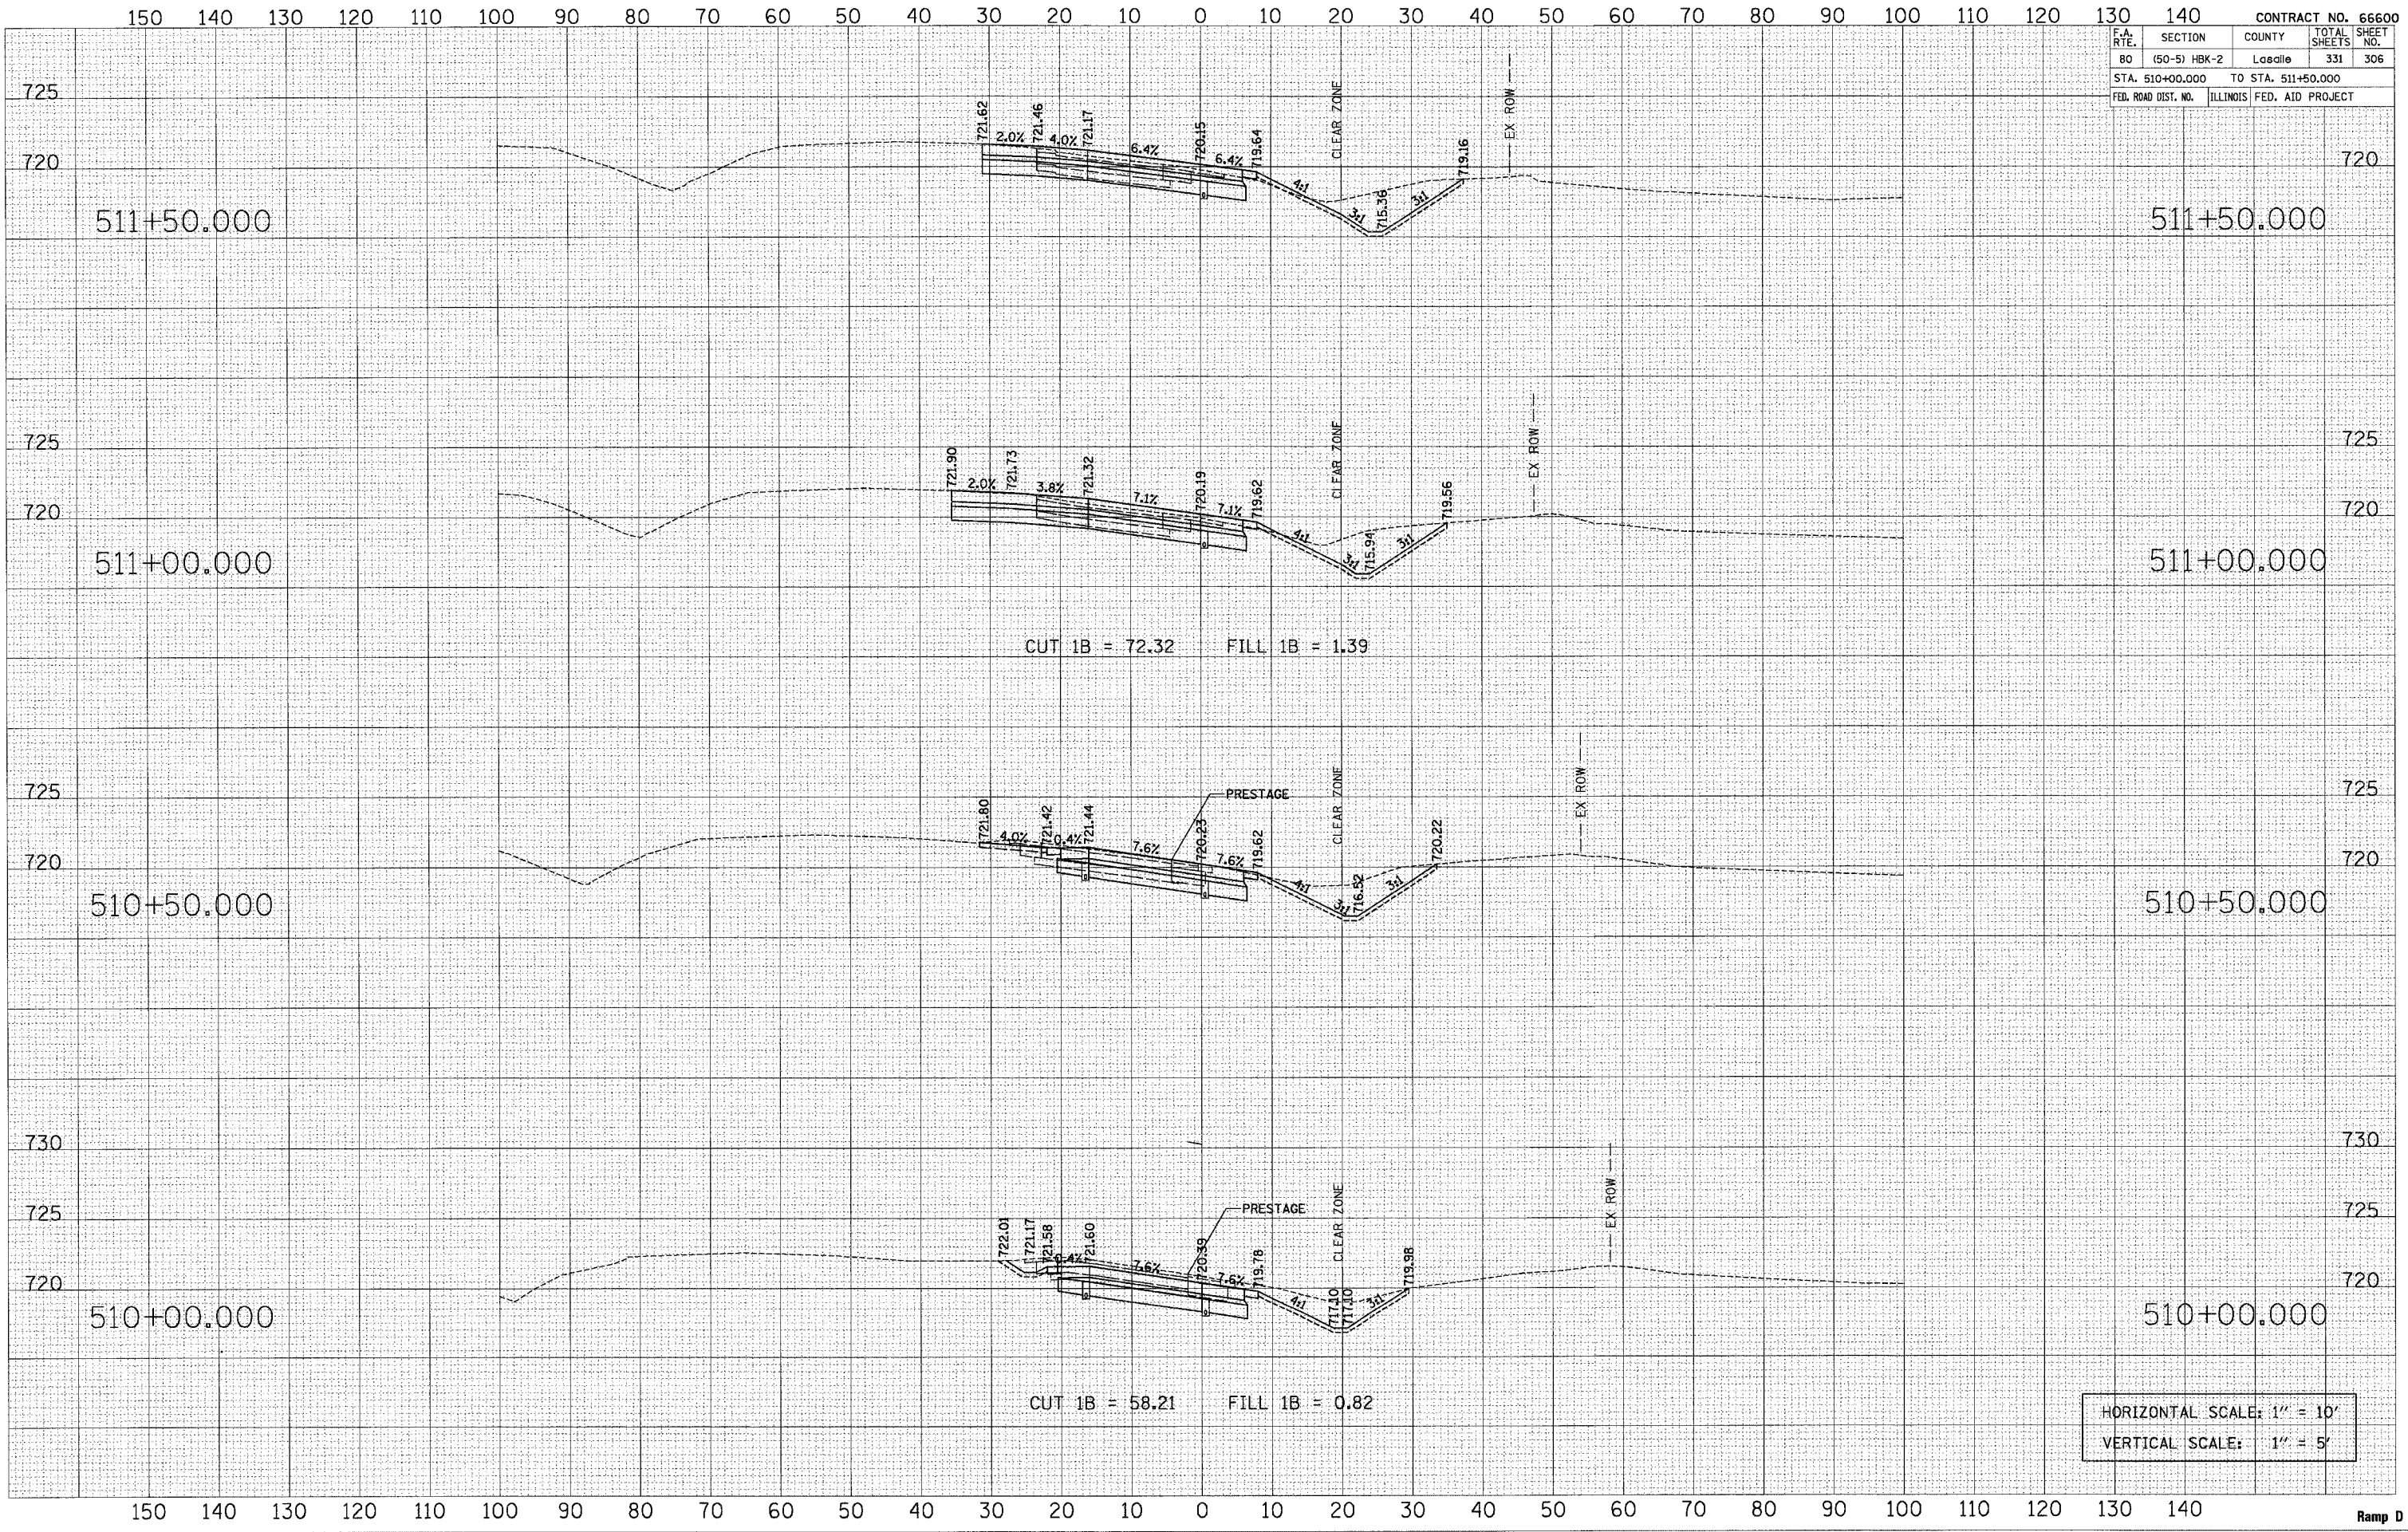

HORIZONTAL SCALE: 1" = 10'
 VERTICAL SCALE: 1" = 5'

Sta. 510+00.000 to Sta. 511+50.000
 Ramp D