

F.A. RTE.	SECTION	COUNTY	TOTAL SHEETS	SHEET NO.
80	(50-5) HBK-2	LaSalle	331	309
STA. 515+50.000		TO STA. 516+00.000		
FED. ROAD DIST. NO.		ILLINOIS		FED. AID PROJECT

BY	DATE

NO.	AREAS CHECKED


NO.	TEMP. EASEM.

BY	DATE

NO.	AREAS CHECKED

NO.	TEMP. EASEM.

PLOT DATE = 11/1/2007
FILE NAME = ramp.dwg
USER NAME = sbrunson

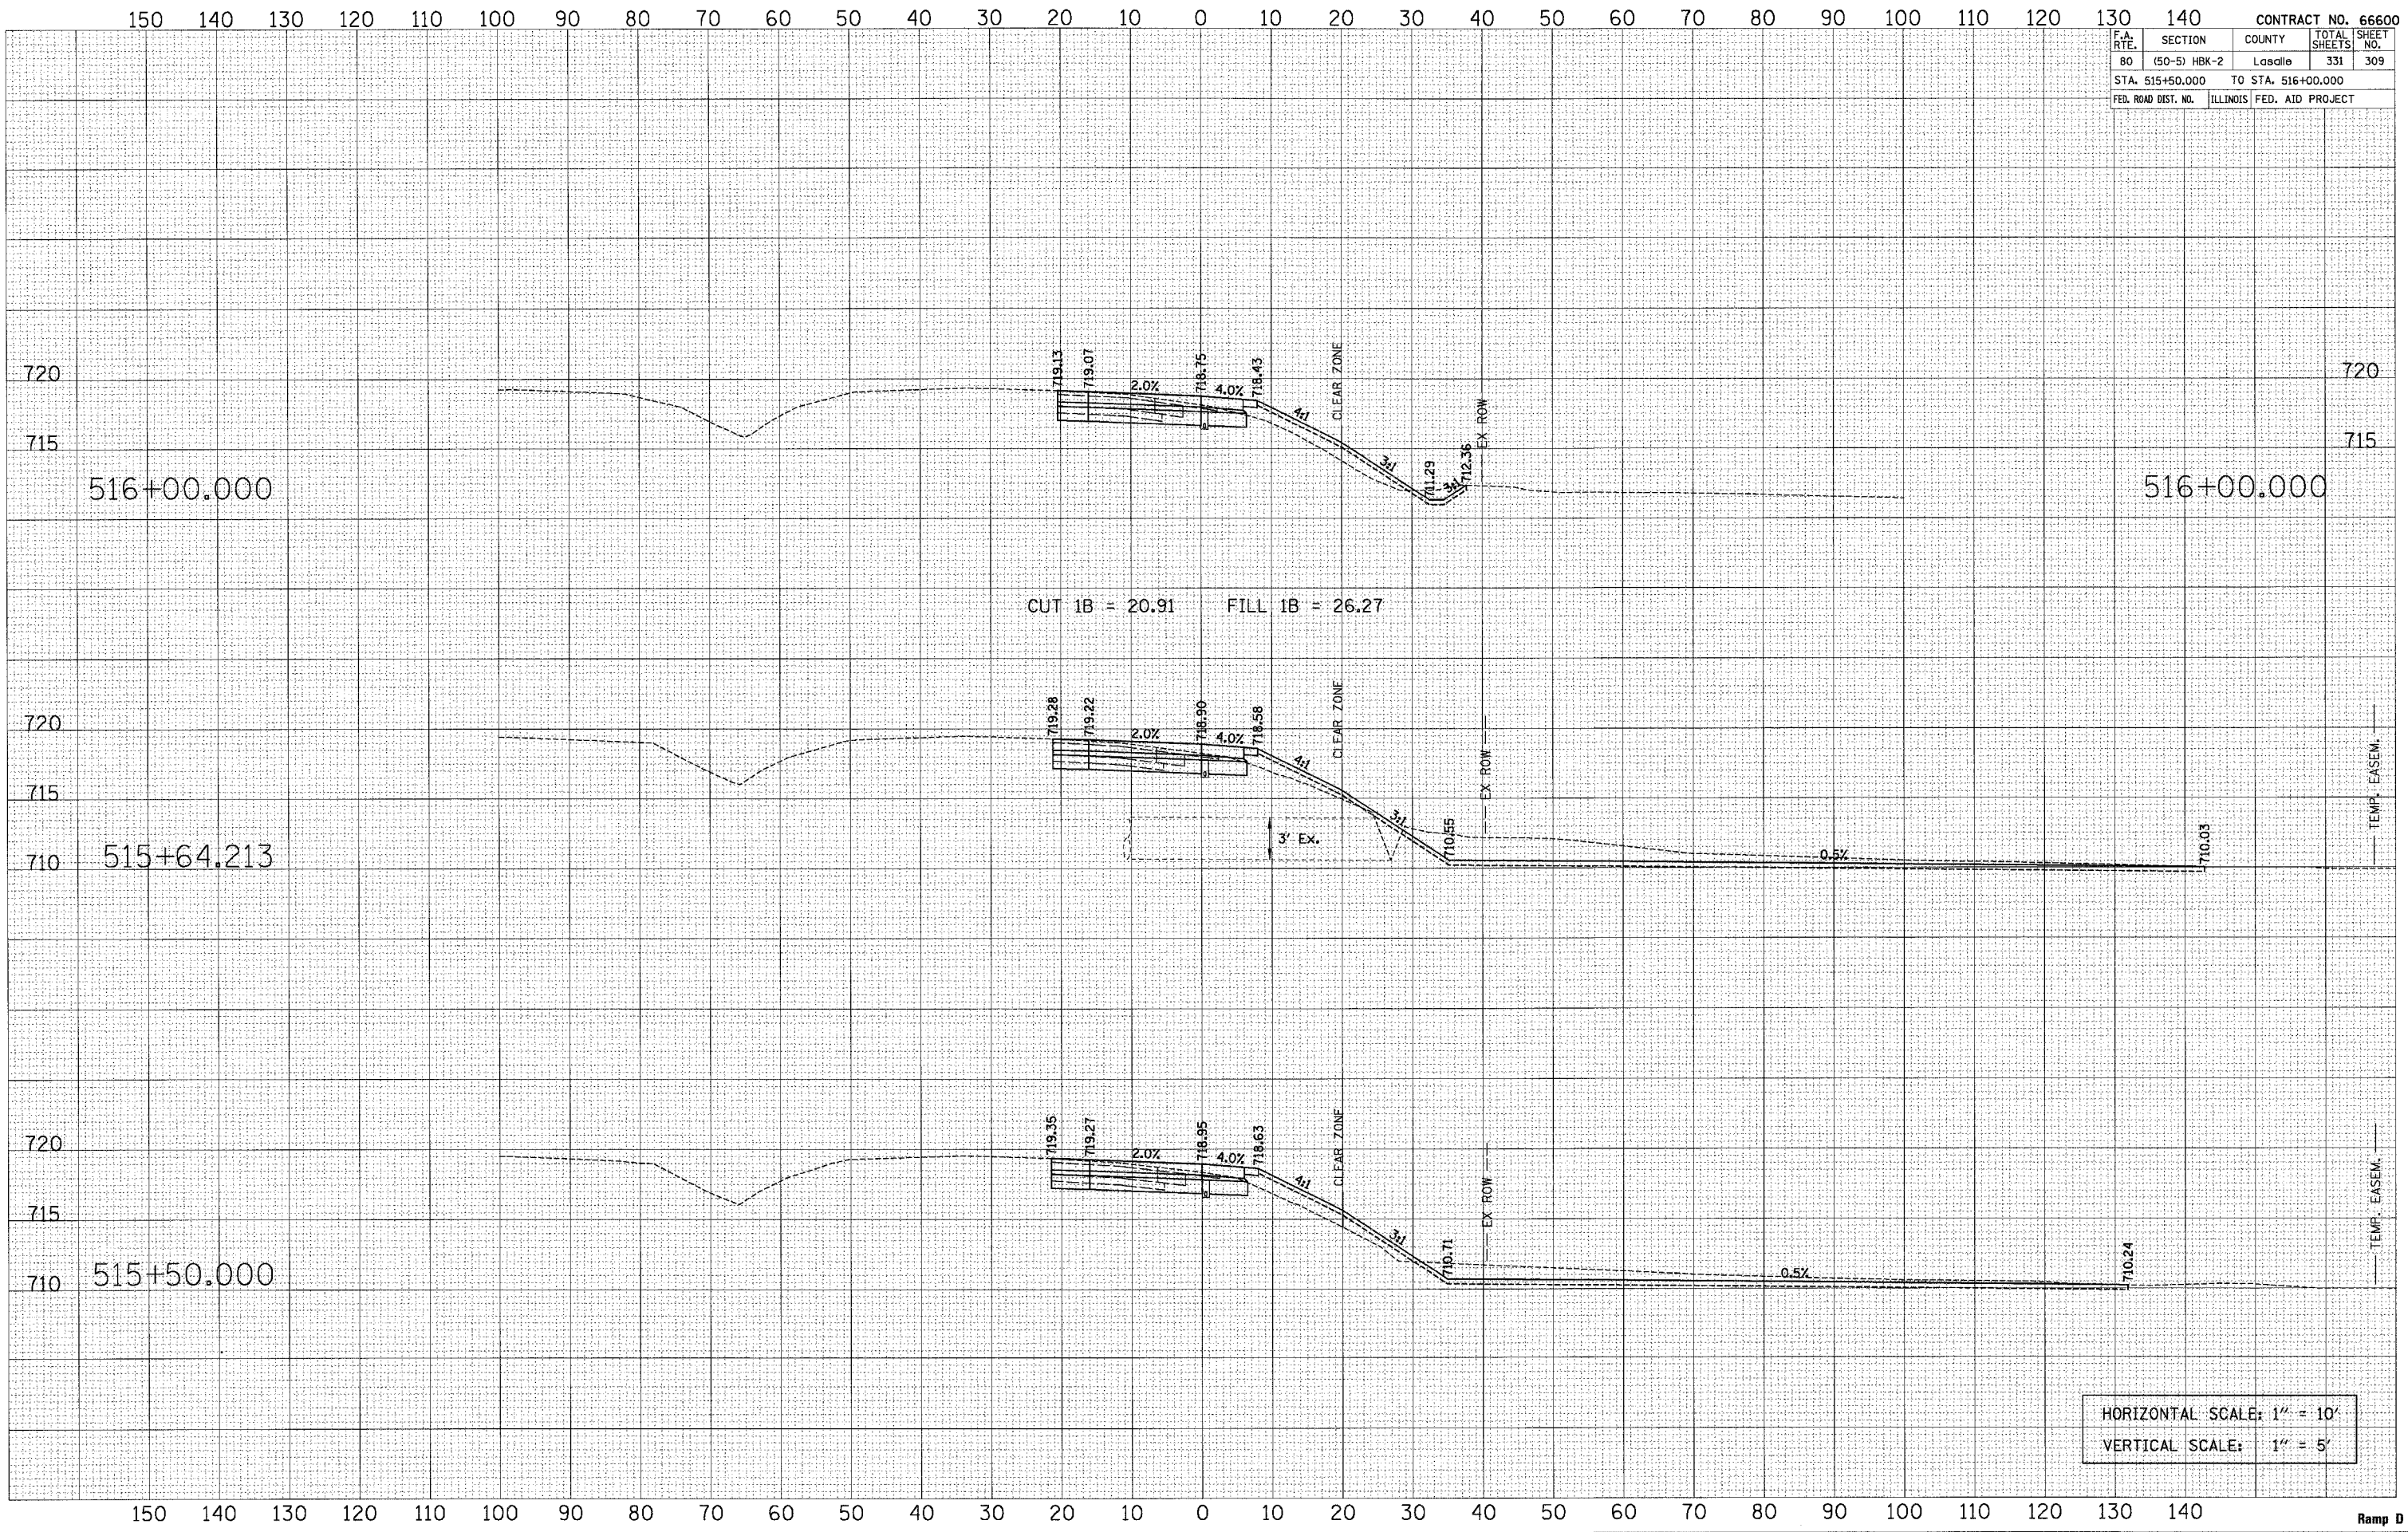

HORIZONTAL SCALE: 1" = 10'
VERTICAL SCALE: 1" = 5'