


F.A. R.T.E.	SECTION	COUNTY	TOTAL SHEETS	SHEET NO.
80	(50-5) HBK-2	LaSalle	331	311
STA. 518+00.000 TO STA. 519+50.000		ILLINOIS FED. AID PROJECT		

DATE	BY
DATE	BY
DATE	BY
DATE	BY

DATE	BY
DATE	BY
DATE	BY
DATE	BY

PLOT DATE = 11/1/2007  
 FILE NAME = temp\_13\_p.mxd  
 PLOT SCALE = 1/8" = 1' / 3/16"  
 USER NAME = gtherman

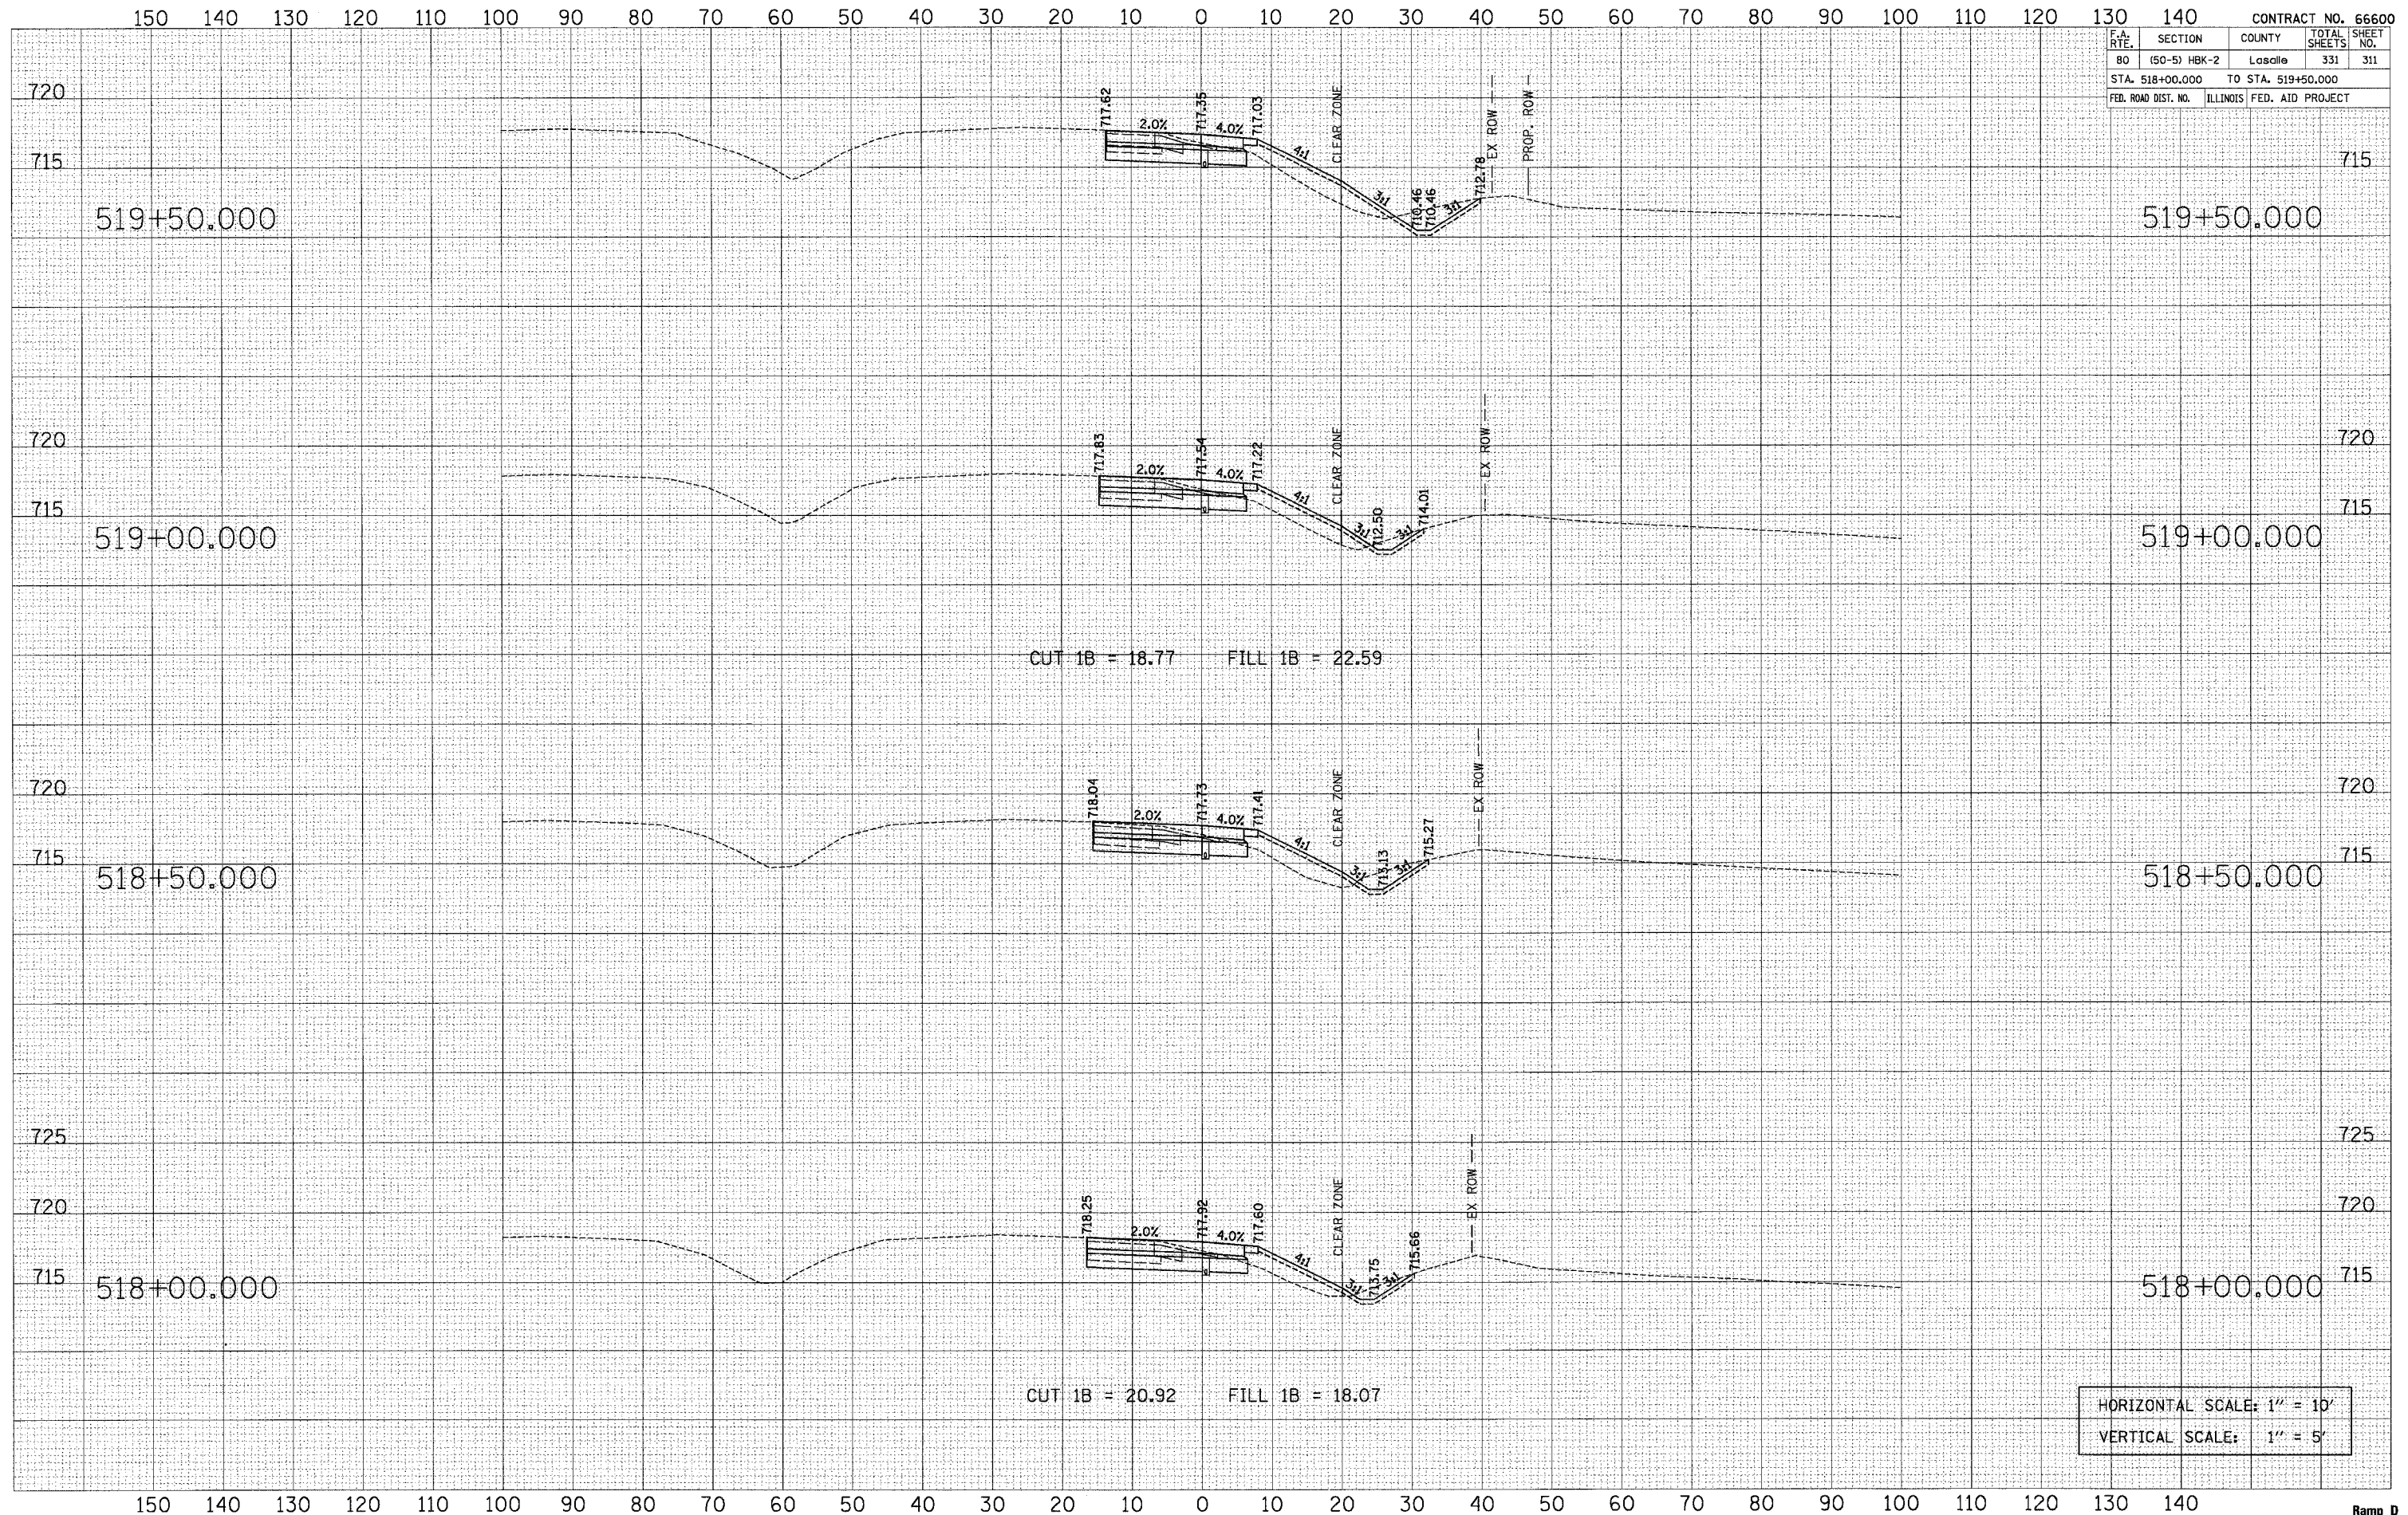

CUT 1B = 18.77    FILL 1B = 22.59

CUT 1B = 20.92    FILL 1B = 18.07

HORIZONTAL SCALE: 1" = 10'  
 VERTICAL SCALE: 1" = 5'