


F.A. RTE.	SECTION	COUNTY	TOTAL SHEETS	SHEET NO.
80	(50-5) HBK-2	Lasalle	331	313
STA. 521+00.000		TO STA. 522+00.000		
FED. ROAD DIST. NO.		ILLINOIS FED. AID PROJECT		

FINISHED SURVEY	DATE
PROTECTED	
NOTE BOOK	
NO.	
AREAS CHECKED	

ORIGINAL SURVEY	DATE
PROTECTED	
NOTE BOOK	
NO.	
AREAS CHECKED	

PLOT DATE = 11/1/2007
 FILE NAME = ramp_d.pws
 PLOT SCALE = 1/8" = 1' IN.
 USER NAME = gsharman

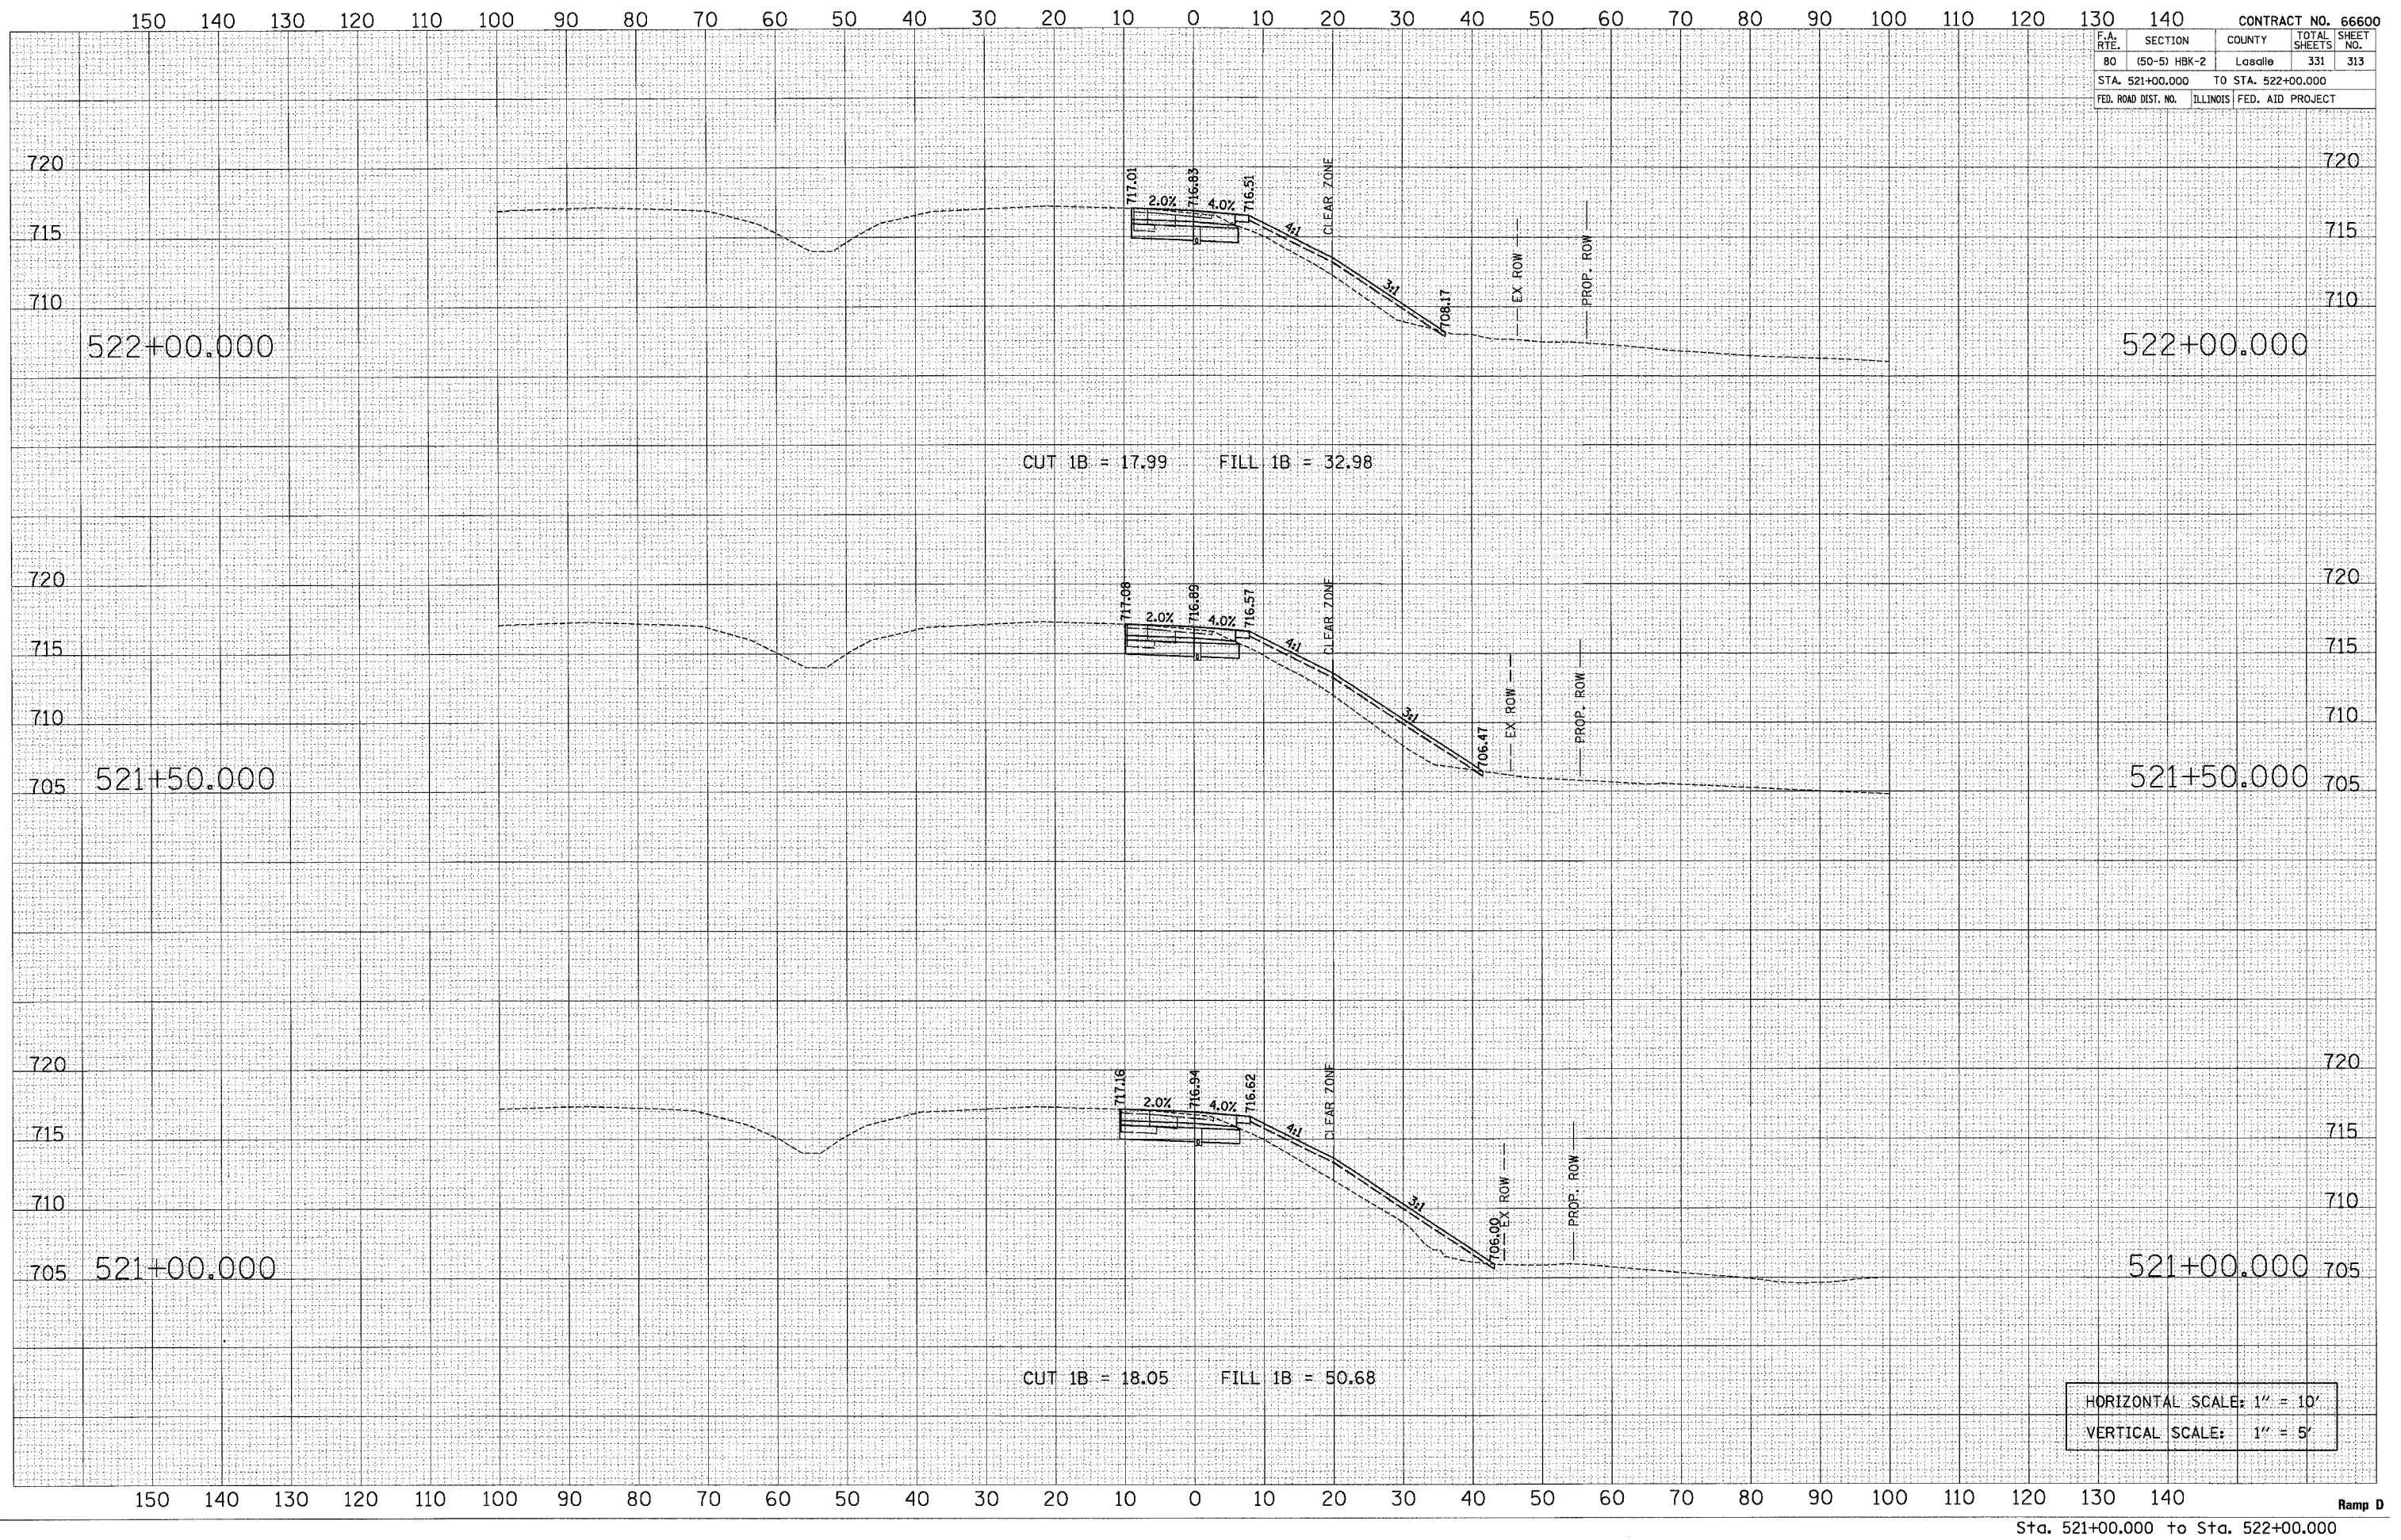

HORIZONTAL SCALE: 1" = 10'
 VERTICAL SCALE: 1" = 5'