


F.A. RTE.	SECTION	COUNTY	TOTAL SHEETS	SHEET NO.
80	(50-5) HBK-2	Lasalle	331	321
STA. 10+50.000		TO STA. 12+50.000		
FED. ROAD DIST. NO.		ILLINOIS		FED. AID PROJECT

FINISHED SURVEY	BY	DATE
NOTED BOOK		
AREAS CHECKED		
NO.		

ORIGINAL SURVEY	BY	DATE
NOTED BOOK		
AREAS CHECKED		
NO.		

PLOT DATE = 11/1/2007
 FILE NAME = TACO_LP_000.pgs
 PLOT SCALE = 10.0000 / 1 IN.
 USER NAME = gsherman

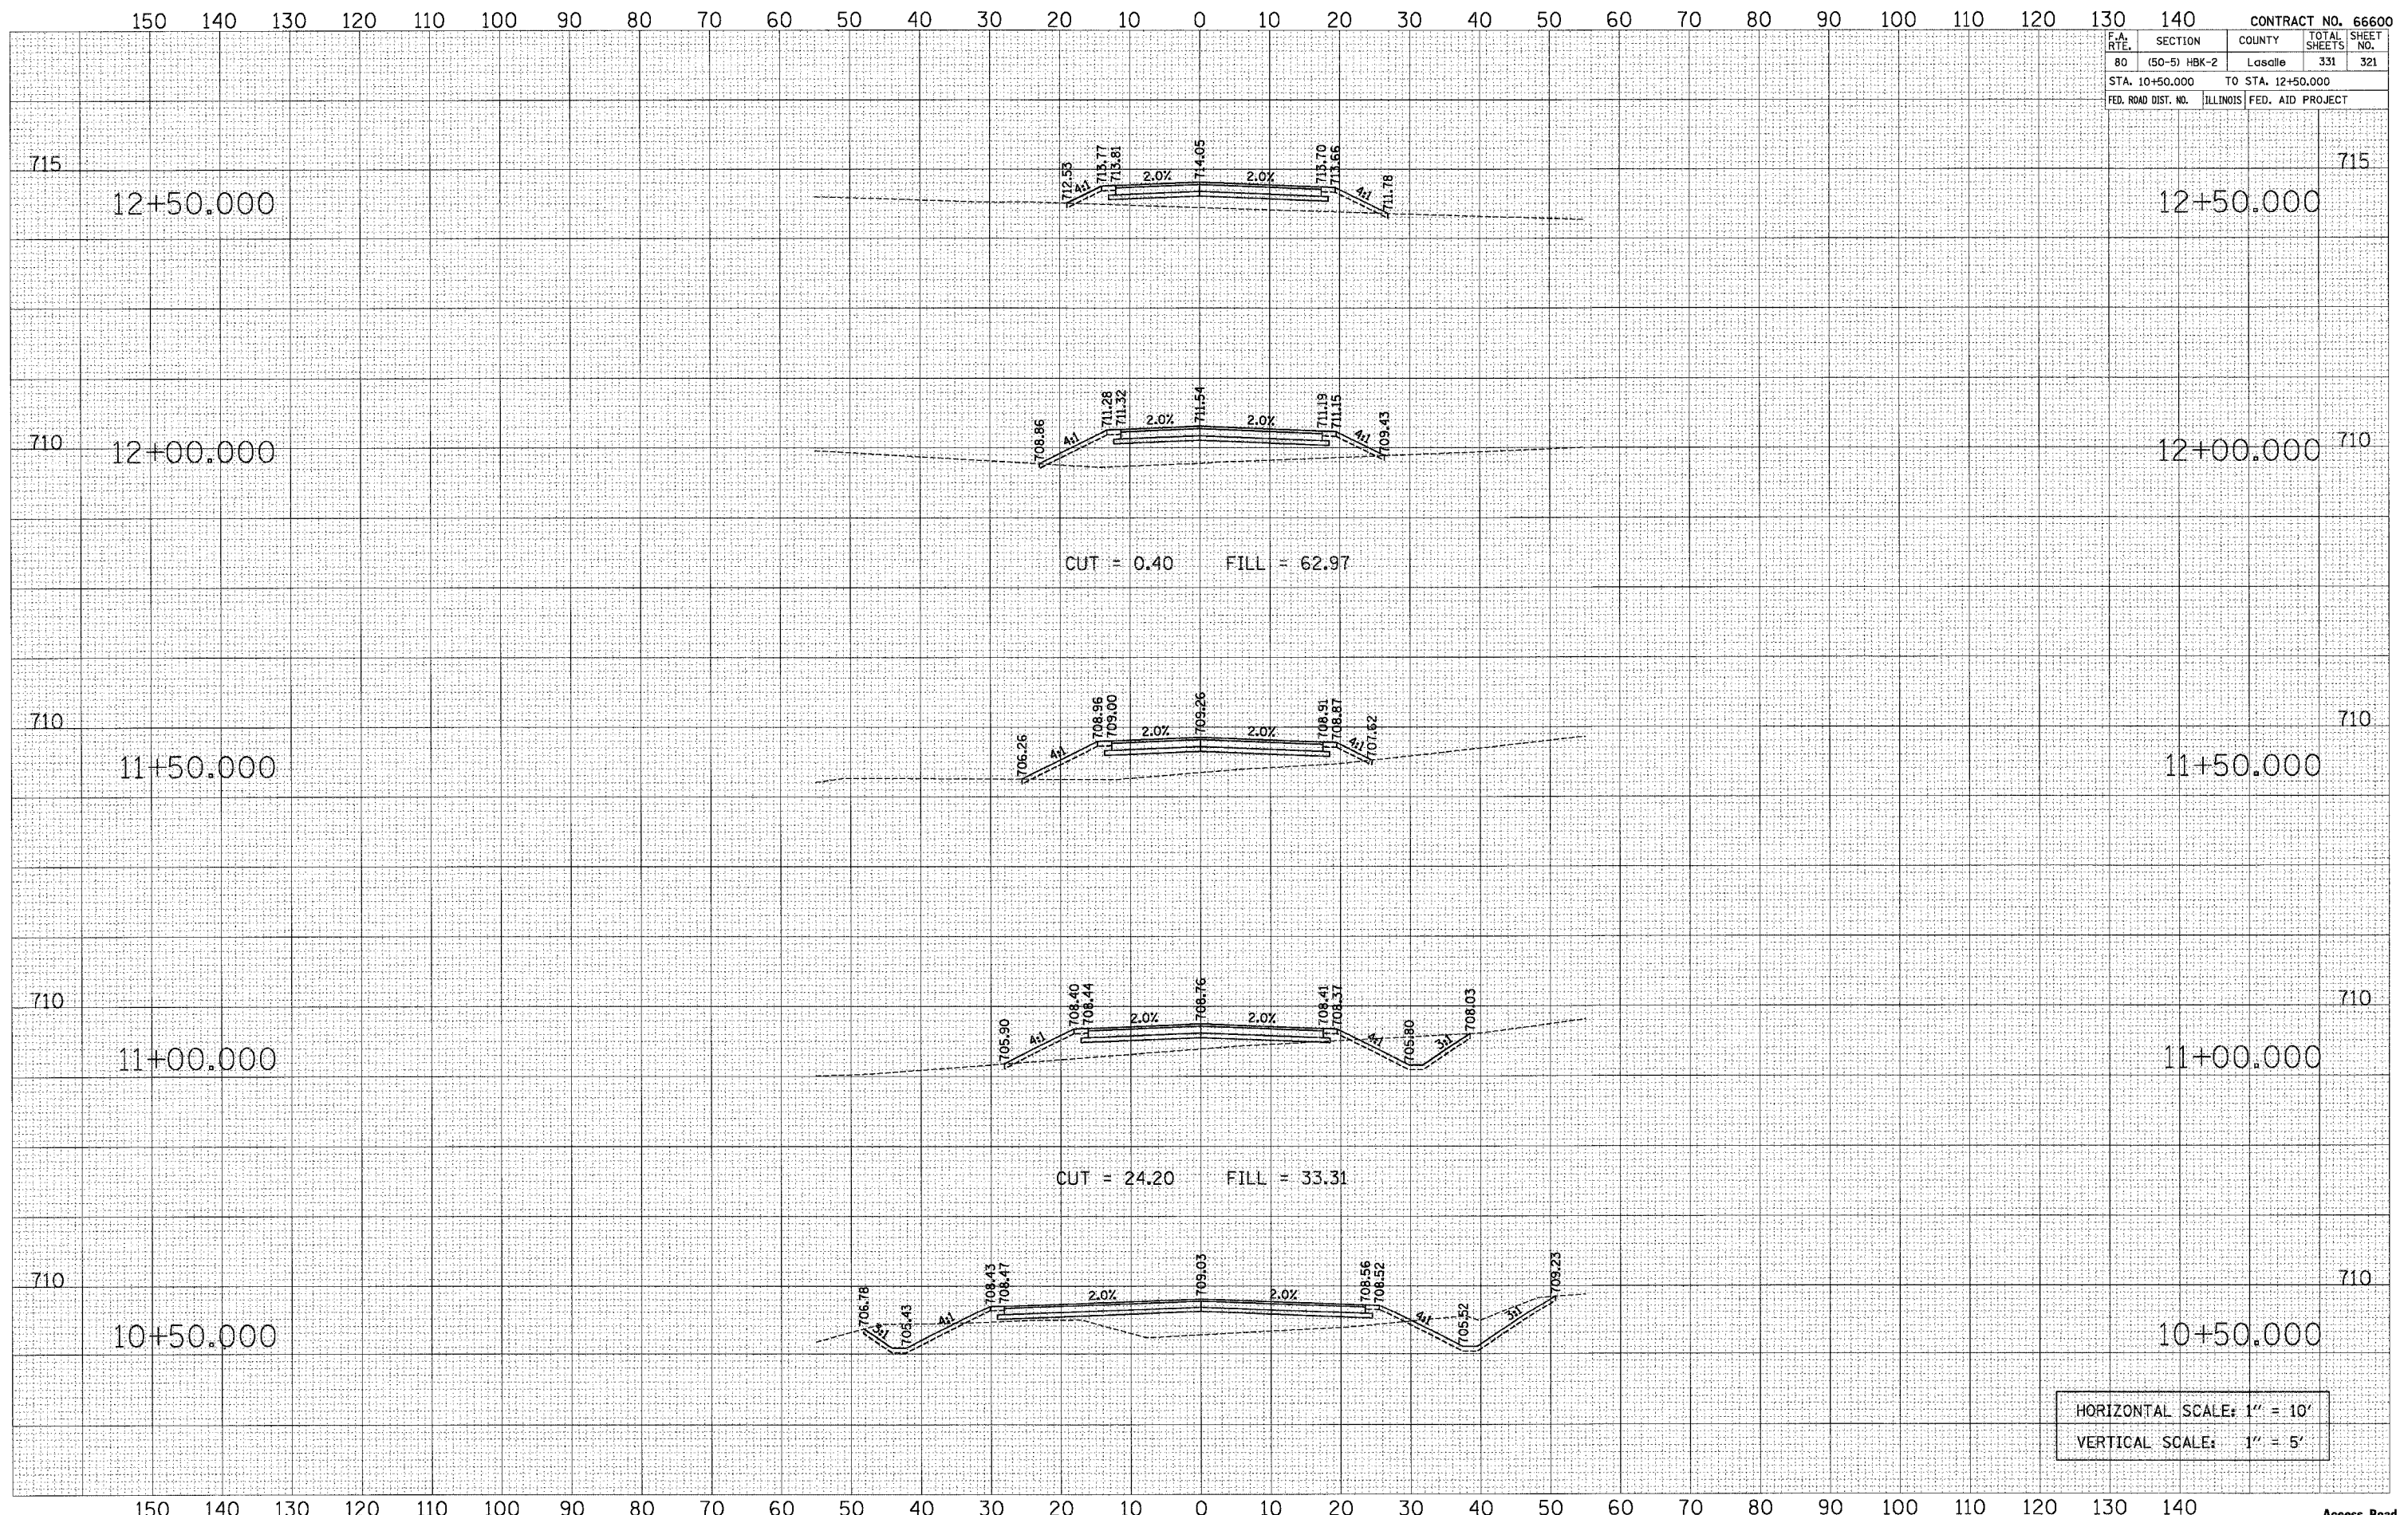

HORIZONTAL SCALE: 1" = 10'
 VERTICAL SCALE: 1" = 5'