


F.A. RTE.	SECTION	COUNTY	TOTAL SHEETS	SHEET NO.
80	(50-5) HBK-2	Lasalle	331	323
STA. +50.000		TO STA. 2+00.000		
FED. ROAD DIST. NO.		ILLINOIS FED. AID PROJECT		

BY	DATE
FINAL SURVEY	NO.
SURVISED	PLOTTED
NOTE BOOK	TEMP. PLATE
	AREAS CHECKED

BY	DATE
ORIGINAL SURVEY	NO.
SURVISED	PLOTTED
NOTE BOOK	TEMP. PLATE
	AREAS CHECKED

PLOT DATE = 11/1/2007  
 FILE NAME = EASTFIELD.PR  
 USER NAME = gisherman

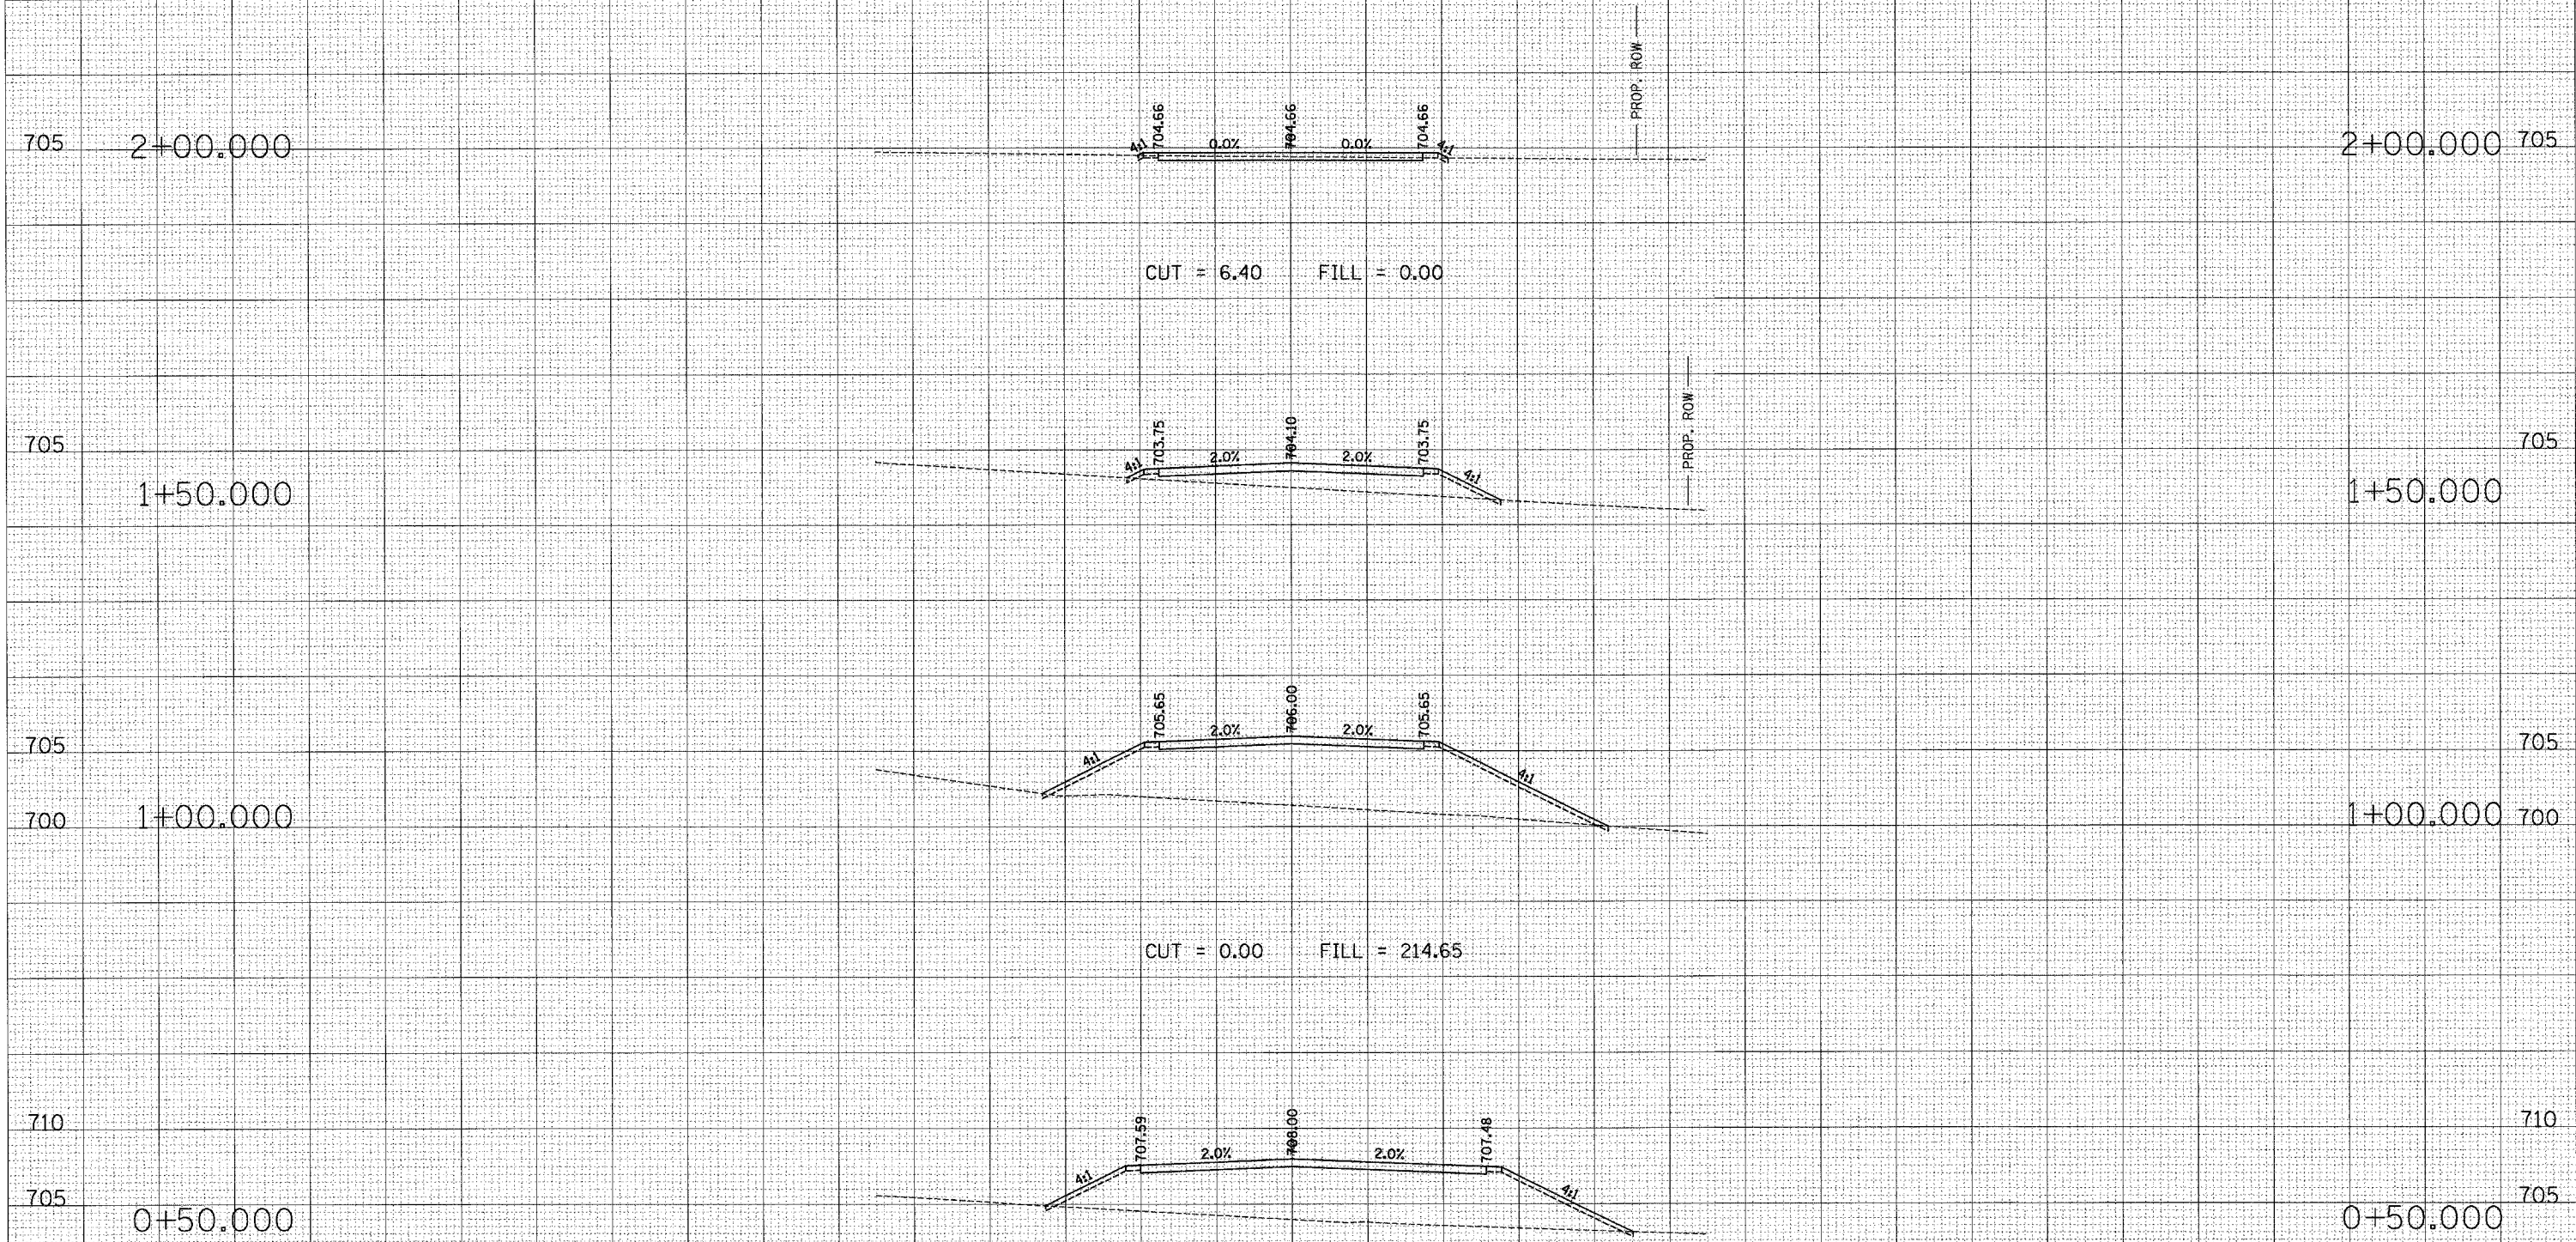

HORIZONTAL SCALE: 1" = 10'  
 VERTICAL SCALE: 1" = 5'