
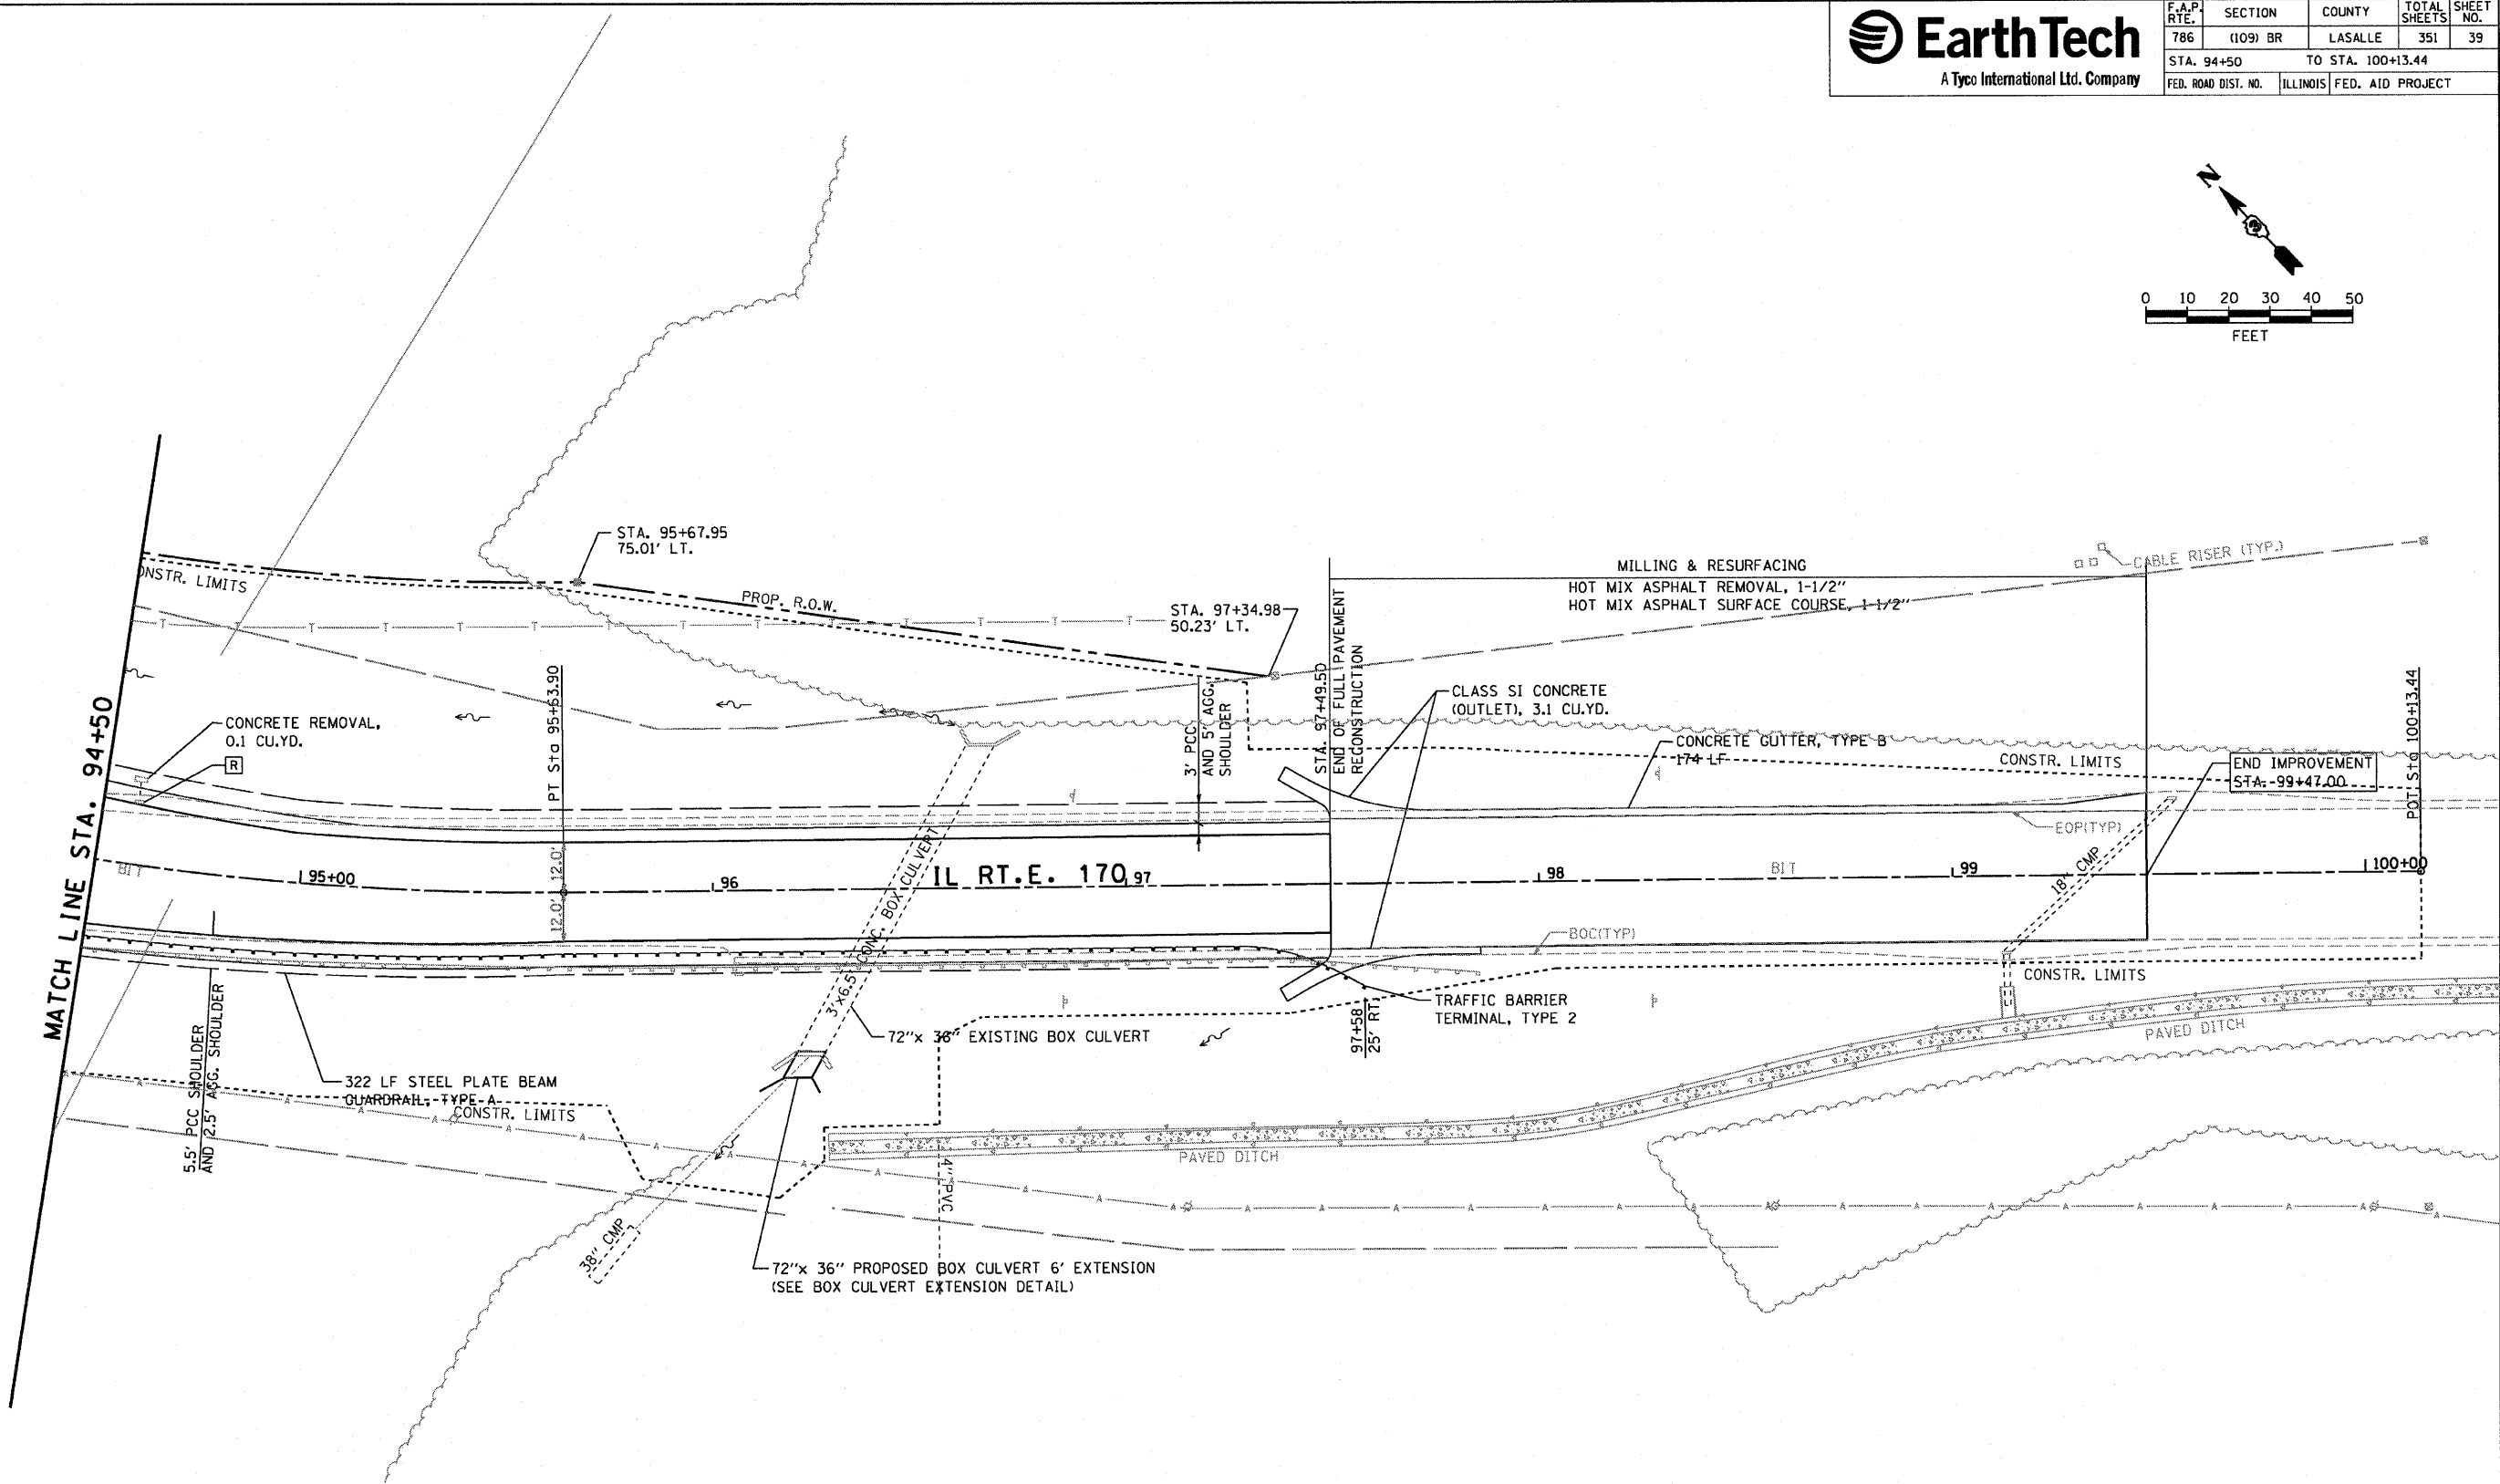


F.A.P. RTE.	SECTION	COUNTY	TOTAL SHEETS	SHEET NO.
786	(109) BR	LASALLE	351	39
STA. 94+50		TO STA. 100+13.44		
FED. ROAD DIST. NO.	ILLINOIS	FED. AID PROJECT		

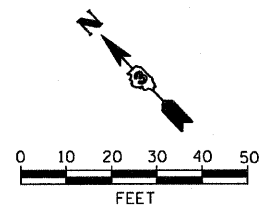

NOTE: FOR PROFILE SEE SHEET

REVISIONS	
NAME	DATE

ILLINOIS DEPARTMENT OF TRANSPORTATION  
**ROADWAY PLAN & PROFILE,  
DRAINAGE AND UTILITIES  
STA. 94+50 TO STA. 100+13.44**

SCALE: 1" = 20'  
DATE: OCTOBER, 2007

DRAWN BY: CJO  
CHECKED BY: JCL

PLOT DATE = 10/17/2007  
PLOT SCALE = 1" = 20'  
PLOT USER = SKINLER  
USER NAME = project