


F.A.P. RTE.	SECTION	COUNTY	TOTAL SHEETS	SHEET NO.
786	(109) BR	LASALLE	351	40
STA. 94+50		TO STA. 100+13.44		
FED. ROAD DIST. NO.		ILLINOIS FED. AID PROJECT		

SCALE: HORIZ. 1" = 20'
VERT. 1" = 5'


IL RT.E. 170

PLAN	SURVEYED	DATE
NOTE BOOK NO.	BY	
	DATE	

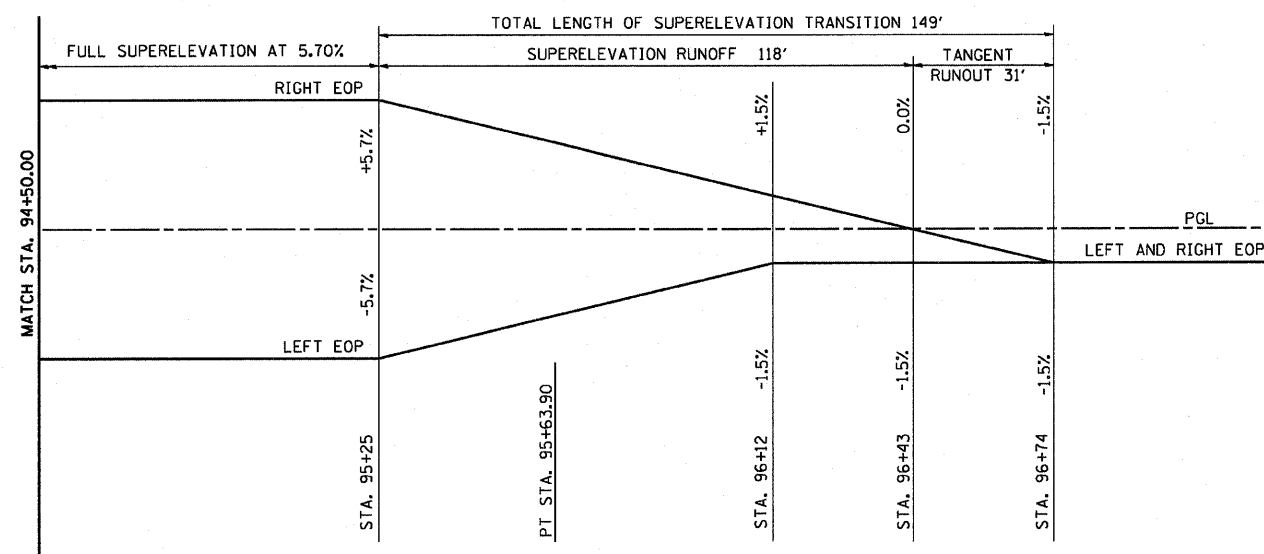

SUPERELEVATION TRANSITION DIAGRAM

PROFILE	SURVEYED	DATE
NOTE BOOK NO.	BY	
	DATE	

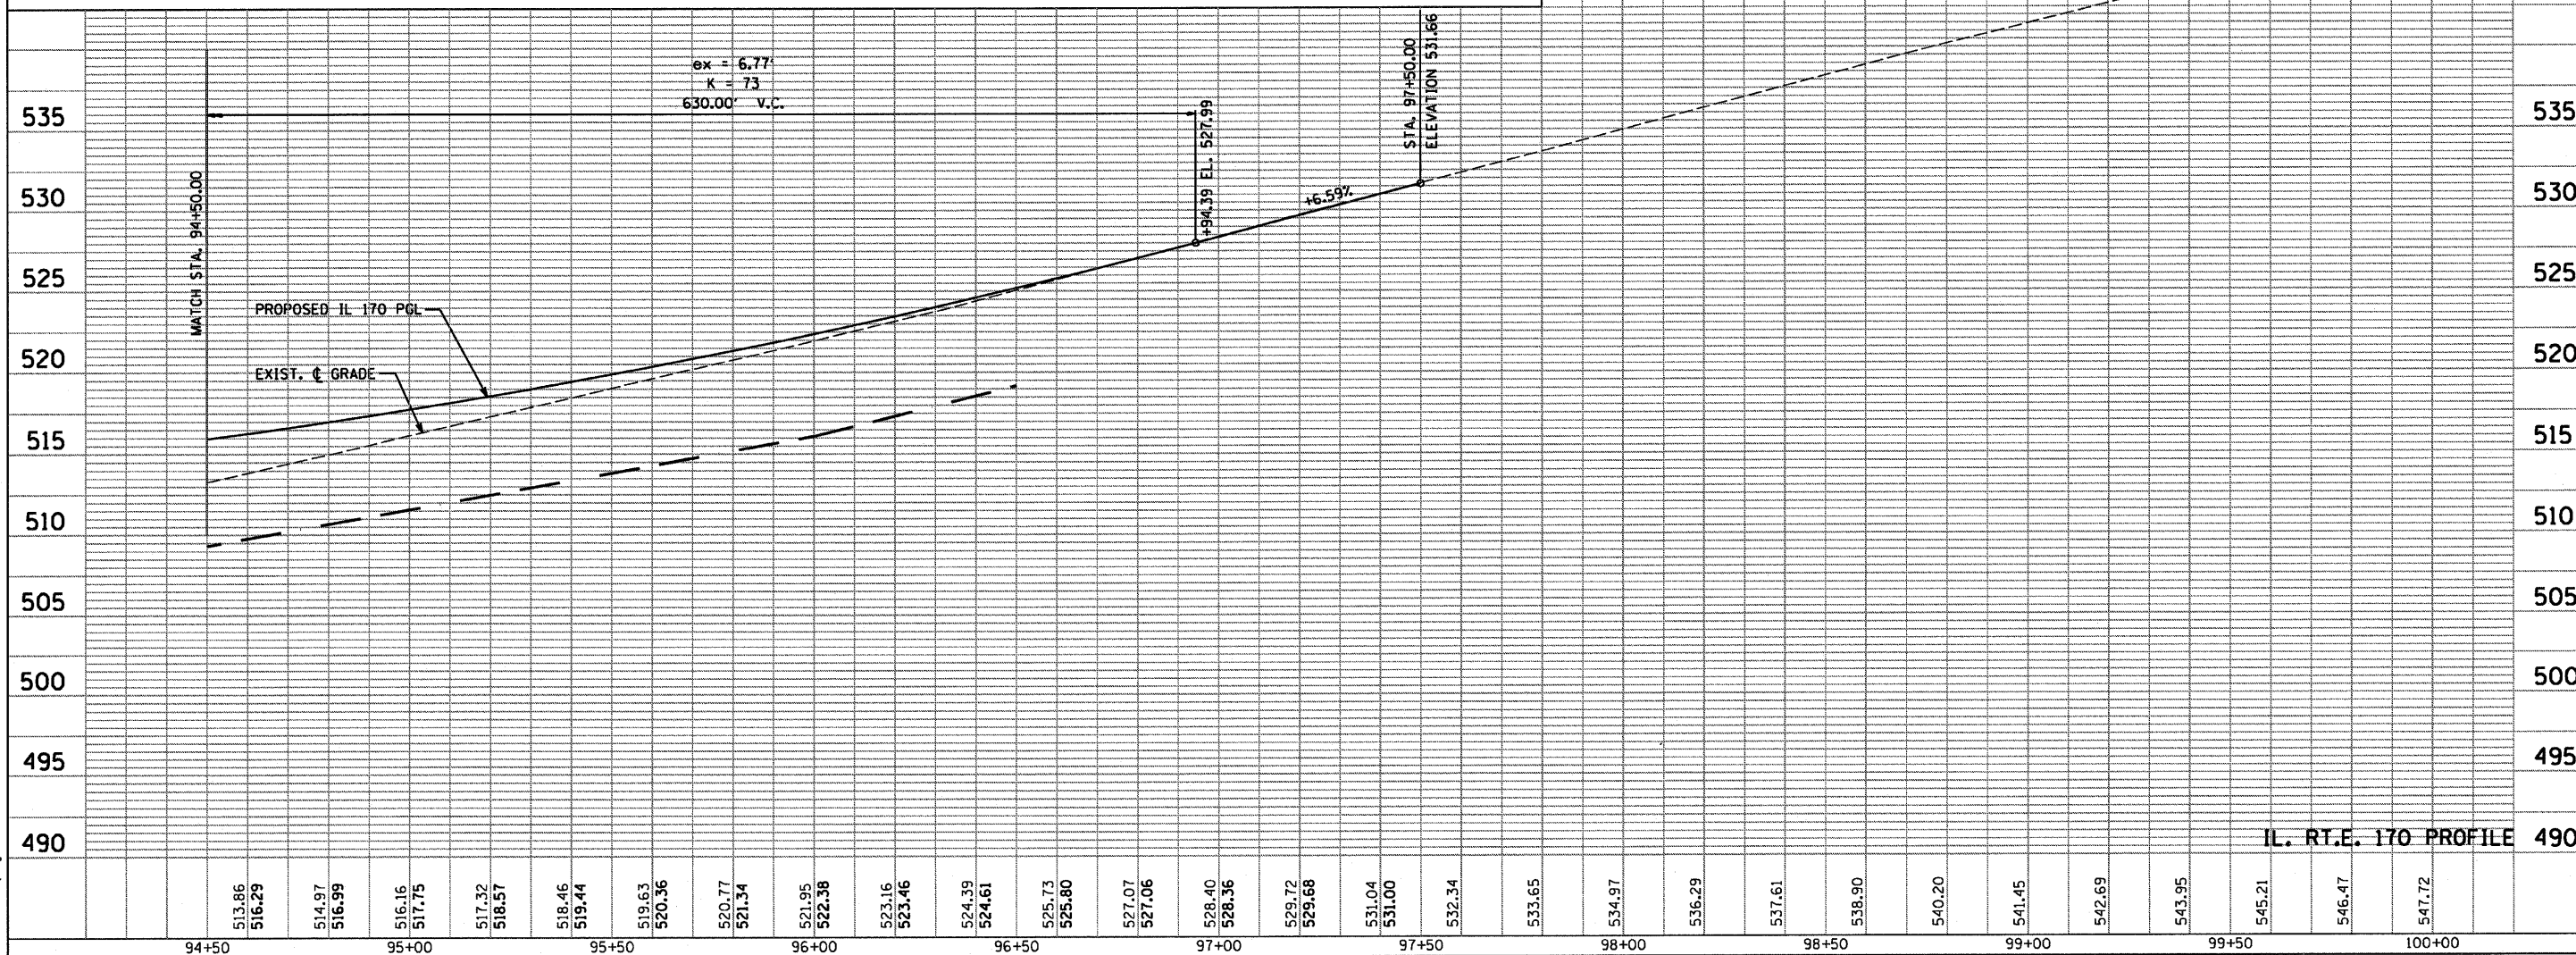

PLOT DATE = 10/11/2007
FILE NAME = #FILE#
PLOT SCALE = #SCALE#
USER NAME = #PROJECT#