




F.A.P. RTE.	SECTION	COUNTY	TOTAL SHEETS	SHEET NO.
786	(109) BR	LASALLE	351	46
STA. 150+50		TO STA. 156+00		
FED. ROAD DIST. NO.		ILLINOIS FED. AID PROJECT		

SCALE: HORIZ. 1" = 20'
VERT. 1" = 2'


DU PONT ROAD

PLAN	SURVEYED	DATE
	PLANNED	
	CHECKED	
	BY	
	NO. OF MAY CHECKED	
	FILE NAME	
	NO.	

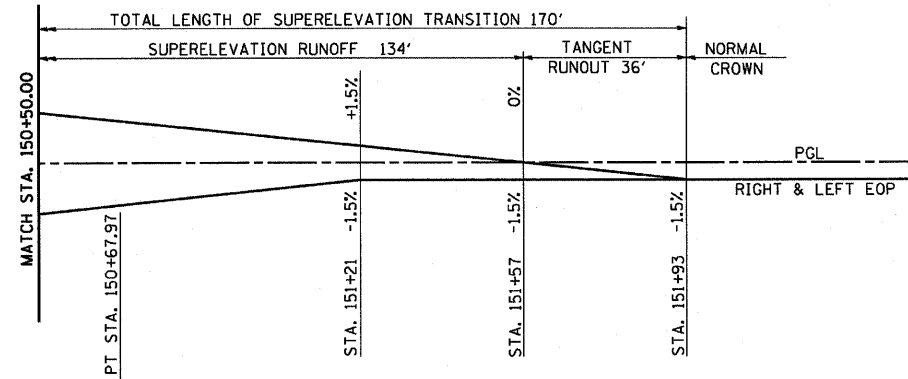

SUPERELEVATION TRANSITION DIAGRAM

PROFILE	SURVEYED	DATE
	PLANNED	
	CHECKED	
	BY	
	NO. OF MAY CHECKED	
	FILE NAME	
	NO.	

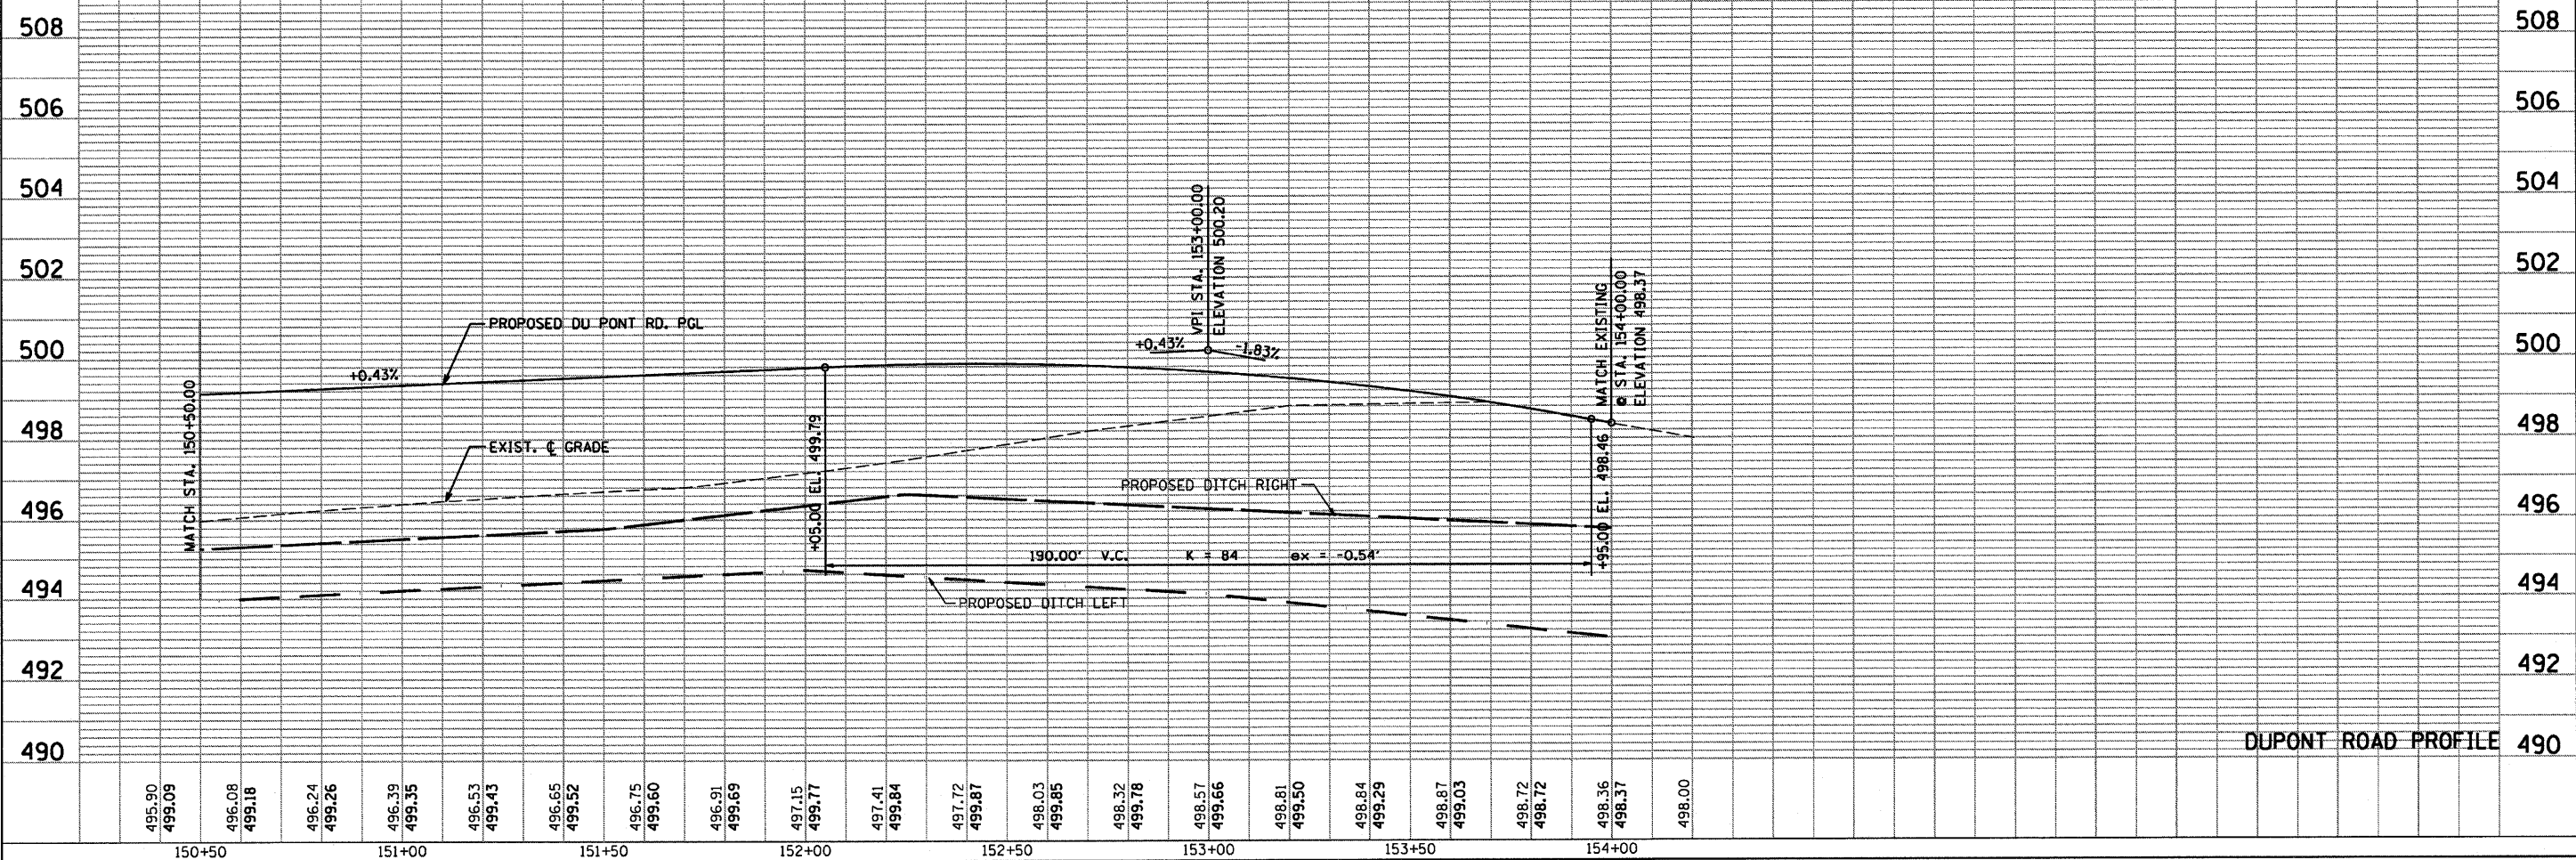

PLOT DATE = 10/1/2007
FILE NAME = #FILES#
PLOT SCALE = #SCALE#
USER NAME = Project