




F.A.P. RTE.	SECTION	COUNTY	TOTAL SHEETS	SHEET NO.
786	(109) BR	LASALLE	351	73
STA. 6+00.00 TO STA. 6+00.00				
FED. ROAD DIST. NO.		ILLINOIS FED. AID PROJECT		

# ACCESS DRIVEWAY STAGE I - PHASE I

DATE	
BY	
REVISIONS	
PLotted	
Template	
Areas	
Checked	
FINAL SURVEY NOTE BOOK NO.	

DATE	
BY	
REVISIONS	
Plotted	
Template	
Areas	
Checked	
ORIGINAL SURVEY NOTE BOOK NO.	

PLOT DATE = 10/14/2007  
 FILE NAME = #FILEL9  
 PLOT SCALE = #SCALE6  
 USER NAME = Project

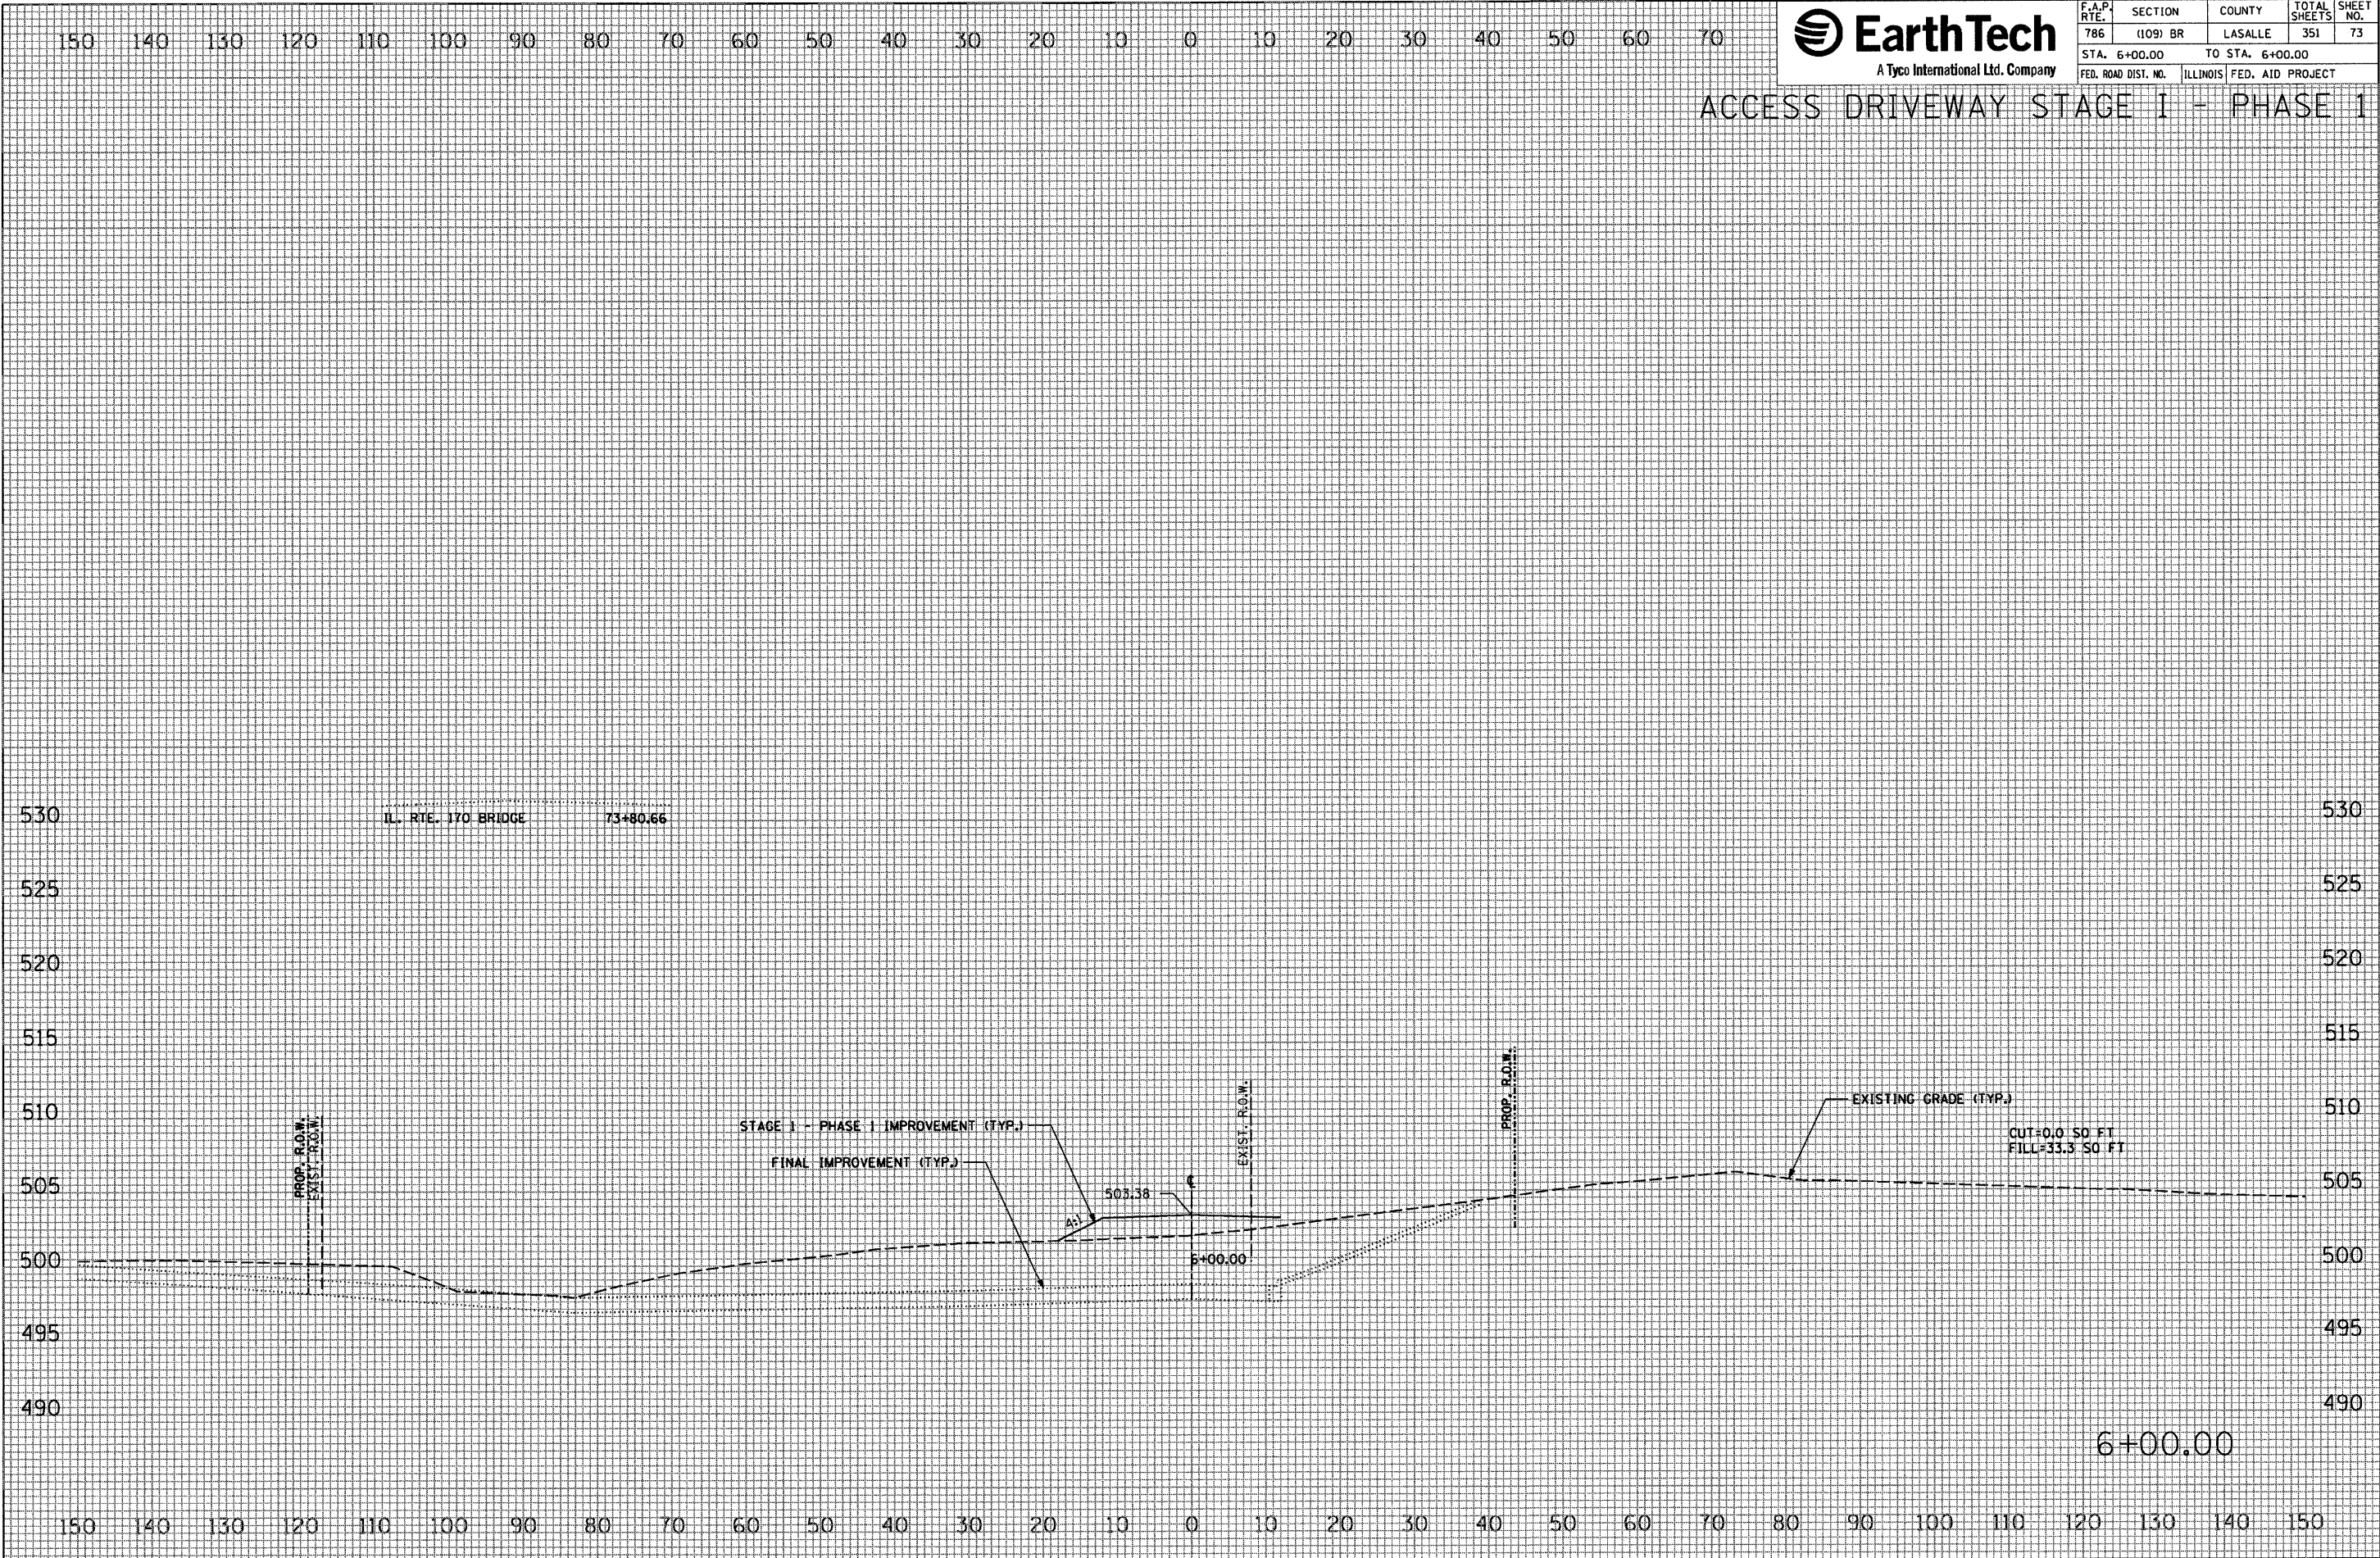

6+00.00