


F.A.P. RTE.	SECTION	COUNTY	TOTAL SHEETS	SHEET NO.
786	(109) BR	LASALLE	351	122
STA. 62+41.06		TO STA. 65+00.00		
FED. ROAD DIST. NO.		ILLINOIS FED. AID PROJECT		

ILLINOIS ROUTE 170 NORTH STAGE II - PHASE 2

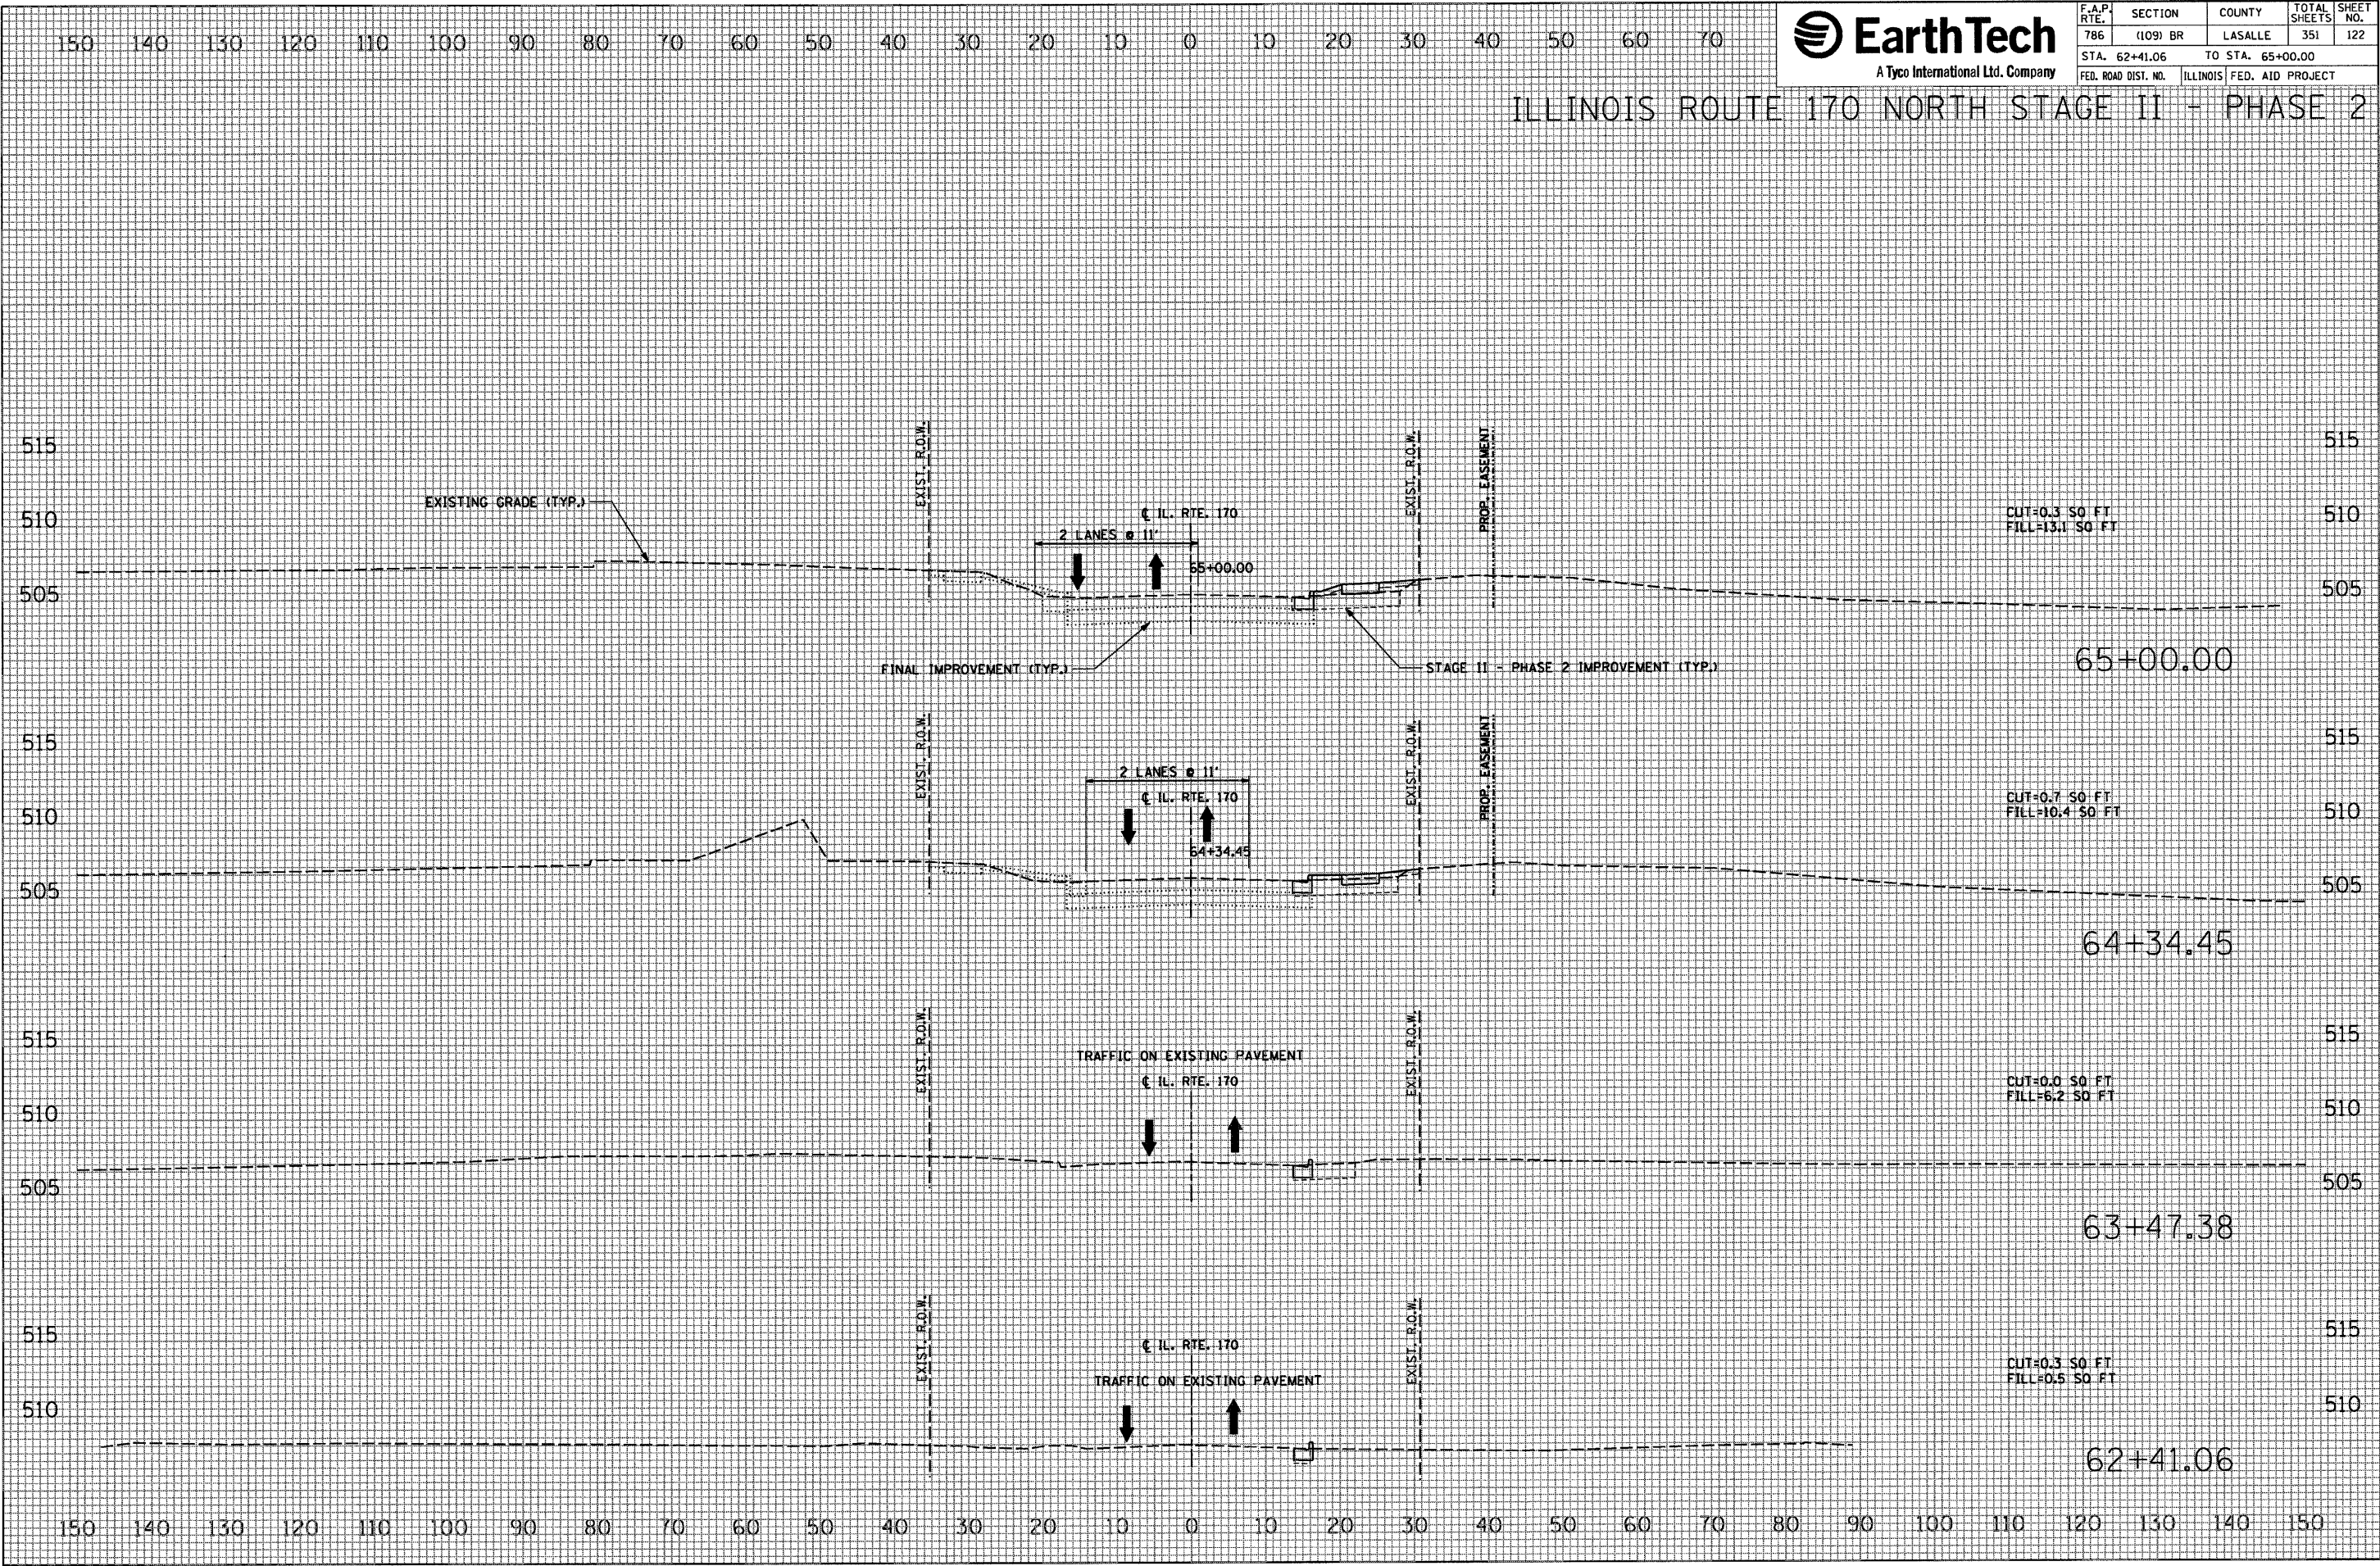

FINAL SURVEY NOTE BOOK NO. _____

DATE	BY

REVISIONS/ PLOTTED AREAS CHECKED

ORIGINAL SURVEY NOTE BOOK NO. _____

DATE	BY

REVISIONS/ PLOTTED AREAS CHECKED

PLOT DATE = 10/17/2007
FILE NAME = #FILE#
PLOT SCALE = #SCALE#
USER NAME = #PROJECT#