



F.A.P. RTE.	SECTION	COUNTY	TOTAL SHEETS	SHEET NO.
786	(109) BR	LASALLE	351	141
STA. 21+00.00 TO STA. 22+00.00				
FED. ROAD DIST. NO.		ILLINOIS FED. AID PROJECT		

RIVER ROAD STAGE II - PHASE 2


DATE	BY

FINISH SURVEY	NO.

DATE	BY

ORIGINAL SURVEY	NO.

PLOT DATE = 10/4/2007
 FILE NAME = #FILEL#
 PLOT SCALE = #SCALE#
 USER NAME = #PROJECT#

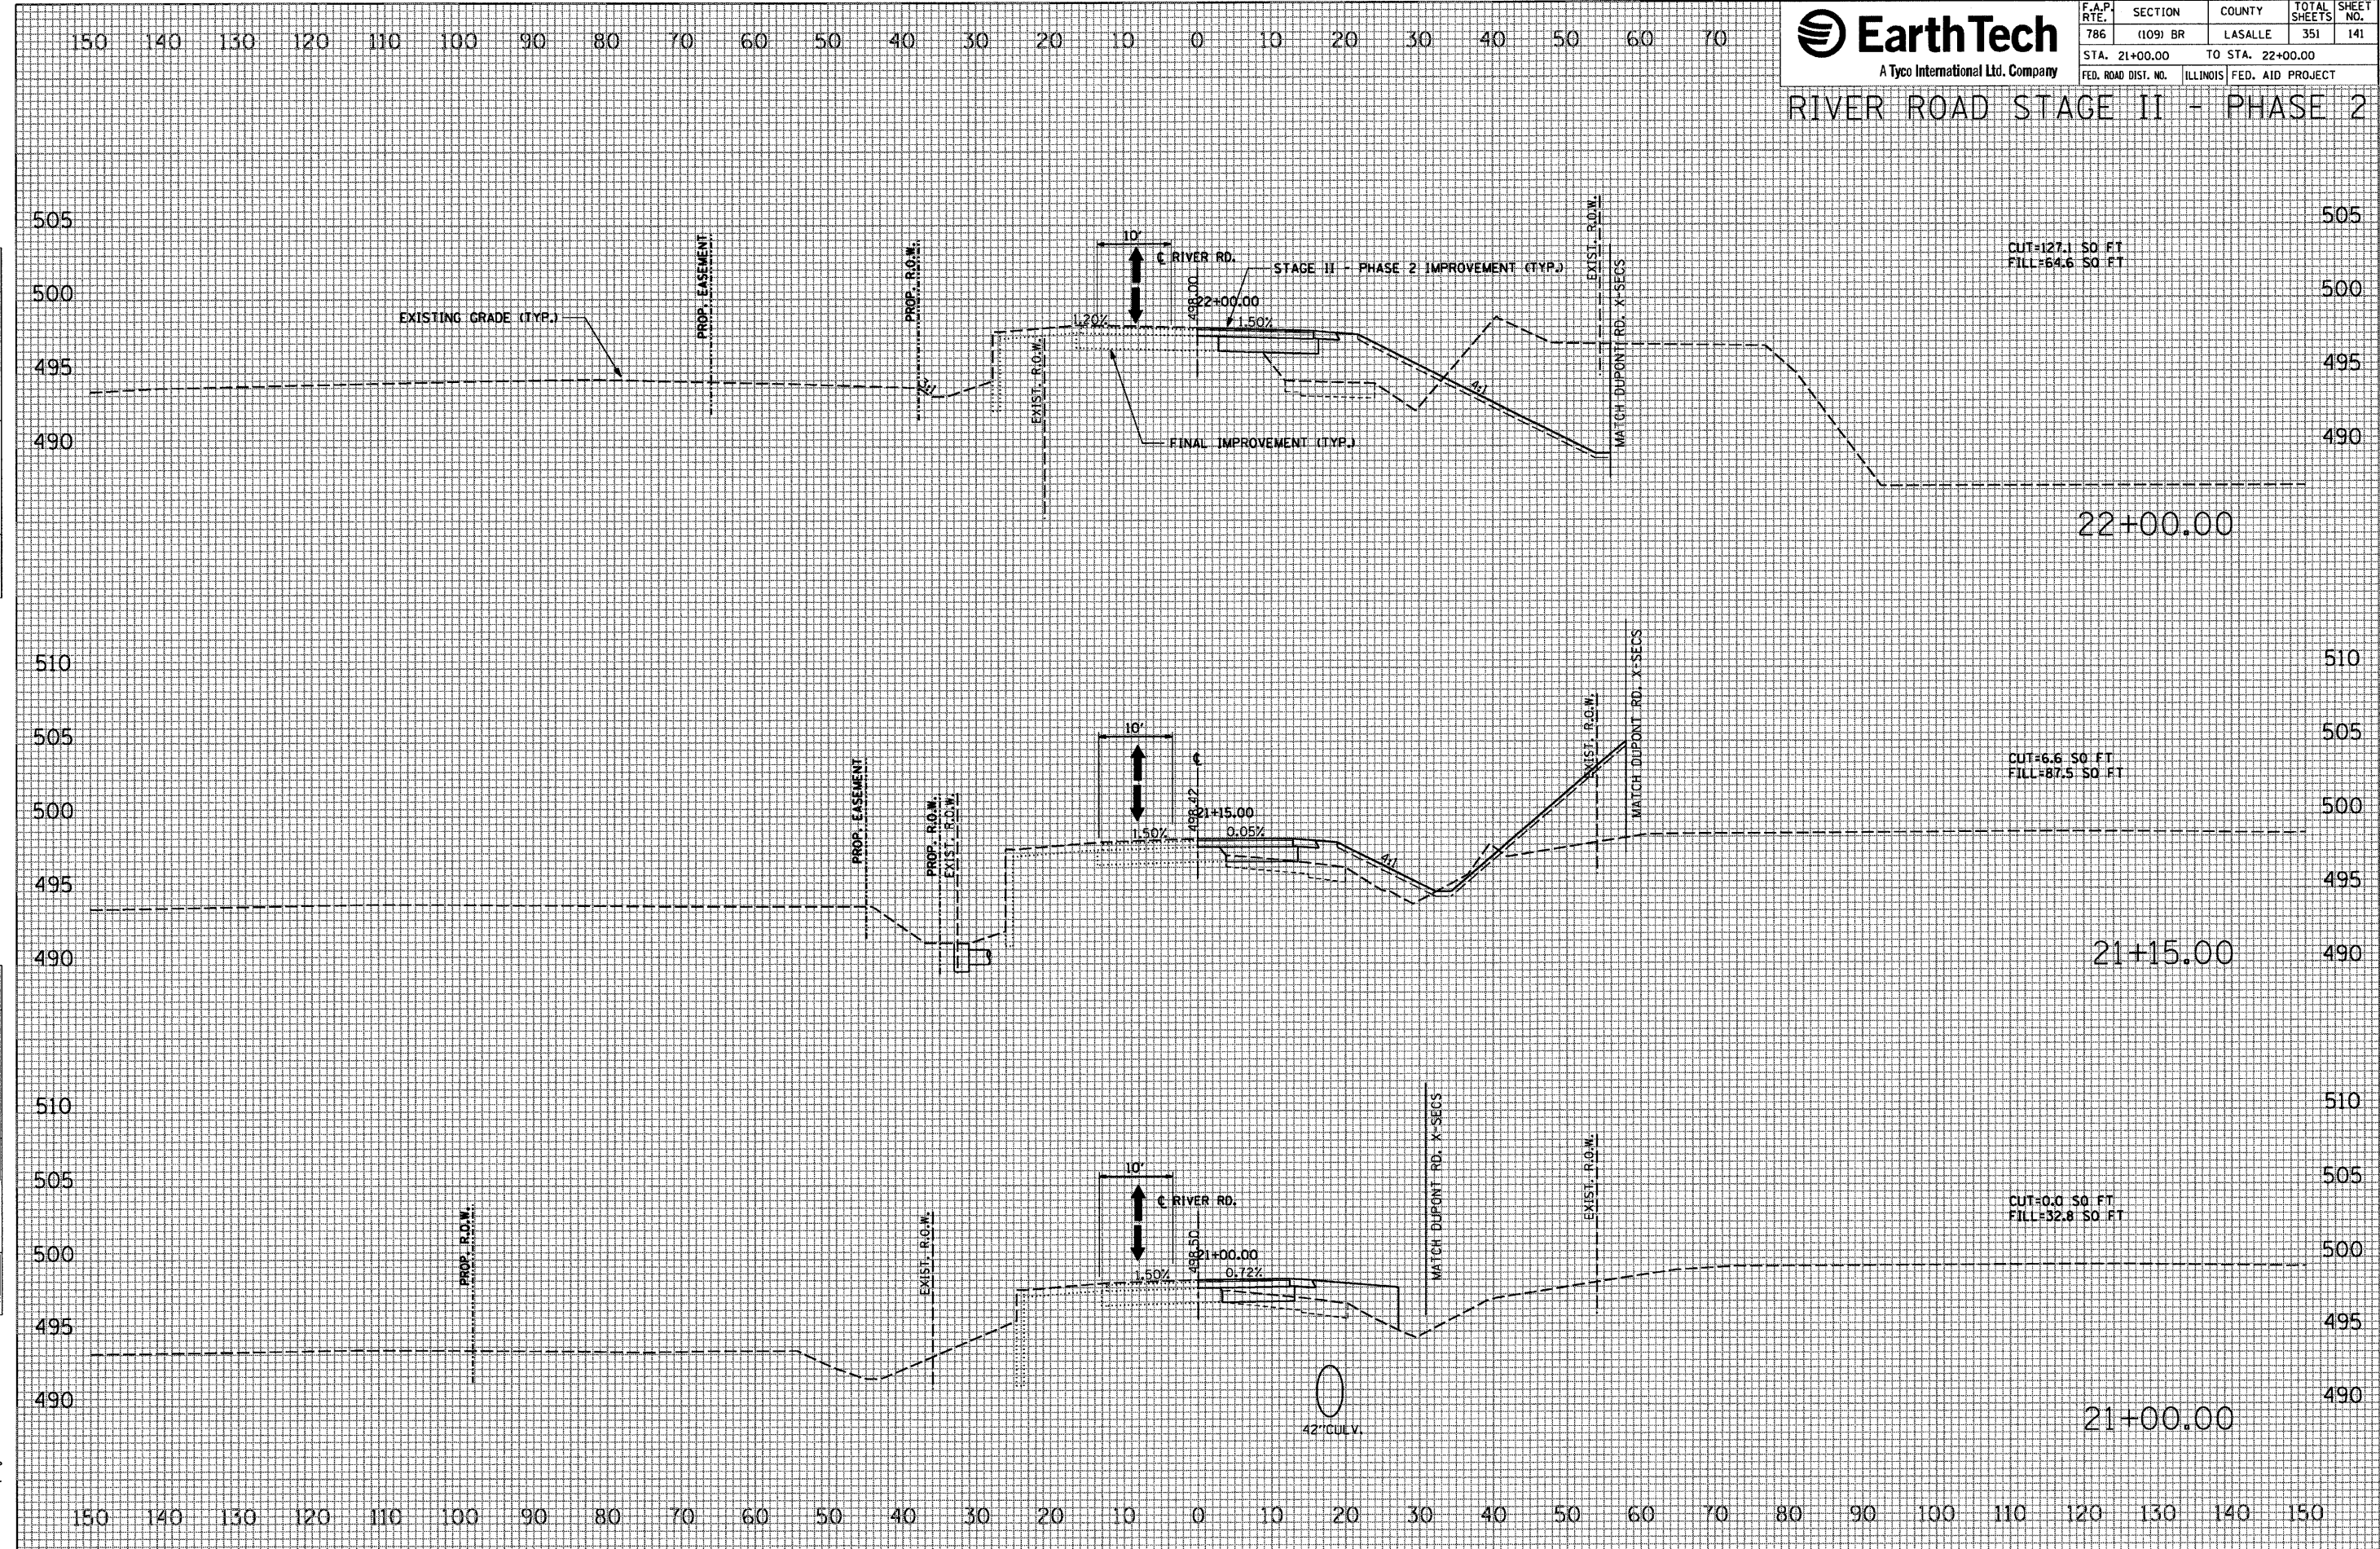

150 140 130 120 110 100 90 80 70 60 50 40 30 20 10 0 10 20 30 40 50 60 70

150 140 130 120 110 100 90 80 70 60 50 40 30 20 10 0 10 20 30 40 50 60 70 80 90 100 110 120 130 140 150