


F.A.P. RTE.	SECTION	COUNTY	TOTAL SHEETS	SHEET NO.
786	(109) BR	LASALLE	351	144
STA. 63+47.38		TO STA. 65+65.91		
FED. ROAD DIST. NO.		ILLINOIS FED. AID PROJECT		

ILLINOIS ROUTE 170 NORTH STAGE III - PHASE 1

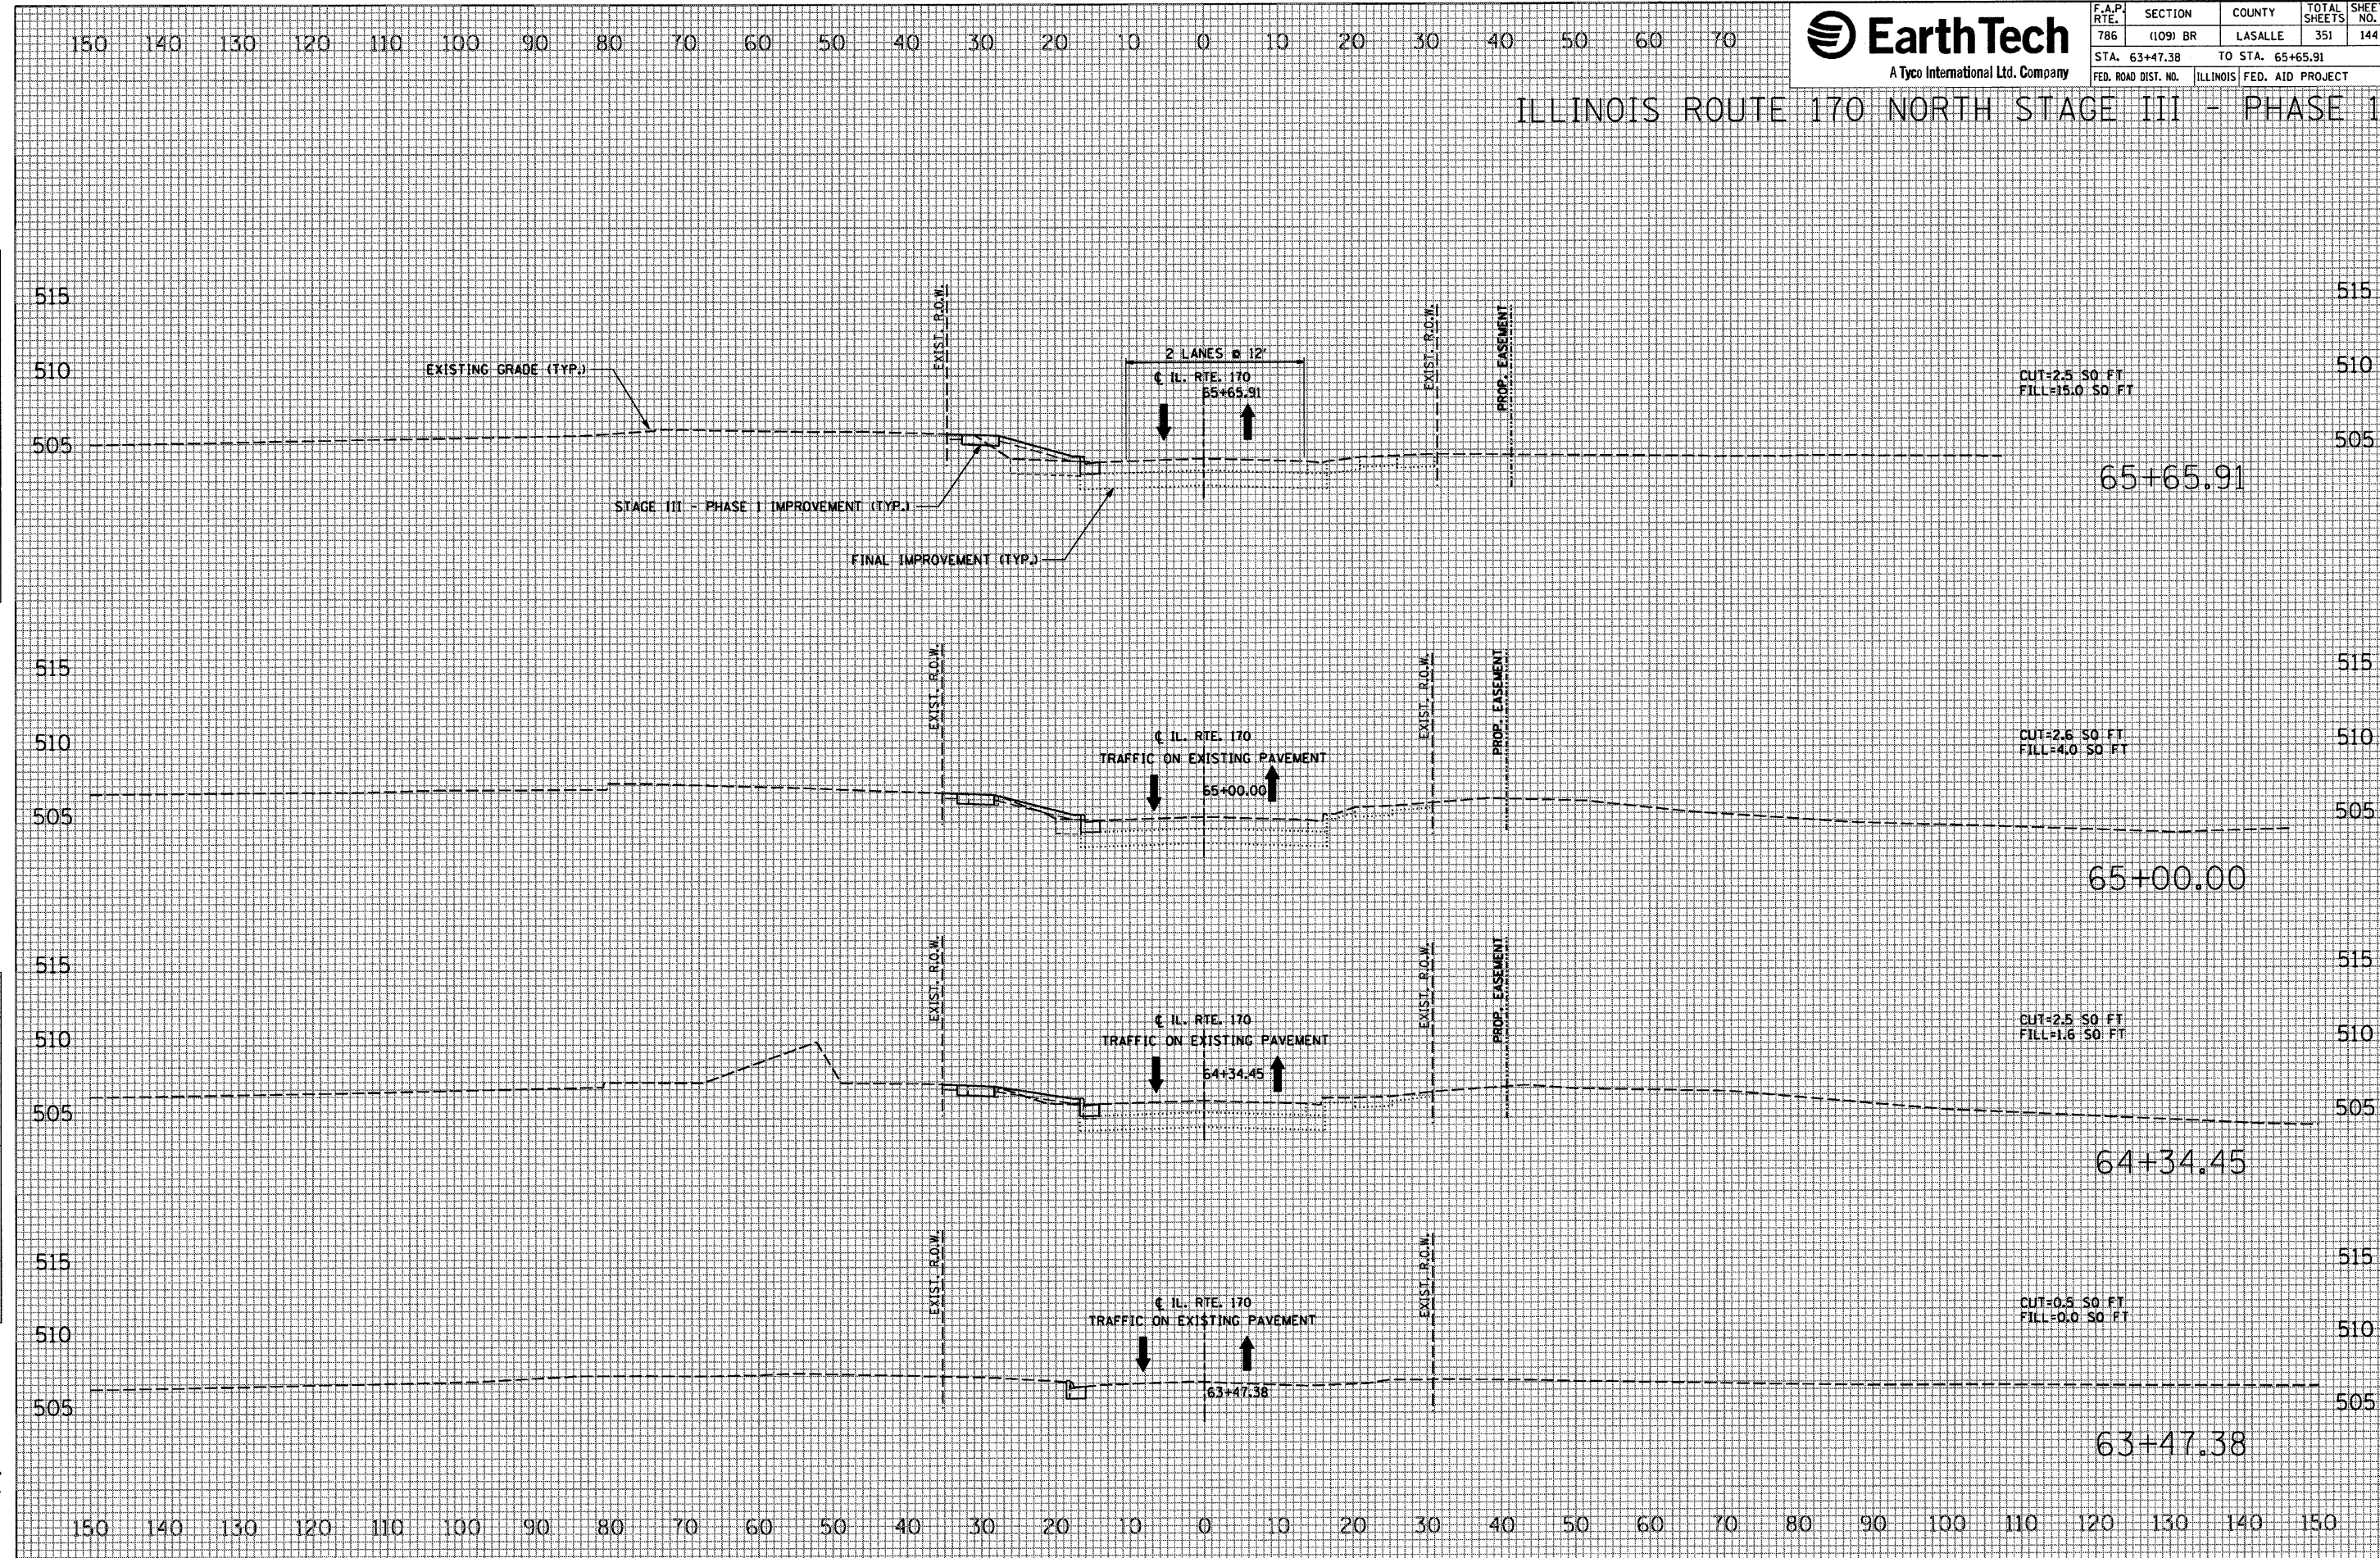

DATE	BY

NO.	AREAS CHECKED

DATE	BY

NO.	AREAS CHECKED

PLOT DATE = 10/14/2007  
FILE NAME = #FILES  
PLOT SCALE = #SCALE  
USER NAME = Project