



F.A.P. RTE.	SECTION	COUNTY	TOTAL SHEETS	SHEET NO.
786	(109) BR	LASALLE	351	303
STA. 69+82.89		TO STA. 70+00.00		
FED. ROAD DIST. NO.		ILLINOIS FED. AID PROJECT		


ILLINOIS ROUTE 170

150 140 130 120 110 100 90 80 70 60 50 40 30 20 10 0 10 20 30 40 50 60 70

DATE
BY
REVISIONS
NOTED
PLotted
TEMPLATE
AREAS
CHECKED
FINAL SURVEY
NOTE BOOK
NO.

DATE
BY
REVISIONS
NOTED
PLotted
TEMPLATE
AREAS
CHECKED
ORIGINAL SURVEY
NOTE BOOK
NO.

PLOT DATE = 10/11/2007
 FILE NAME = 8FILEL8
 PLOT SCALE = 8SCALE8
 USER NAME = project

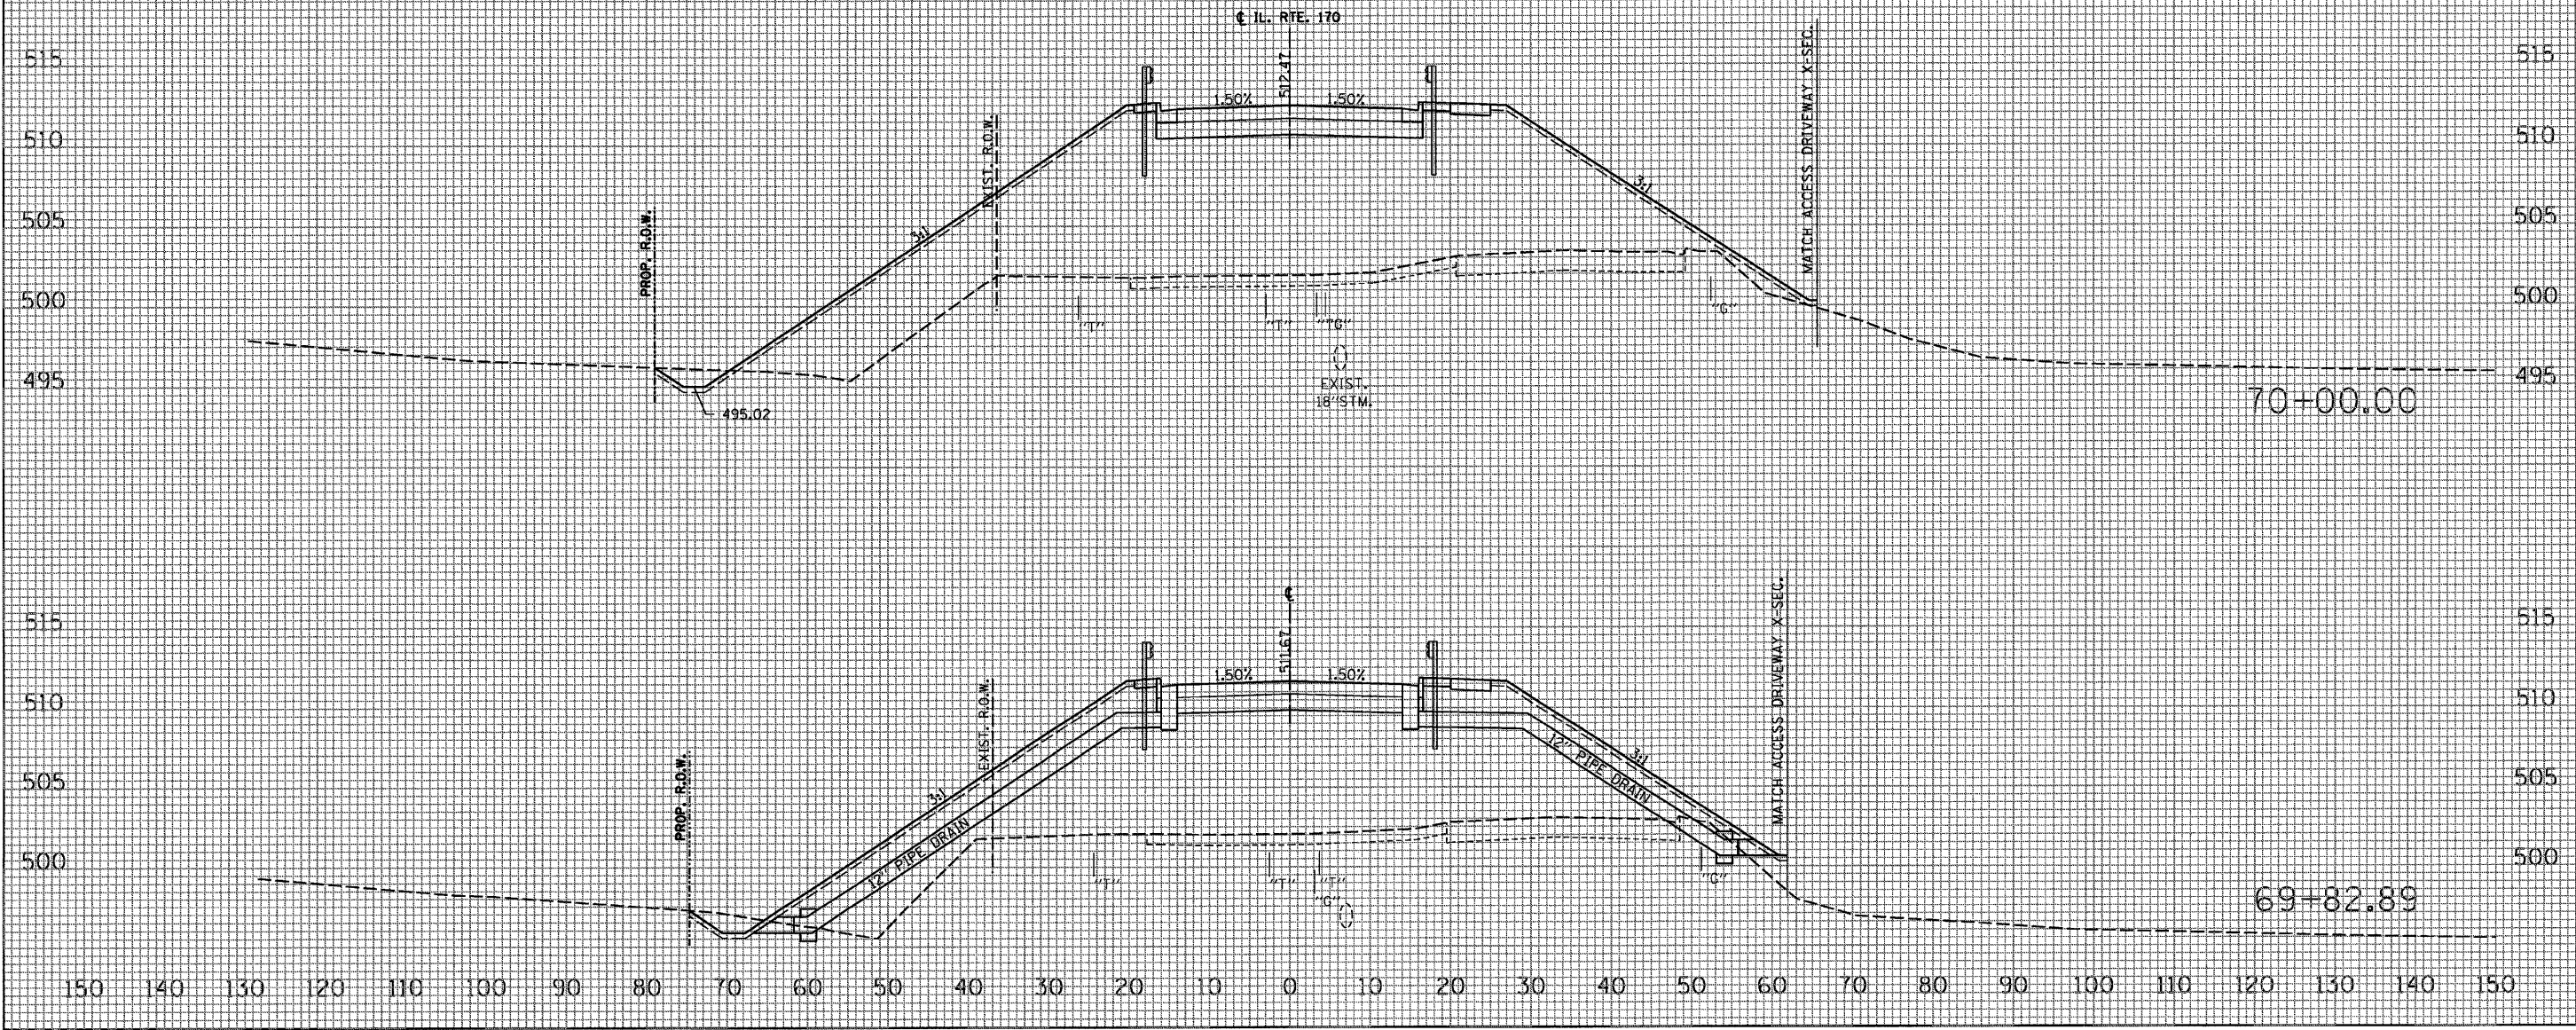

150 140 130 120 110 100 90 80 70 60 50 40 30 20 10 0 10 20 30 40 50 60 70 80 90 100 110 120 130 140 150