


F.A.P. RTE.	SECTION	COUNTY	TOTAL SHEETS	SHEET NO.
786	(109) BR	LASALLE	351	348
STA. 21+00.00		TO STA. 21+66.71		
FED. ROAD DIST. NO.		ILLINOIS FED. AID PROJECT		

RIVER ROAD

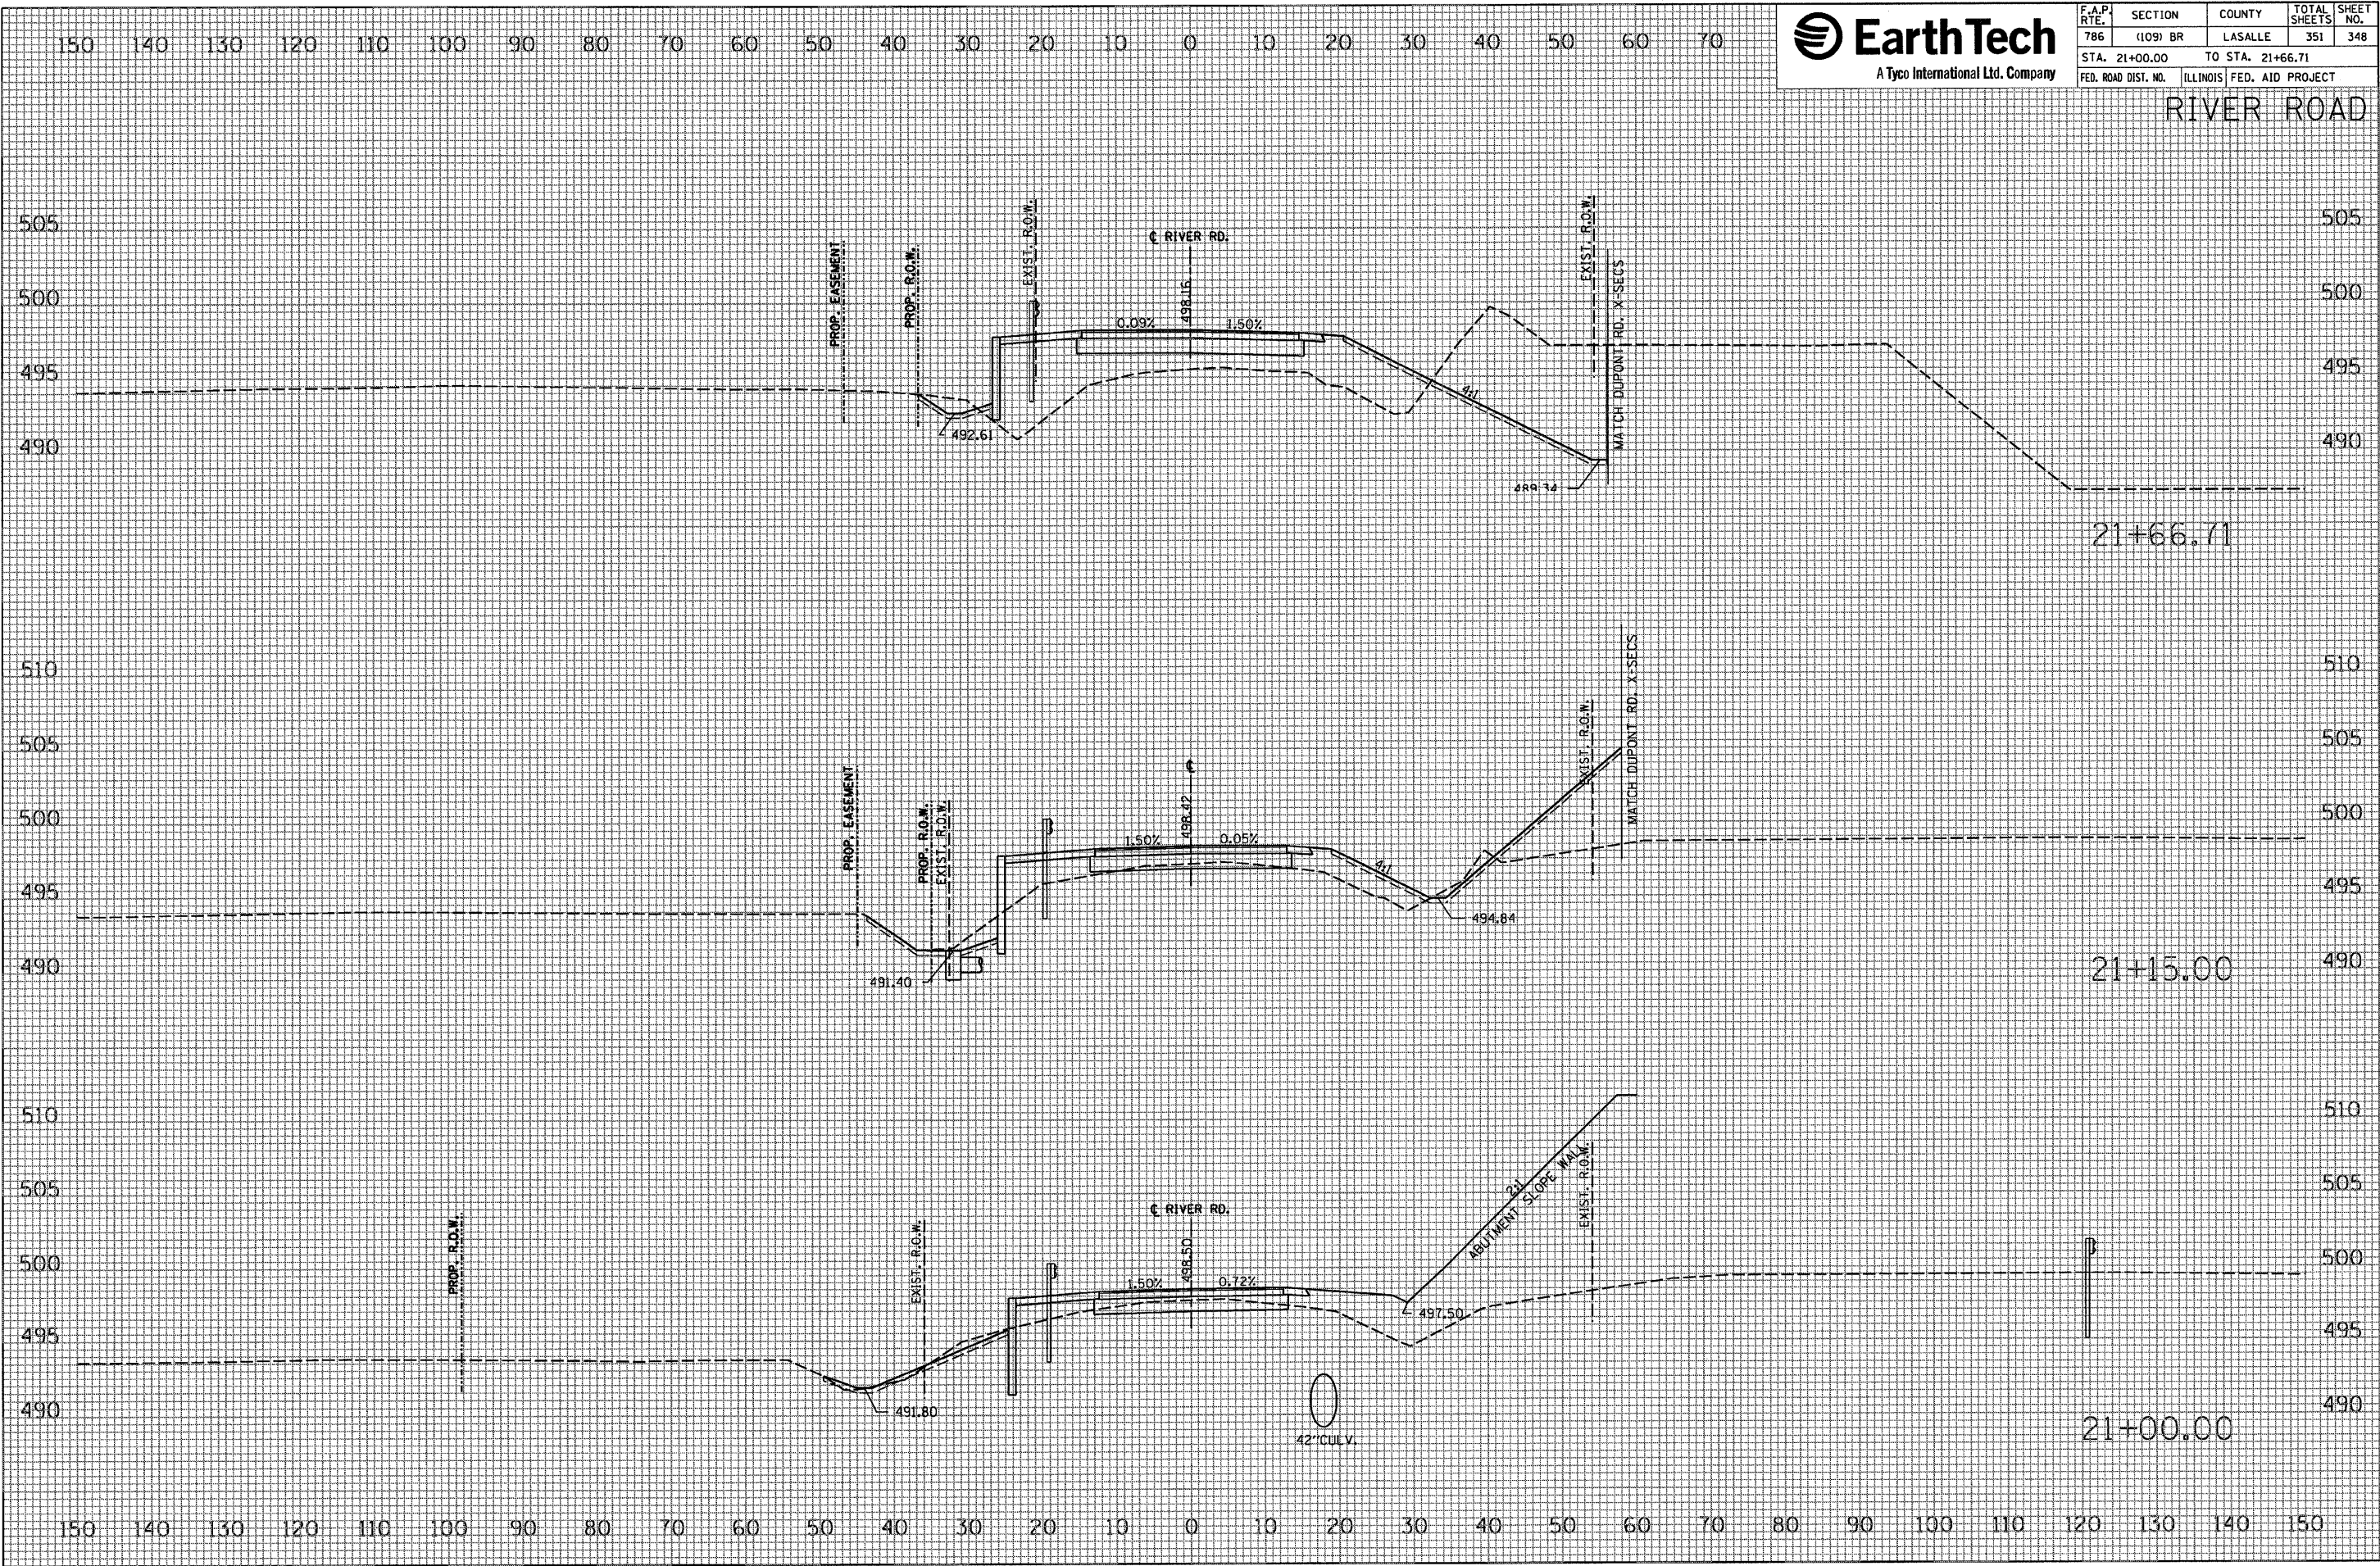

DATE	BY	FINAL SURVEY	CONVERTED
		NOTE BOOK	PLotted
		NO.	AREAS CHECKED

DATE	BY	ORIGINAL SURVEY	REVISIONS
		NOTE BOOK	PLotted
		NO.	AREAS CHECKED

PLOT DATE = 10/17/2007
 FILE NAME = #FILEL8
 PLOT SCALE = #SCALE8
 USER NAME = prajant